



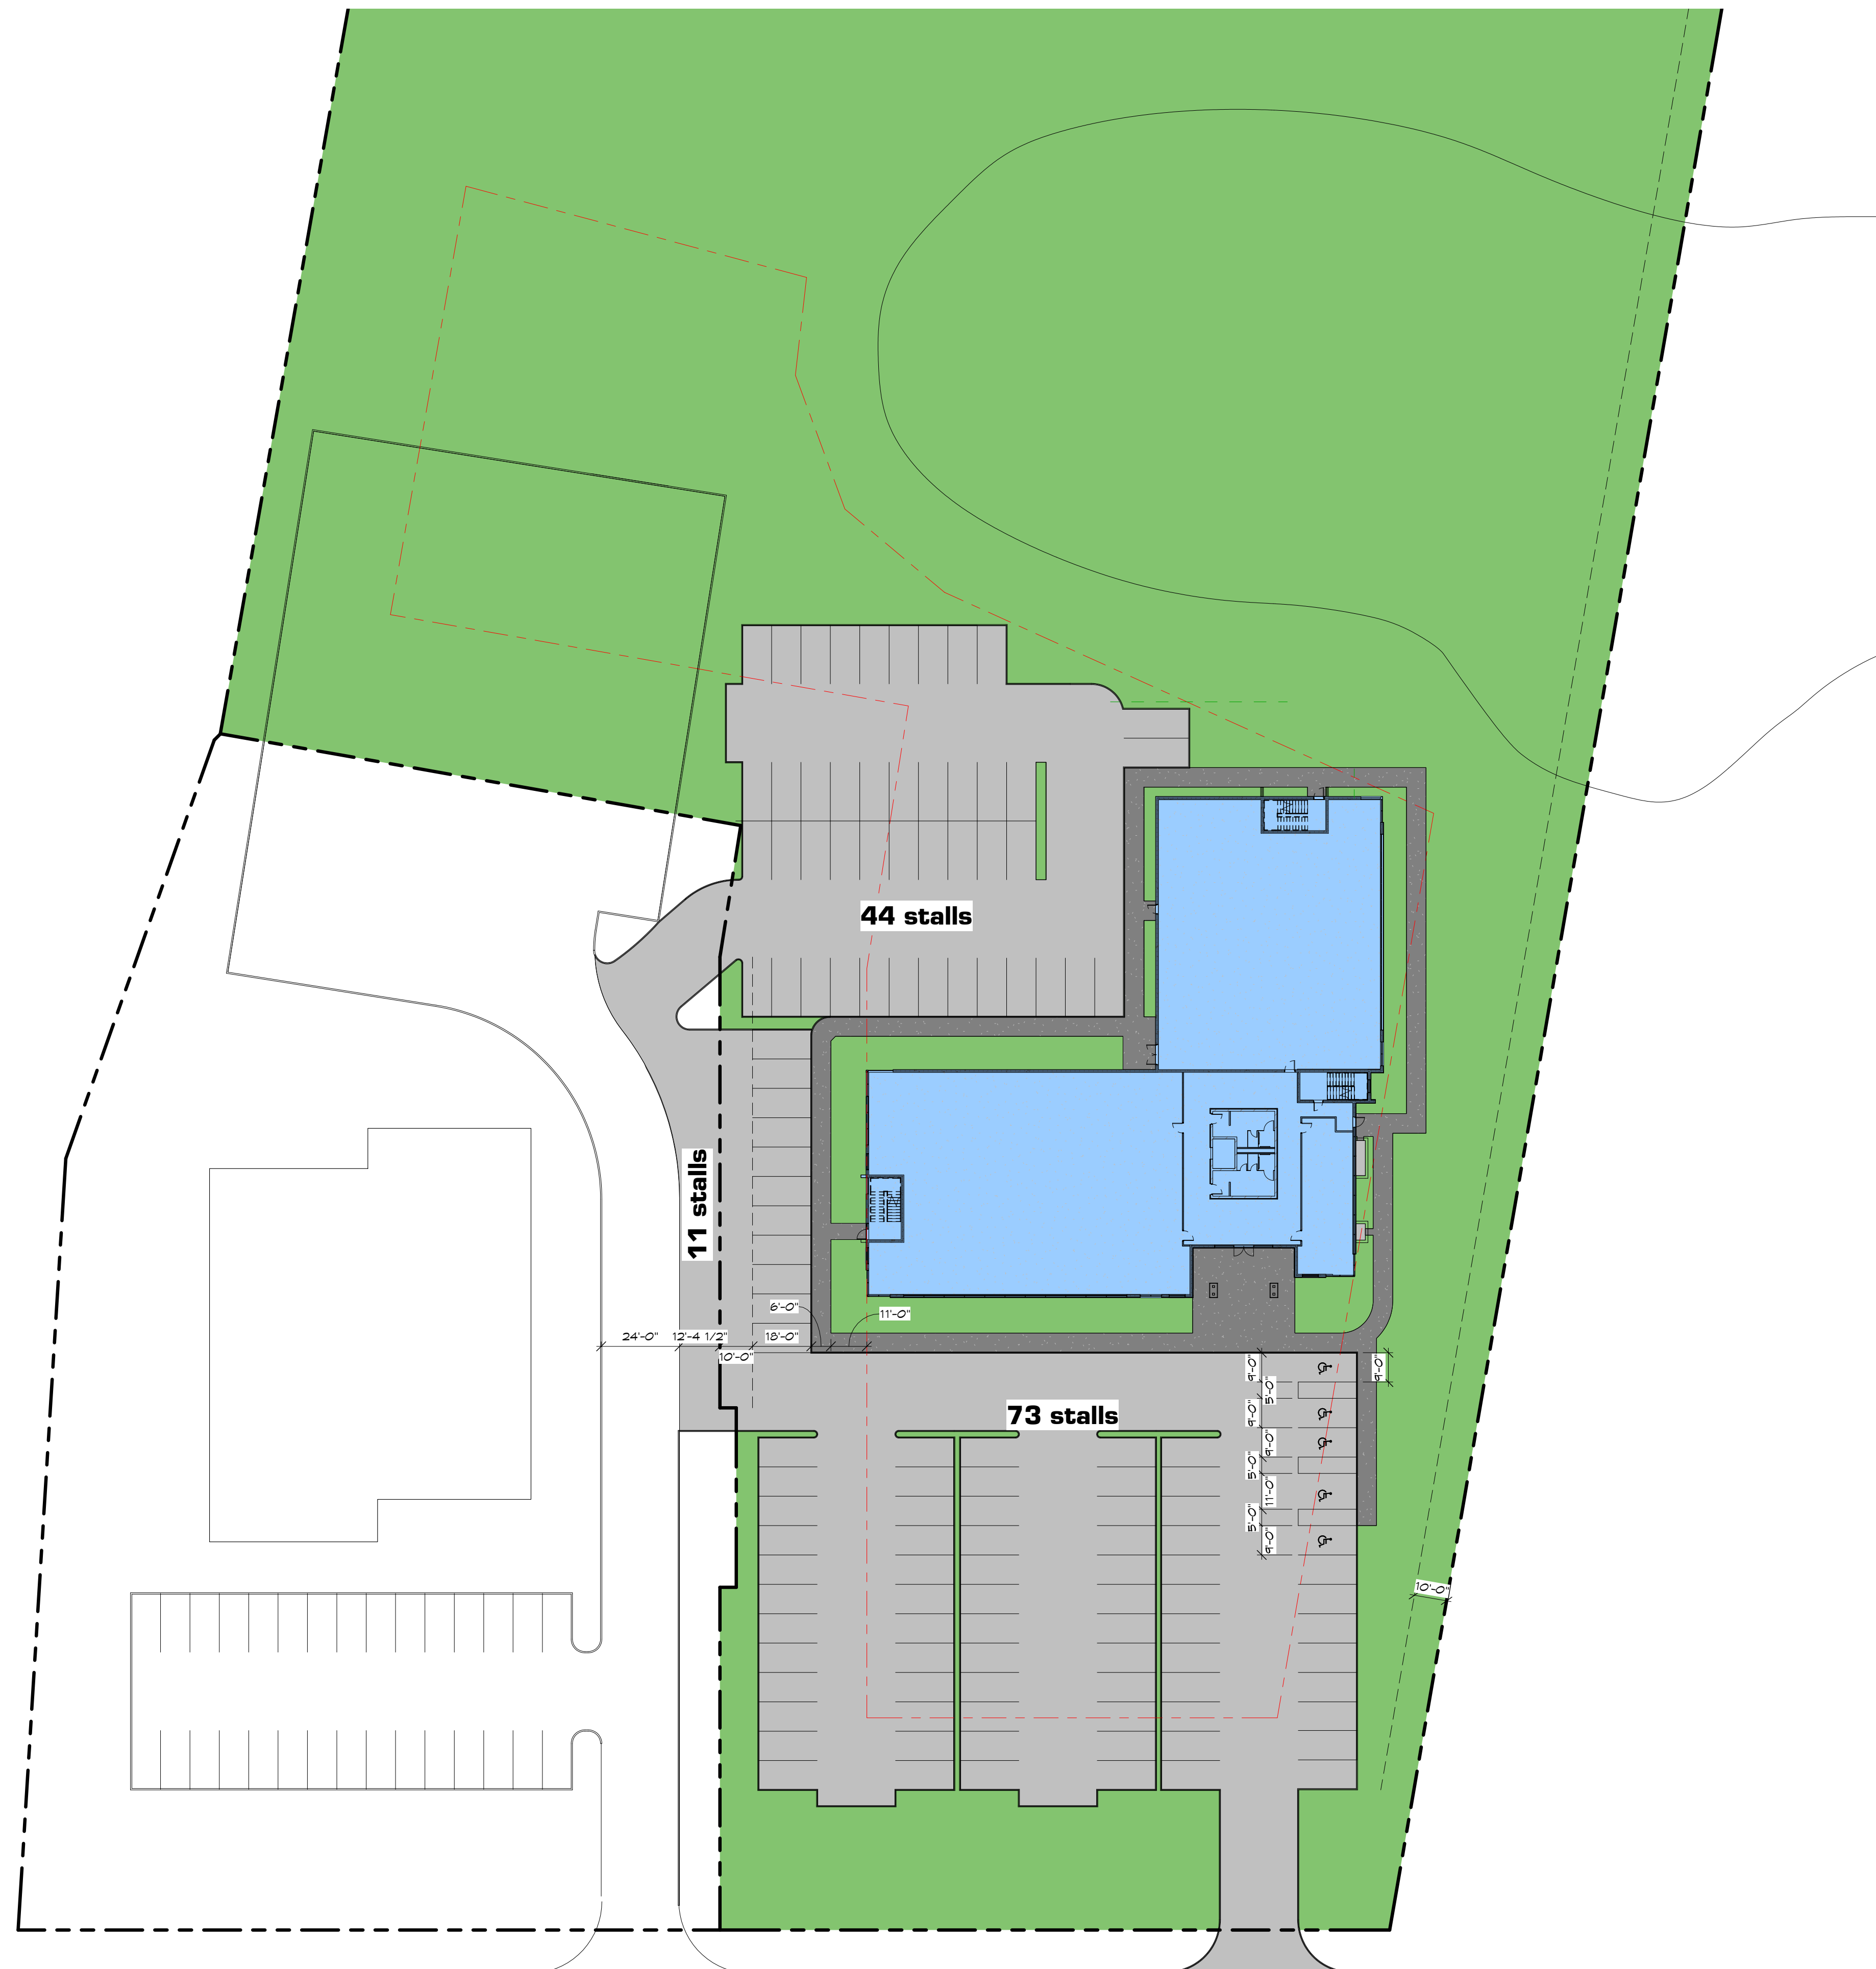


BUILDING AREA	
LEVEL 1 -	15,242 SF
LEVEL 2 -	15,242 SF
TOTAL	30,484 SF


PARKING REQUIREMENTS	
AREA	30,484 SF
STALLS (1/250 SF gross)	122
ADA MIN (2%)	5
TOTAL # OF STALLS (required)	127
TOTAL # PROPOSED	128



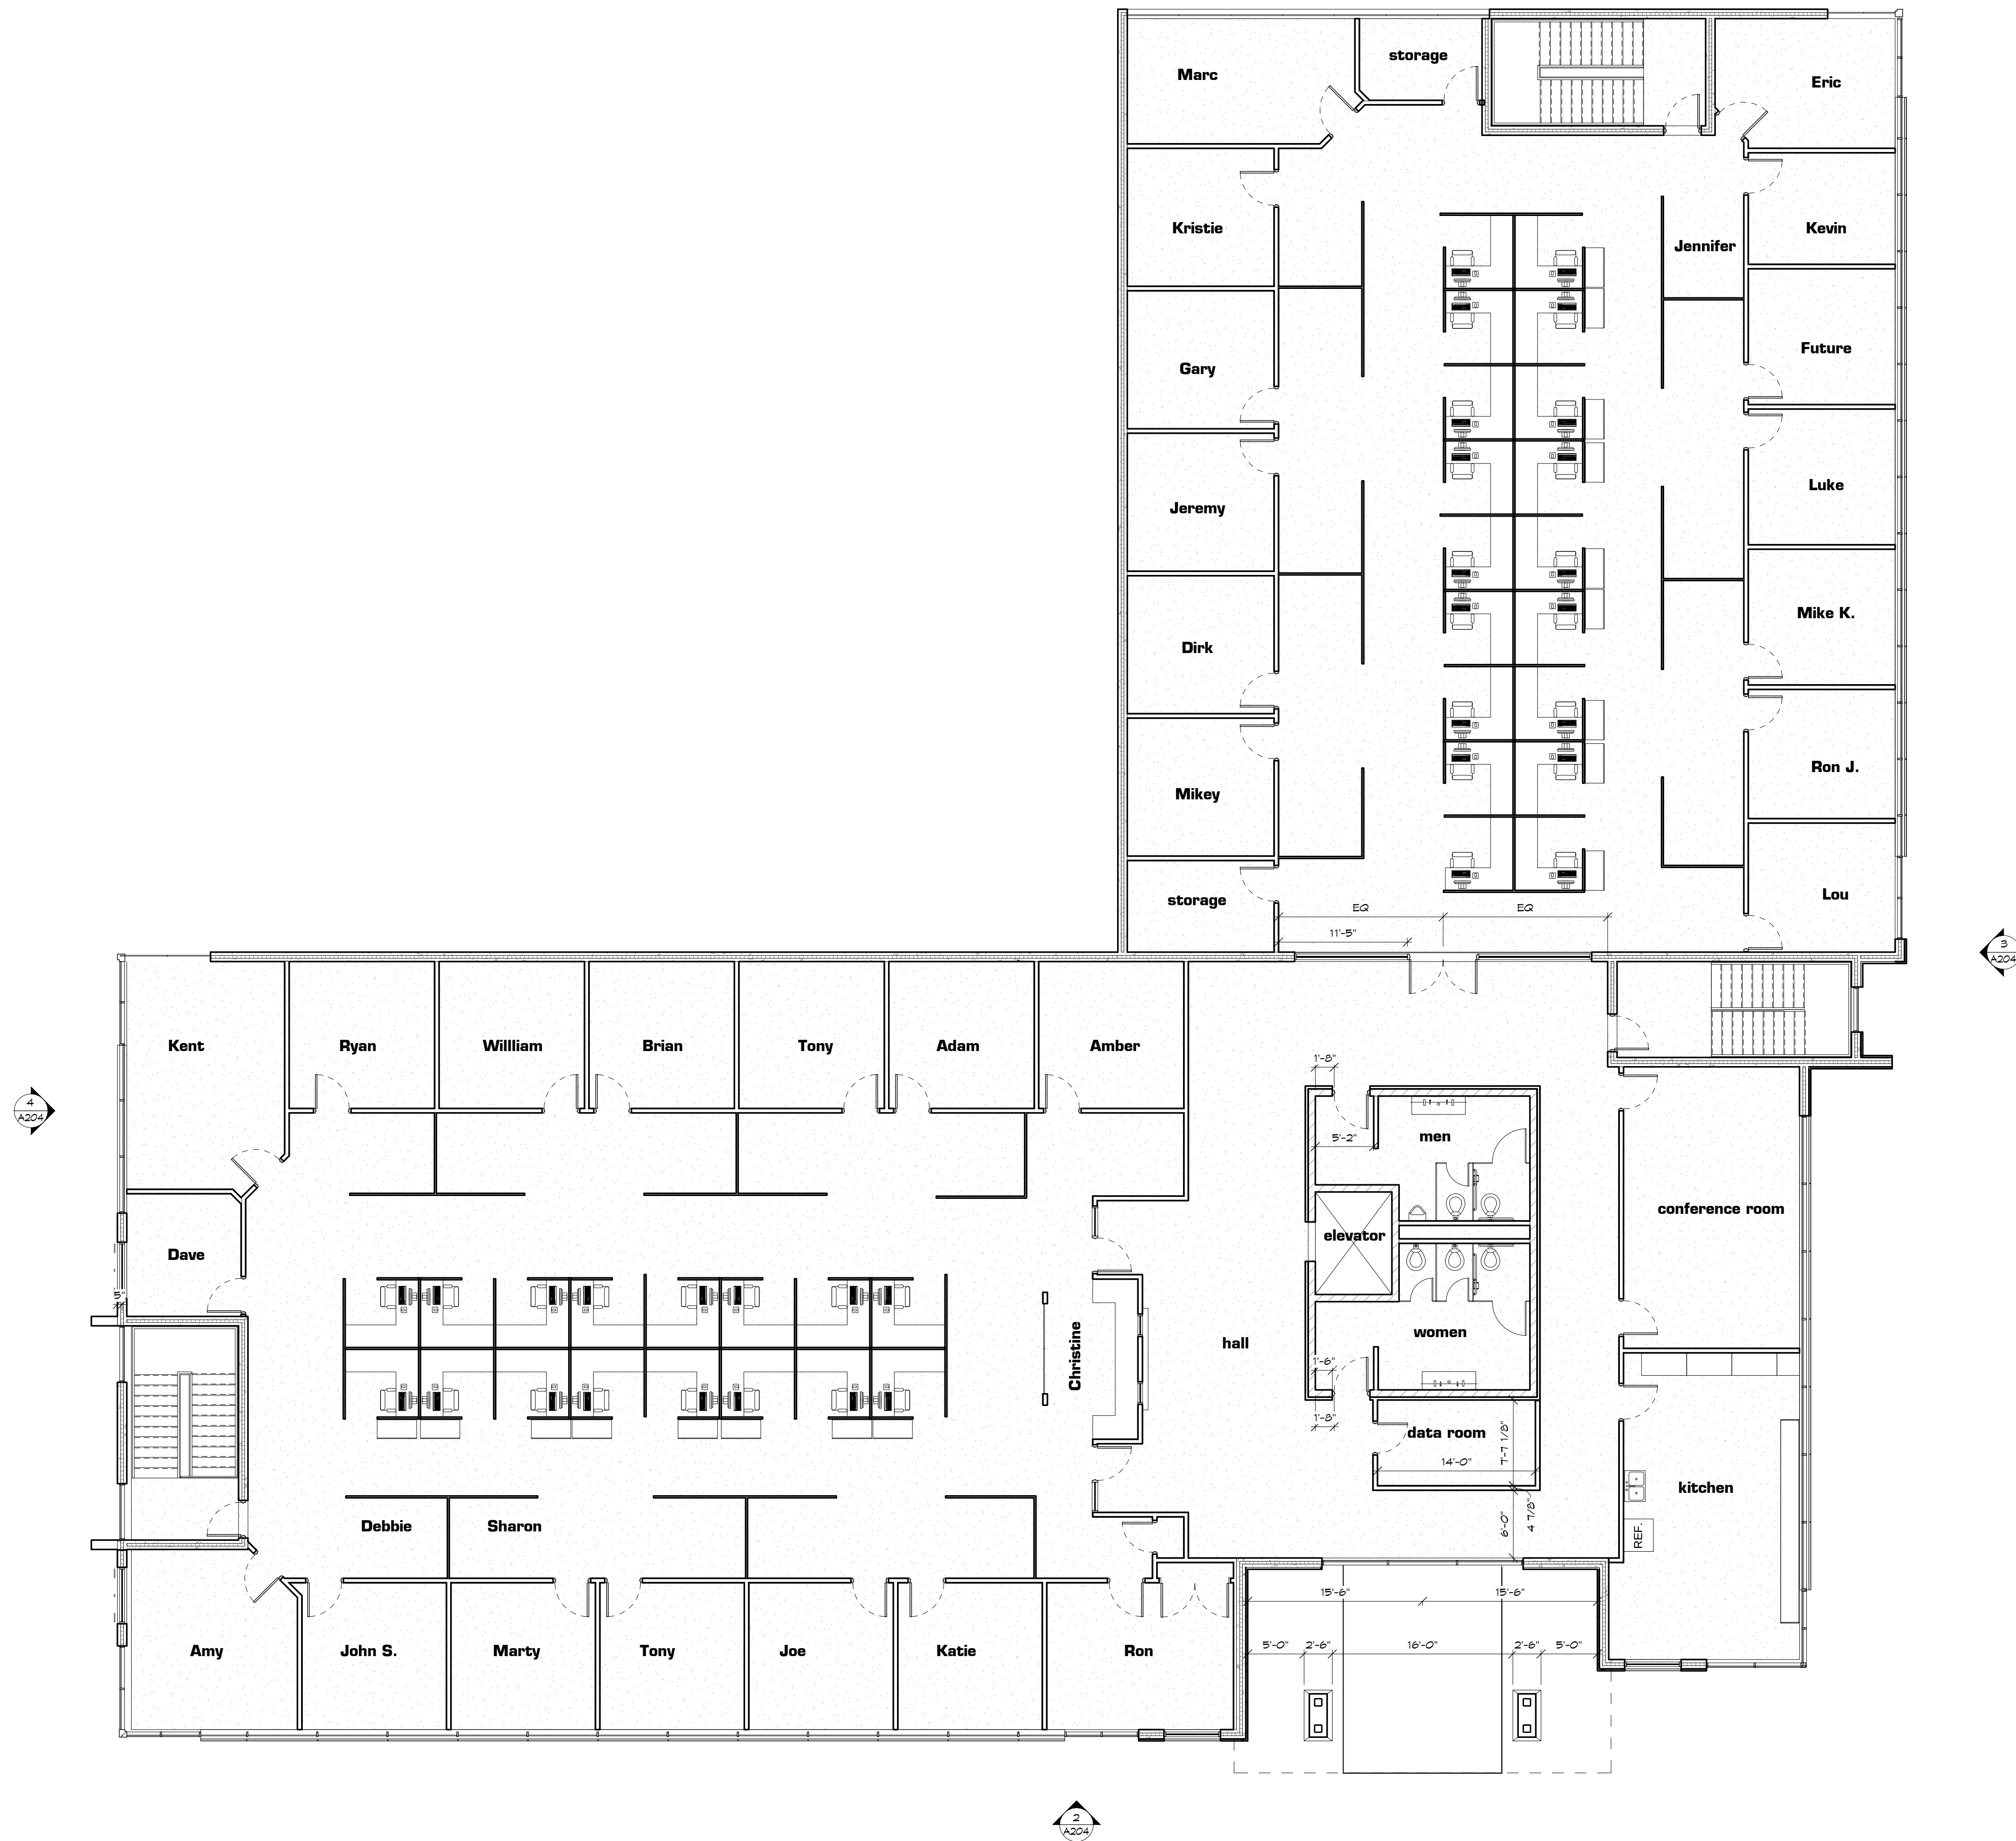


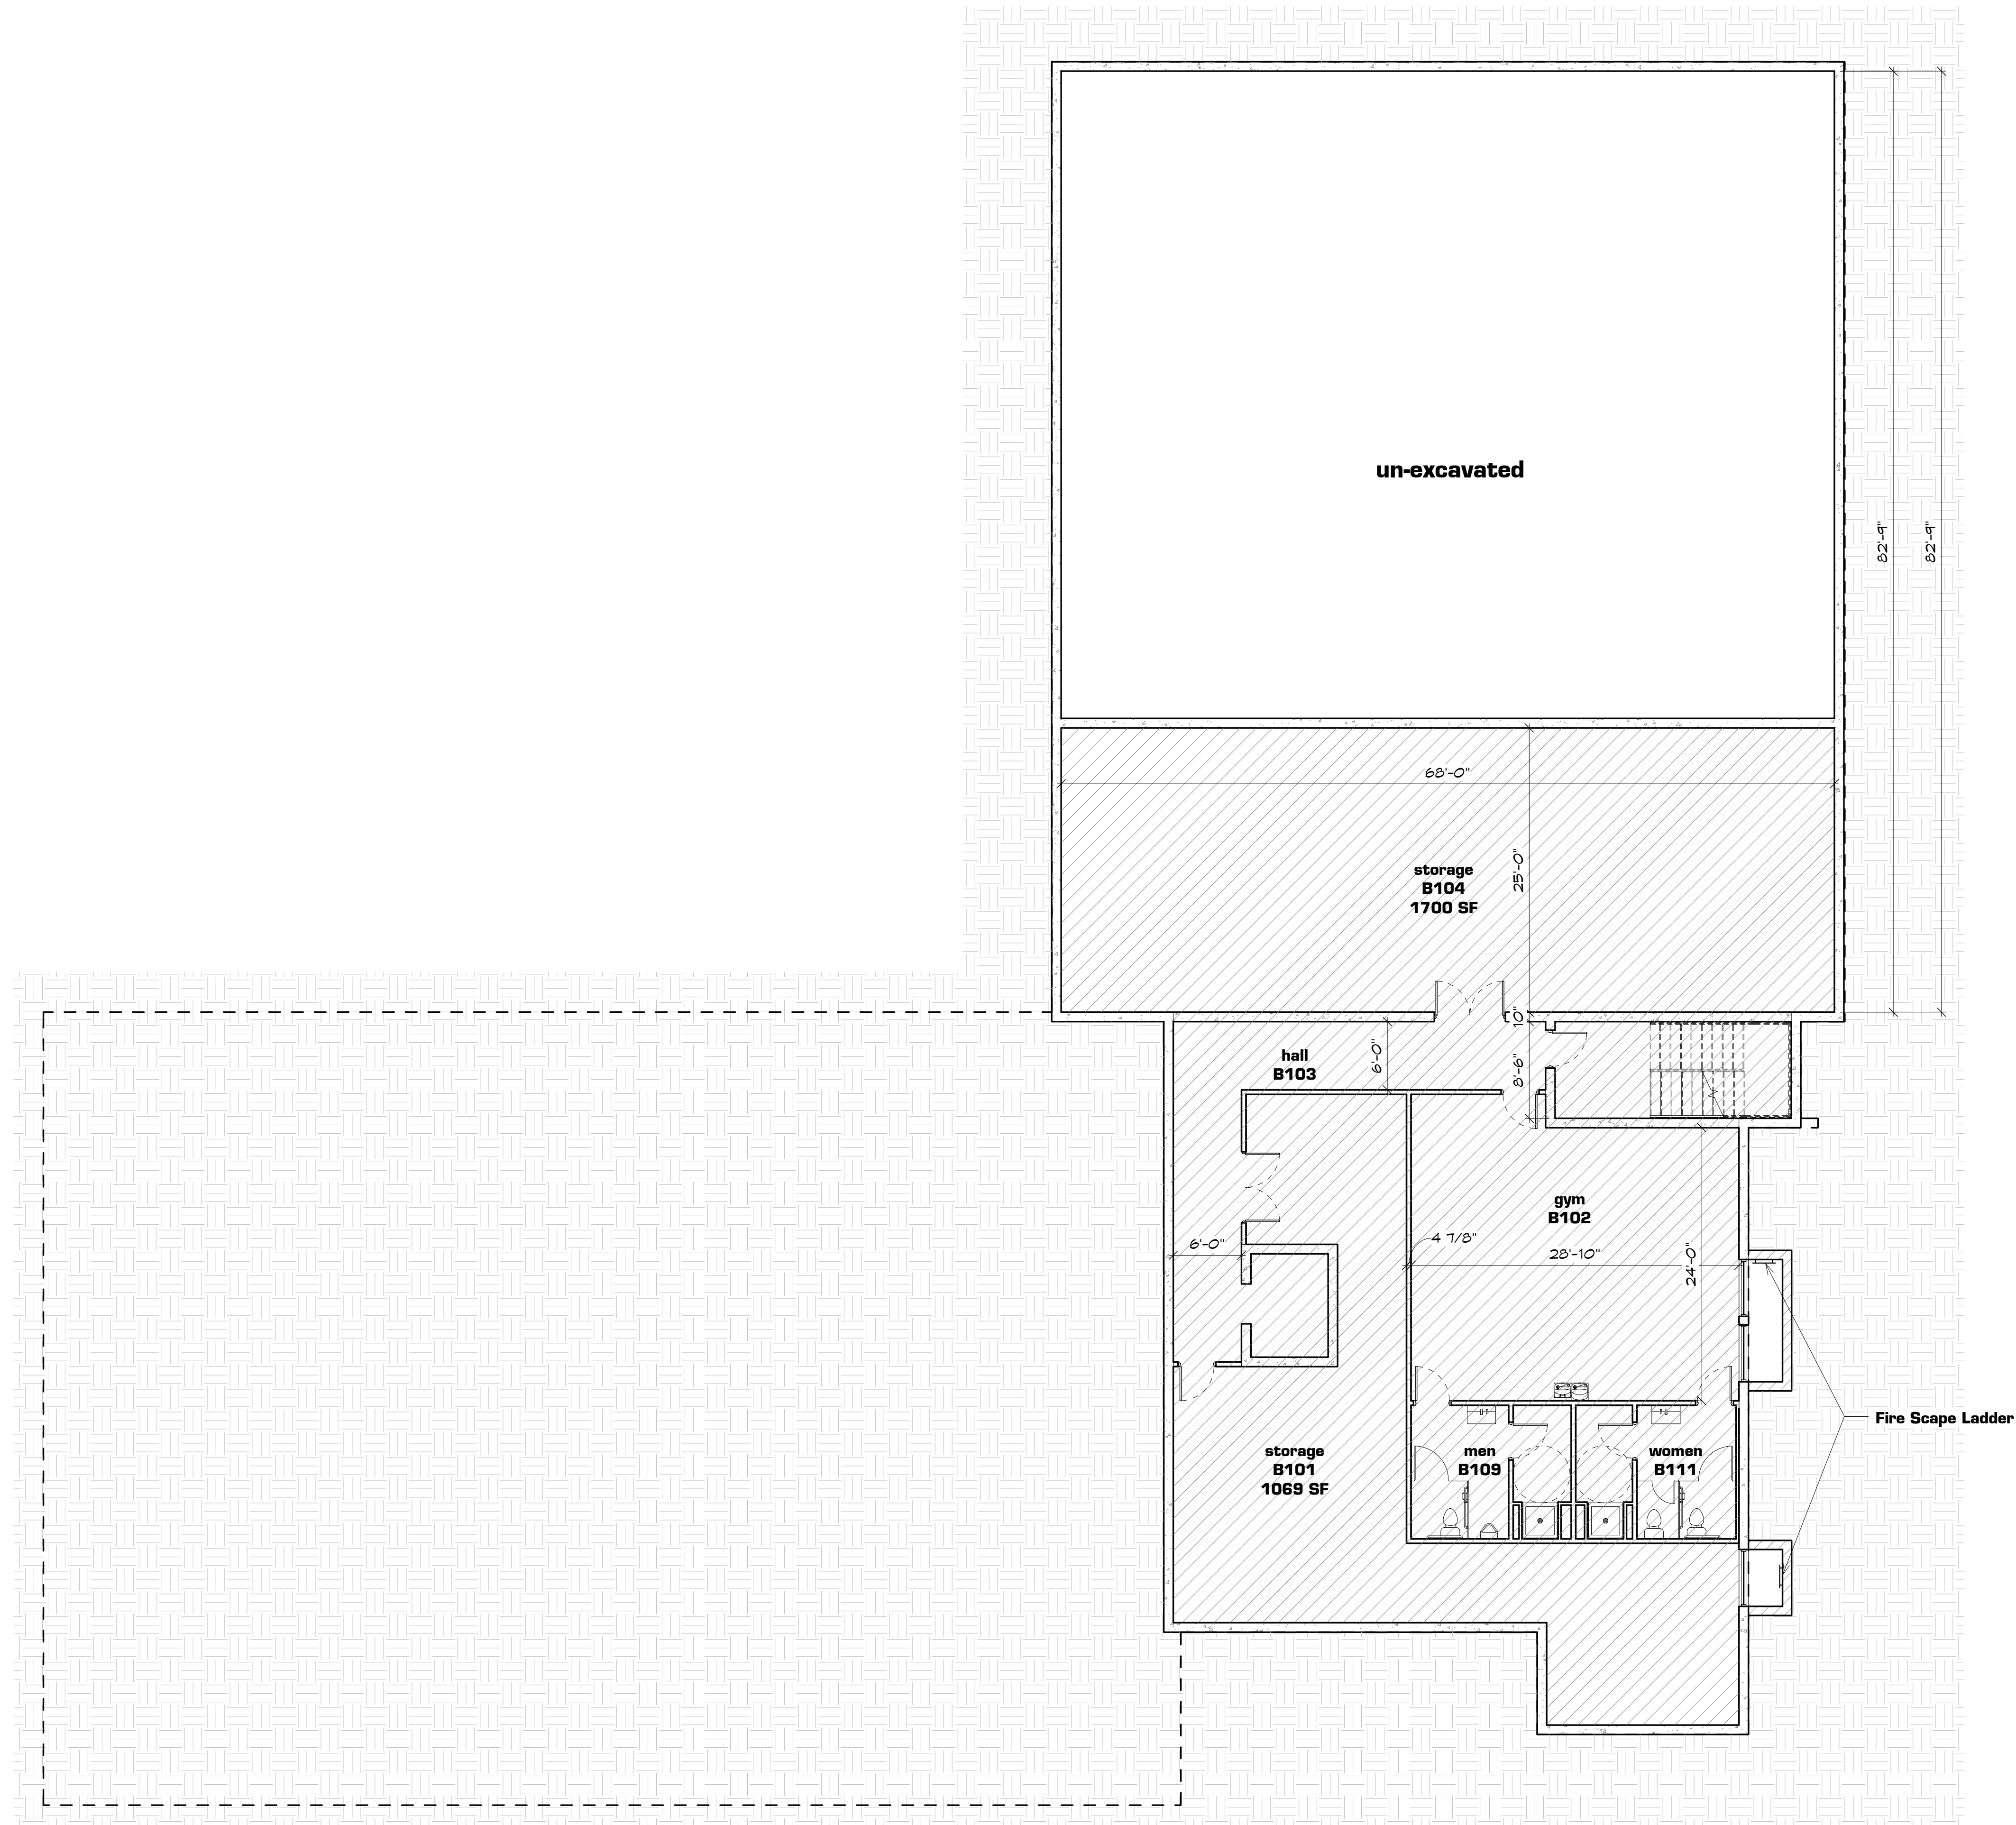

1 Basement
1/8" = 1'-0"

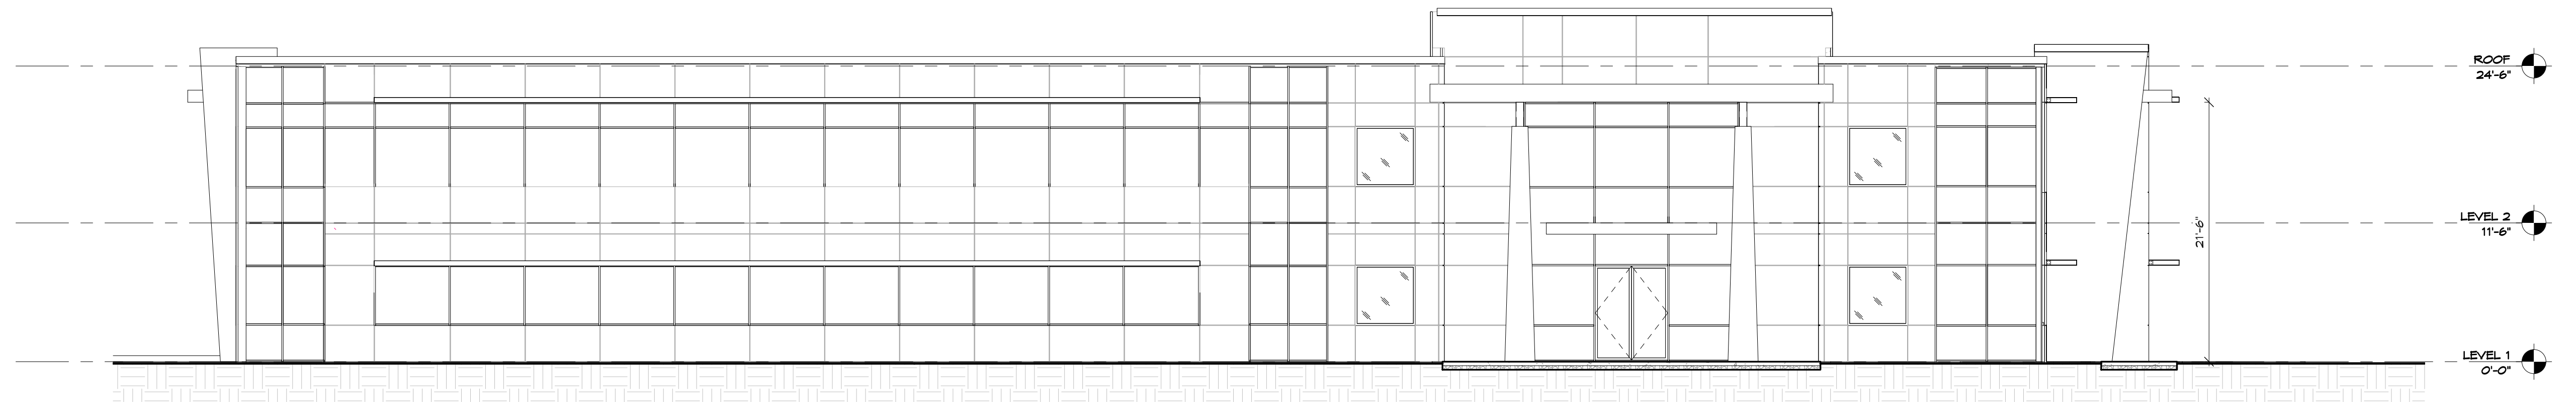


2 West Elevation - Color
1/8" = 1'-0"

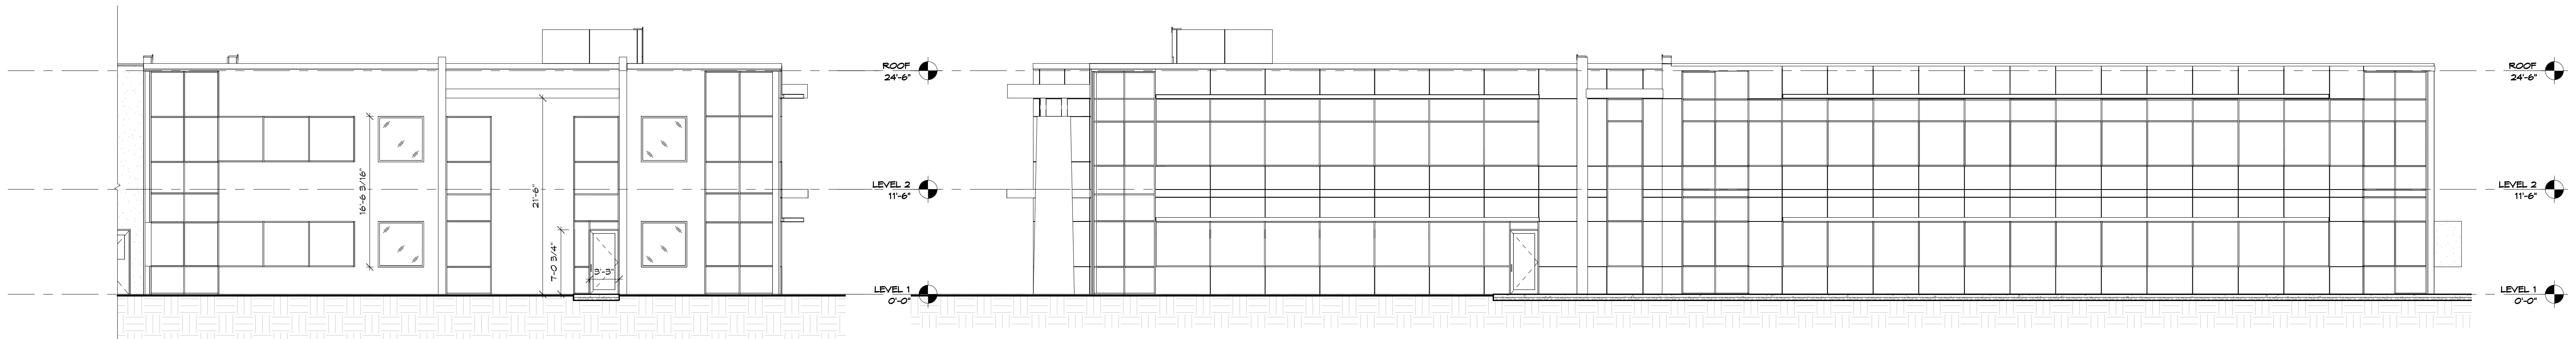

4 North Elevation - Partial
1/8" = 1'-0"

3 South Elevation
1/8" = 1'-0"

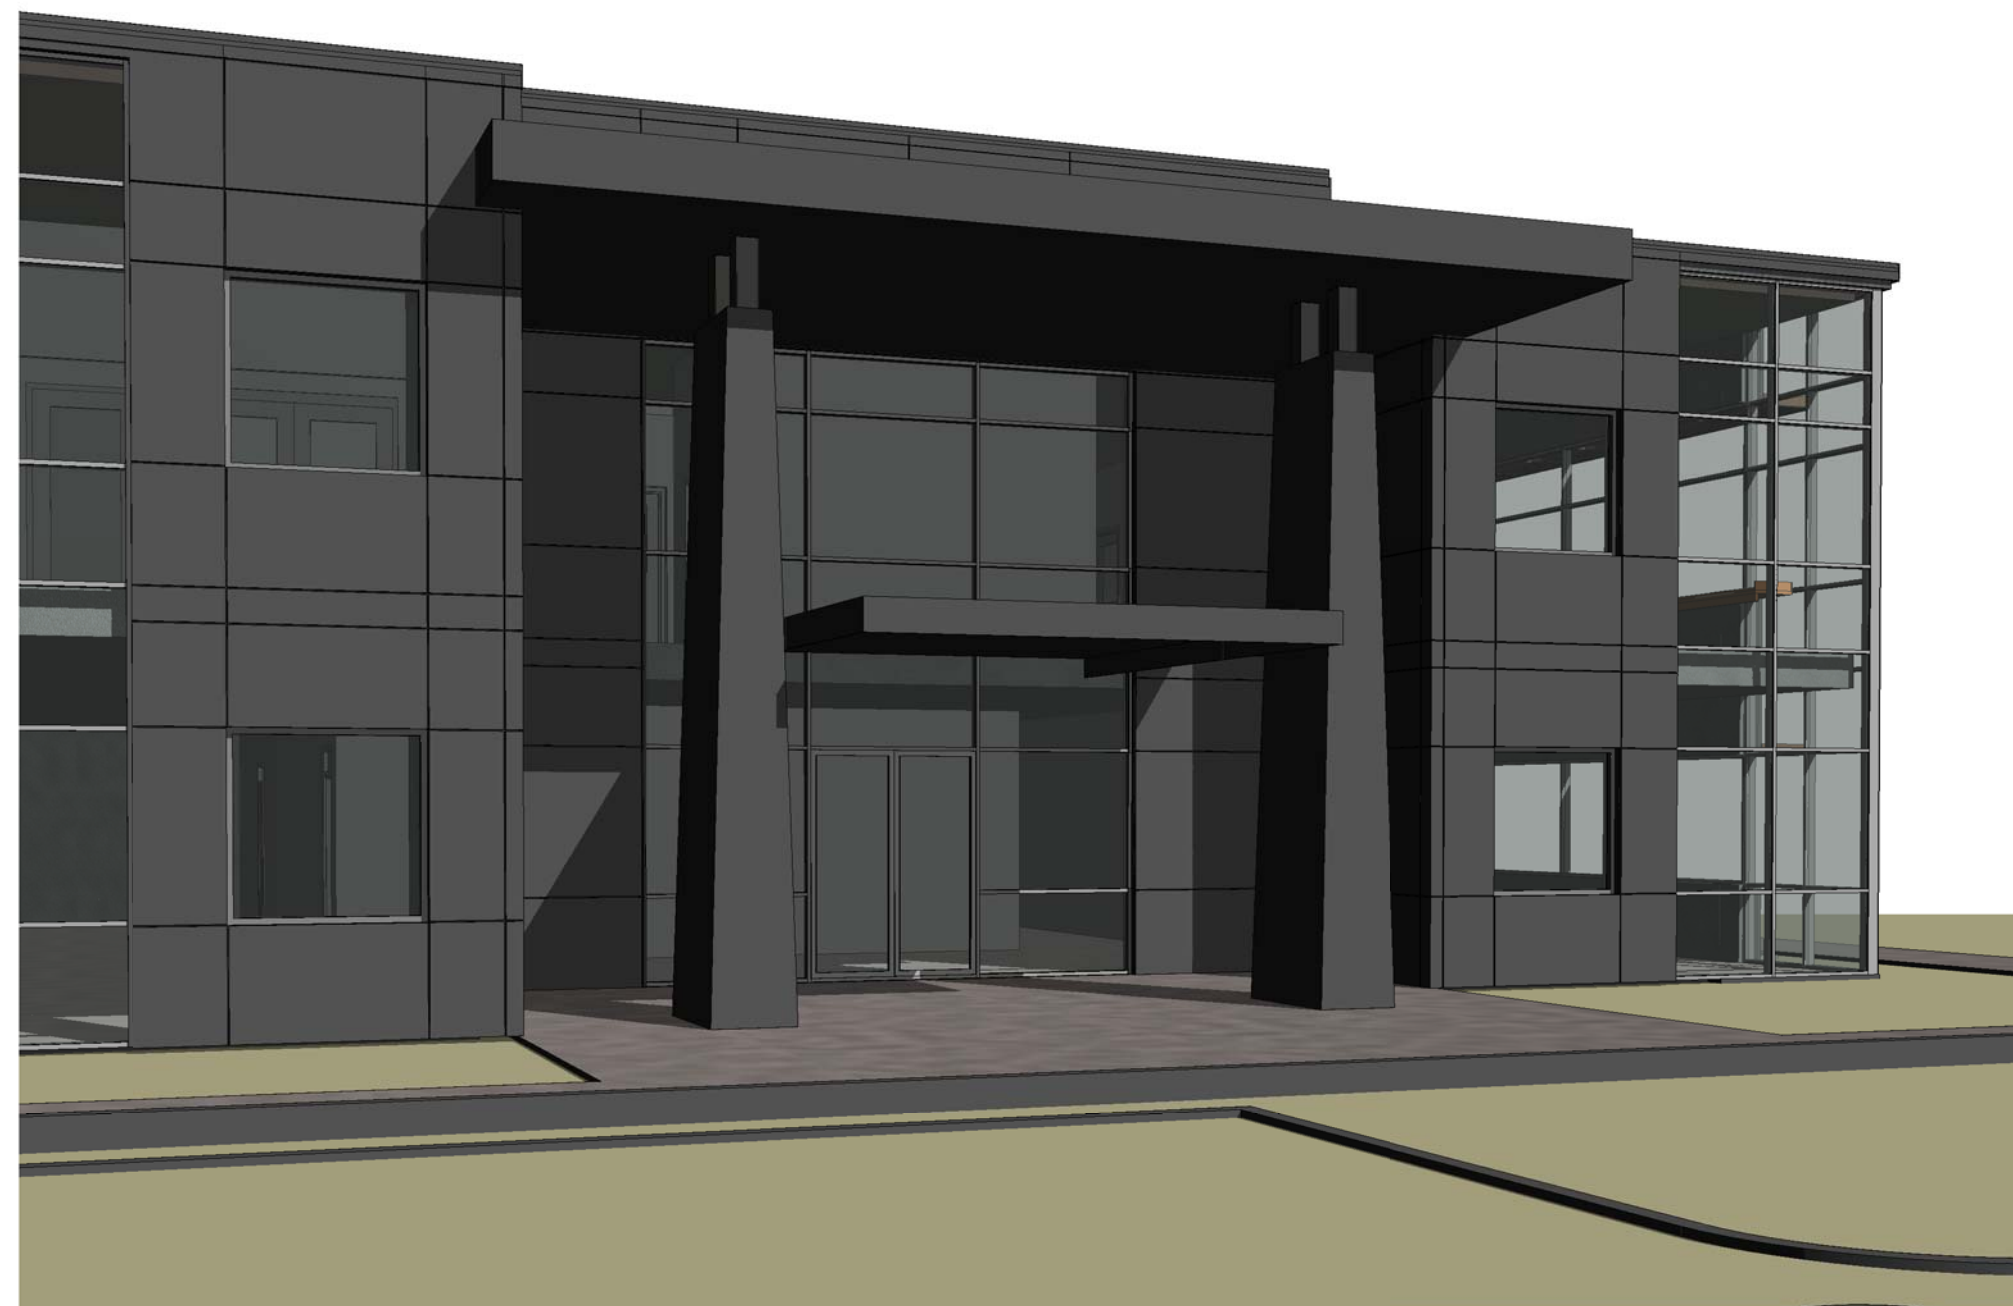


1 3D View




2 3D View



3 3D View

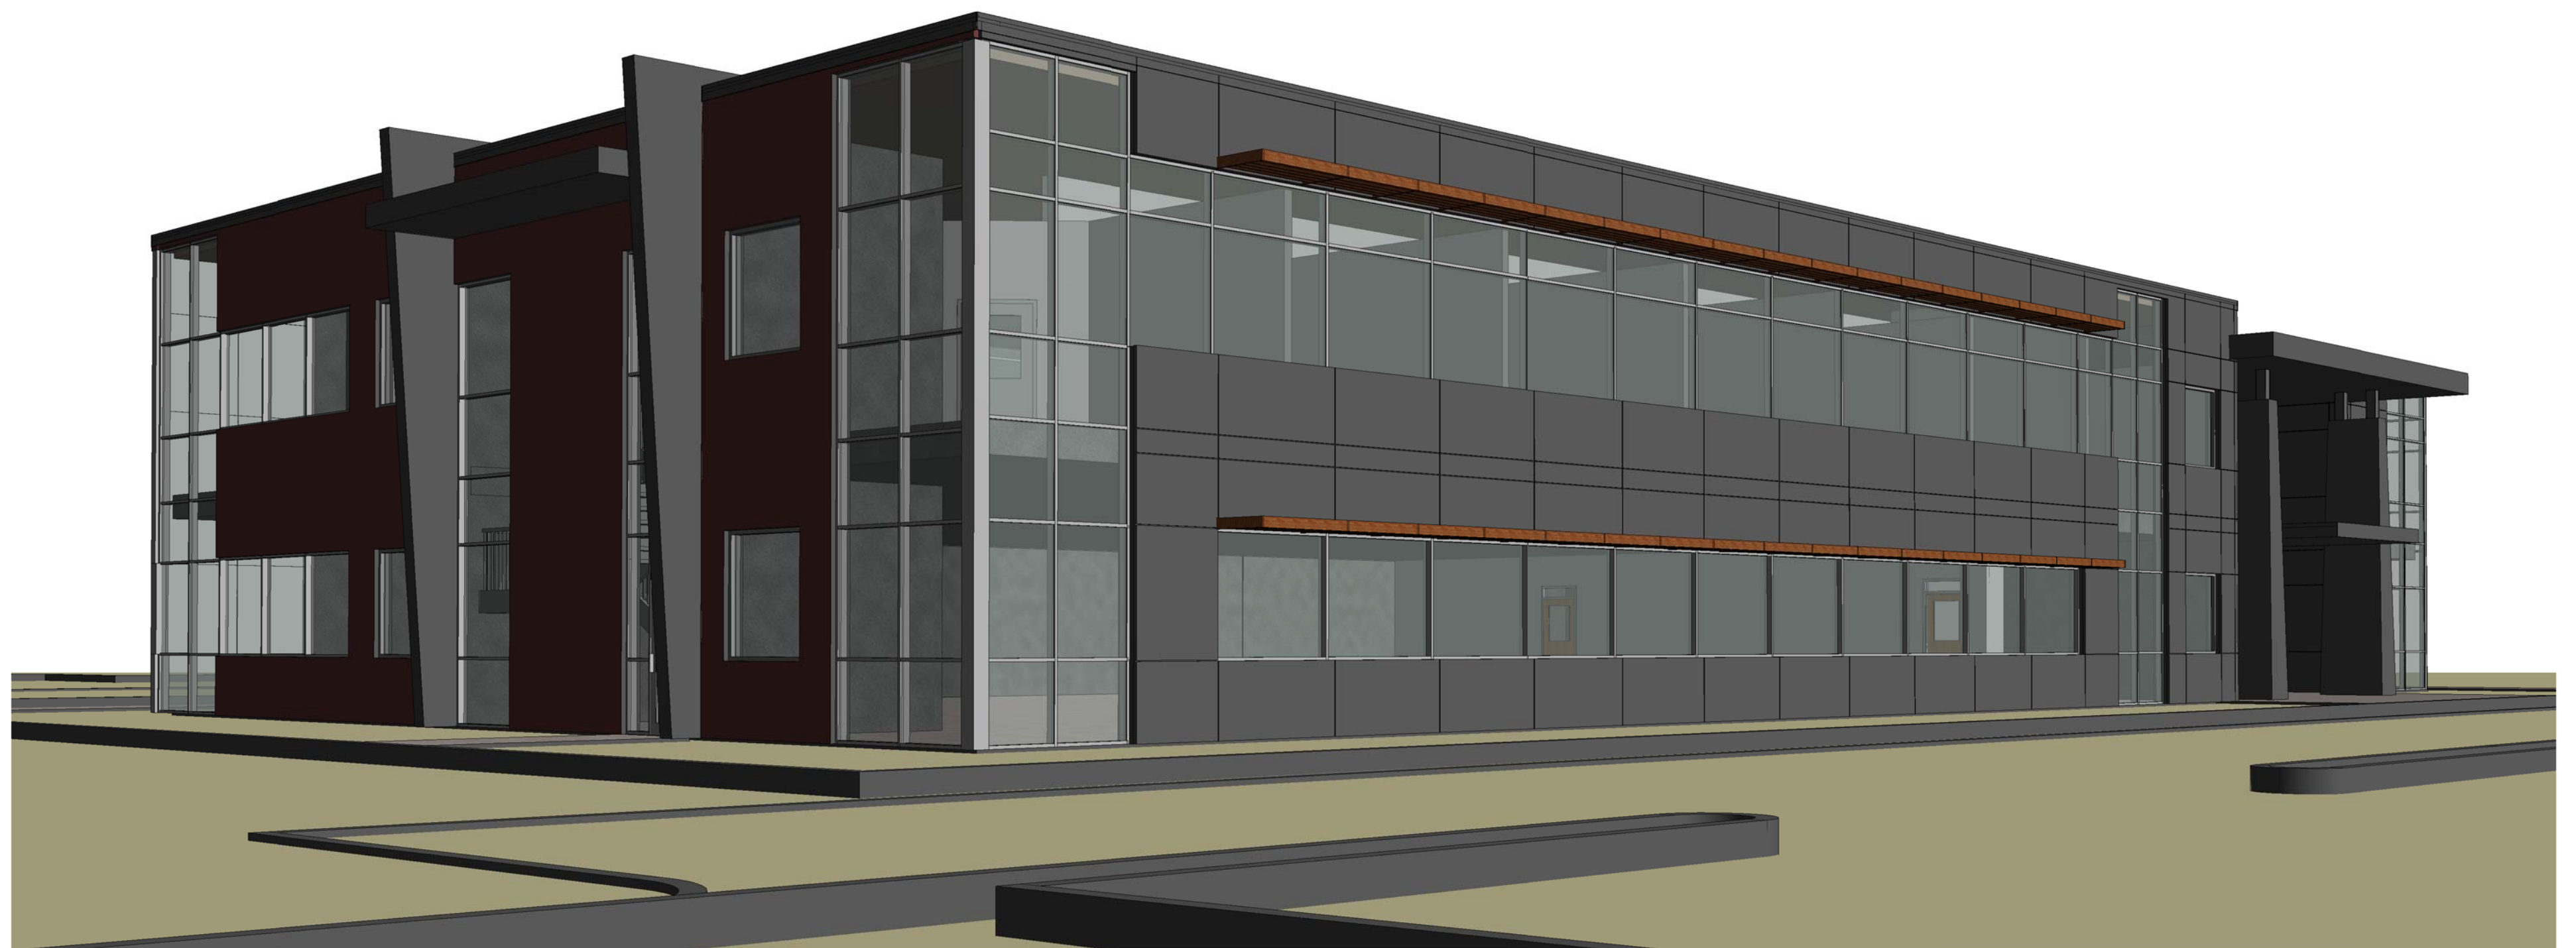

4 3D View

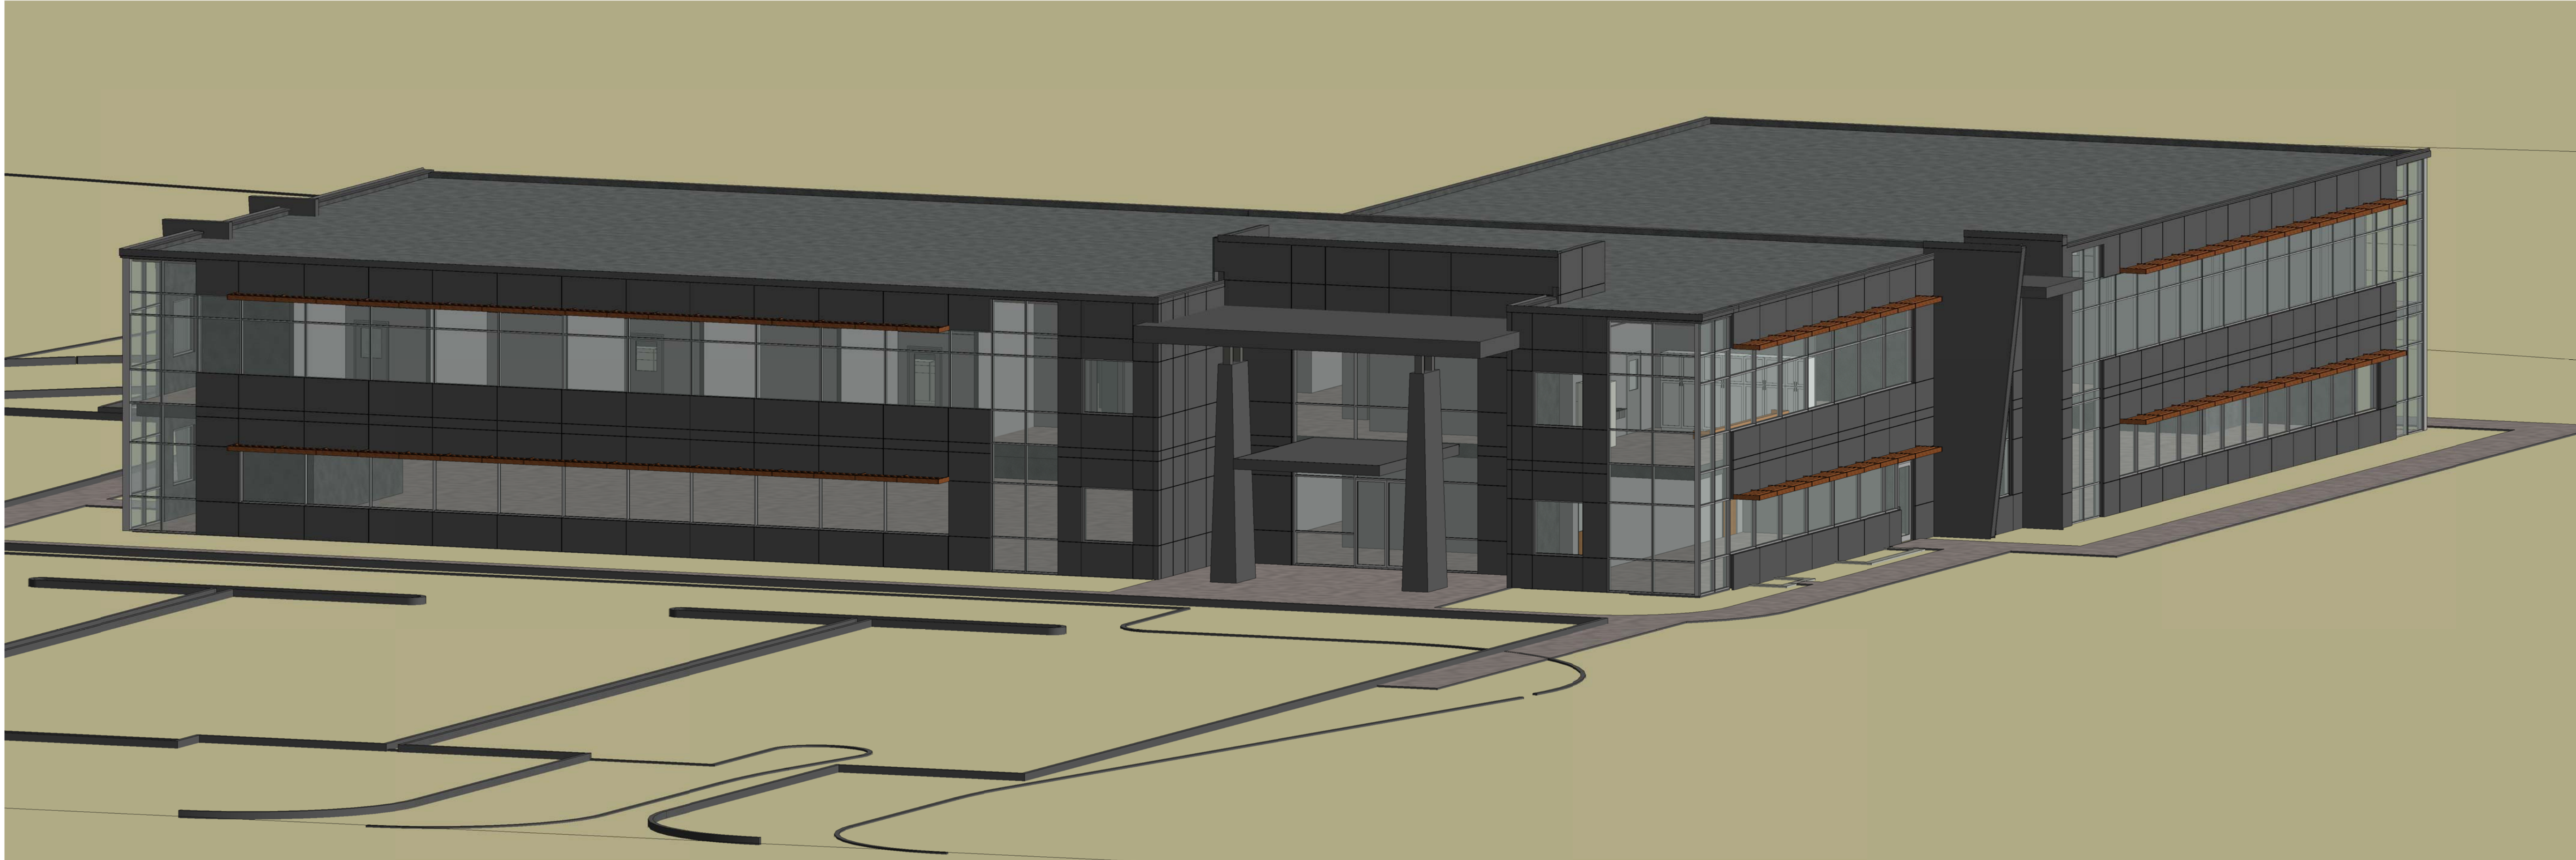

1 3D - South - West



2 3D View 6