


DOOR SCHEDULE

MARK	SIZE	FRAME	DOOR	HARDWARE	FINISH	REMARKS
A	PAIR 3' X 7'	ALUMINUM	GLASS IN ALUM	DEADBOLT, CLOSERS	BRONZE COLOR FRAME	ARMORLITE MOD. 72 OR EQUAL
B	PAIR 3' X 7'	ALUMINUM	GLASS IN ALUM	DEADBOLT, CLOSERS	BRONZE COLOR FRAME	ARMORLITE MOD. 72 OR EQUAL
C	PAIR 3' X 7'	STEEL	S. C. METAL	DEADBOLT ON ACTIVE	PAINT	FINGER PULLS ON STATIONARY
D	PAIR 3' X 7'	STEEL	S. C. WOOD	PASSAGE ON ACTIVE	PAINT	FINGER PULL ON STATIONARY
E	3' X 6'-8"	WOOD P.H.	S. C. WOOD	KEYED LOCKSET	STAIN & CLEAR FIN. ON DOORS & TRM	MIRROR TINT LITE- 10"X10"
F	3' X 6'-8"	WOOD P.H.	S. C. WOOD	KEYED LOCKSET		POCKET DOOR AND FRAME
G	3' X 6'-8"	WOOD P.H.	S. C. WOOD	KEYED LOCKSET		
H	2'-4" X 6'-8"	WOOD P.H.	S. C. WOOD	PRIVACY LOCKSET		
J	3' X 6'-8"	WOOD P.H.	S. C. WOOD	DEADBOLT/CLOSERS		PUSH PLATE/PULL HANDLE AND KICK PLATE
K	3' X 6'-8"	WOOD P.H.	S. C. WOOD	DEADBOLT		SIGN / AIR HANDLER ACCESS /
L	3' X 6'-8"	WOOD P.H.	S. C. WOOD	DEADBOLT		PULL HANDLE/PUSH PLATE/KICKPLATES
M	3' X 7'	STEEL	S. C. METAL	PANIC BAR	PAINT	VERIFY HDW. BEFORE ORDERING DOOR w/ CLOSURE

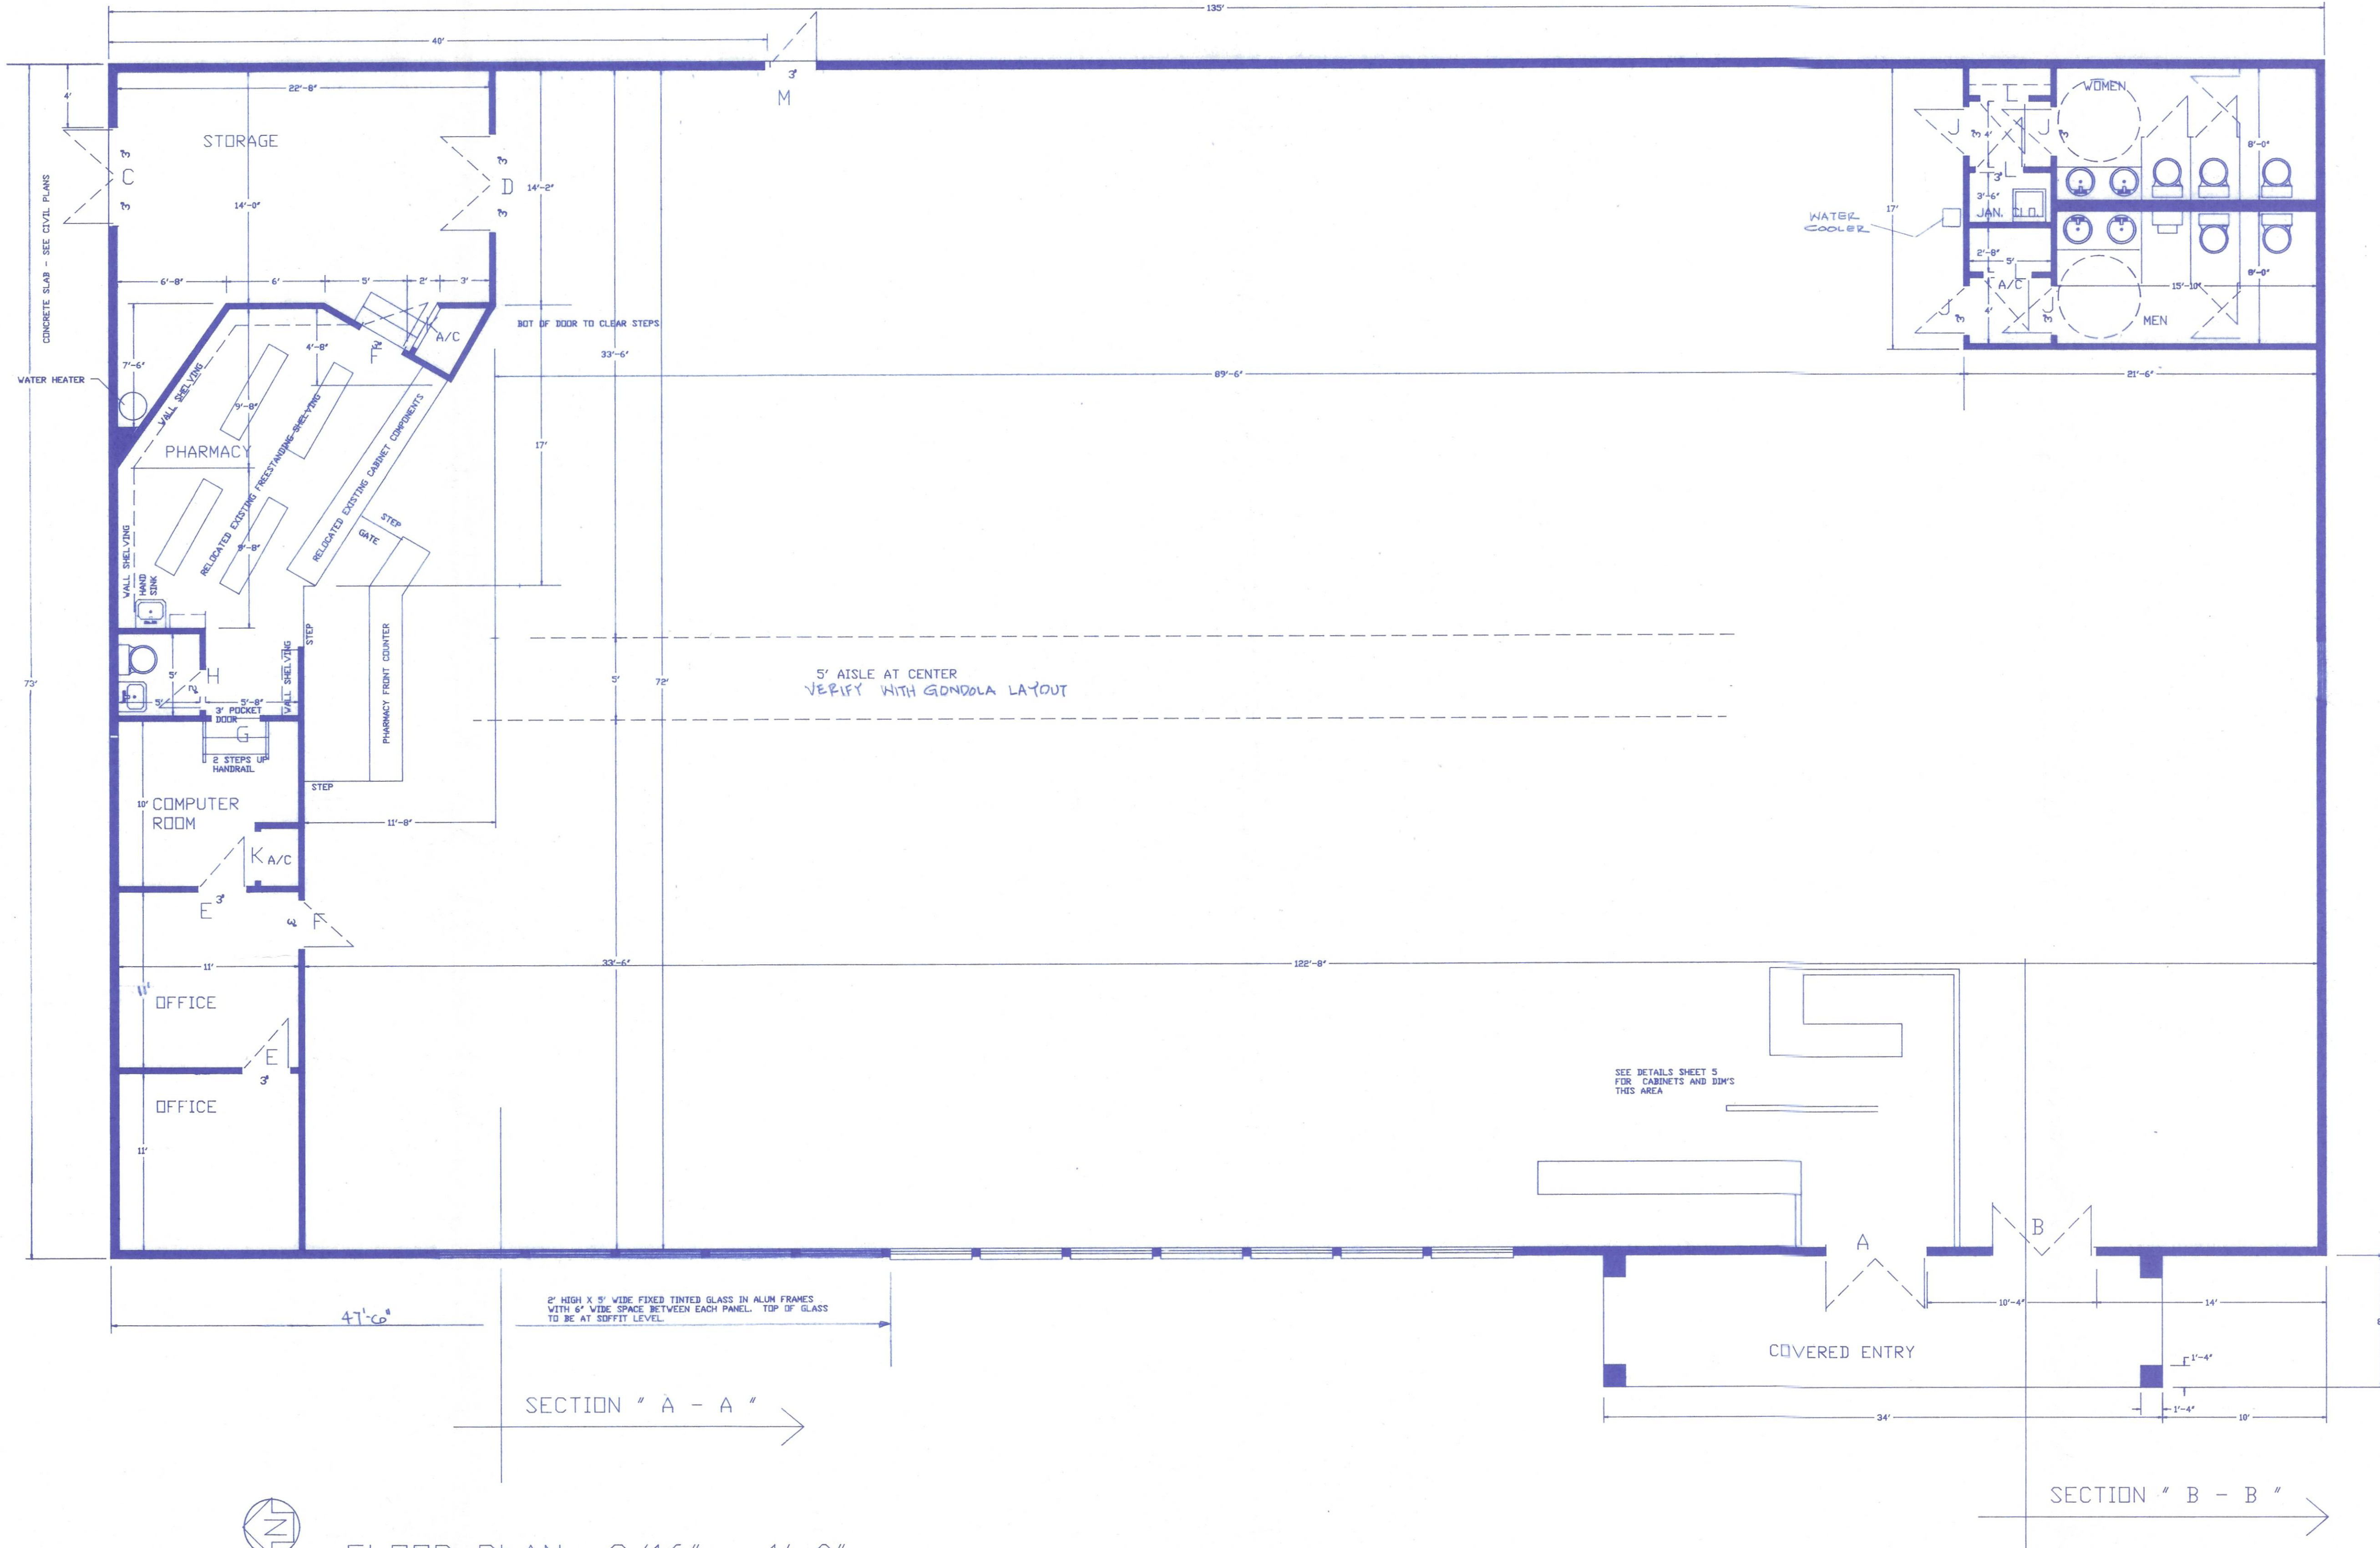

MULBERRY PHARMACY  
135' X 73' RETAIL STORE BUILDING  
STATE ROAD 37  
MULBERRY, FLORIDA

SHERWOOD & SANFORD, INC.  
1526 COMMERCIAL PARK DRIVE - SUITE 5  
LAKELAND, FLORIDA  
HENRY E. SHERWOOD A.I.A.  
G. GAREY SANFORD, DESIGNER

COMP. ID.: 224-2  
DATE: SEPT. 1987  
REVISED 9/26/87  
PROJ.: 87-224  
SHT. 2 OF 9