

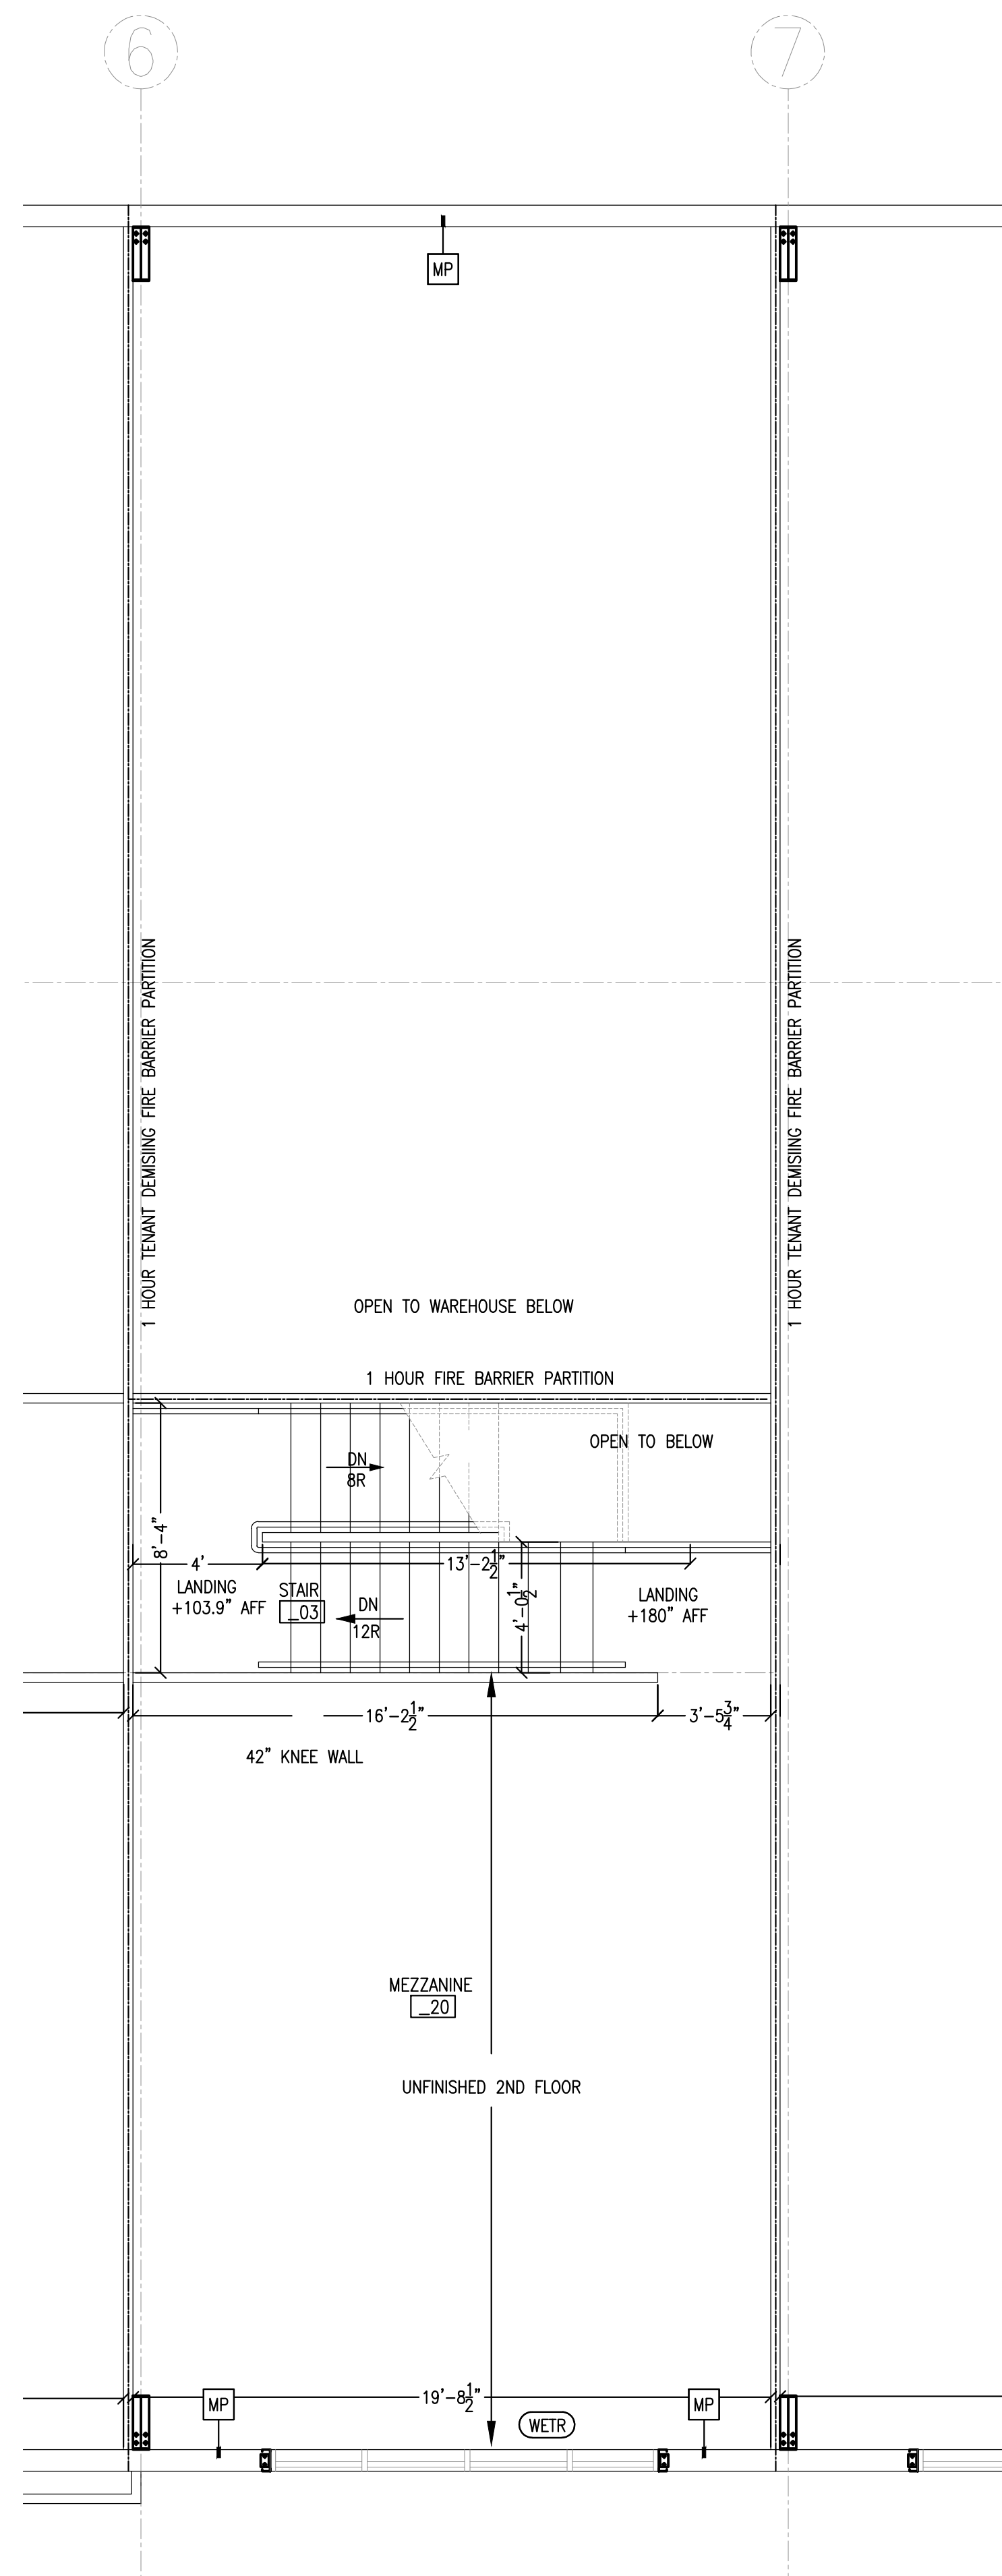
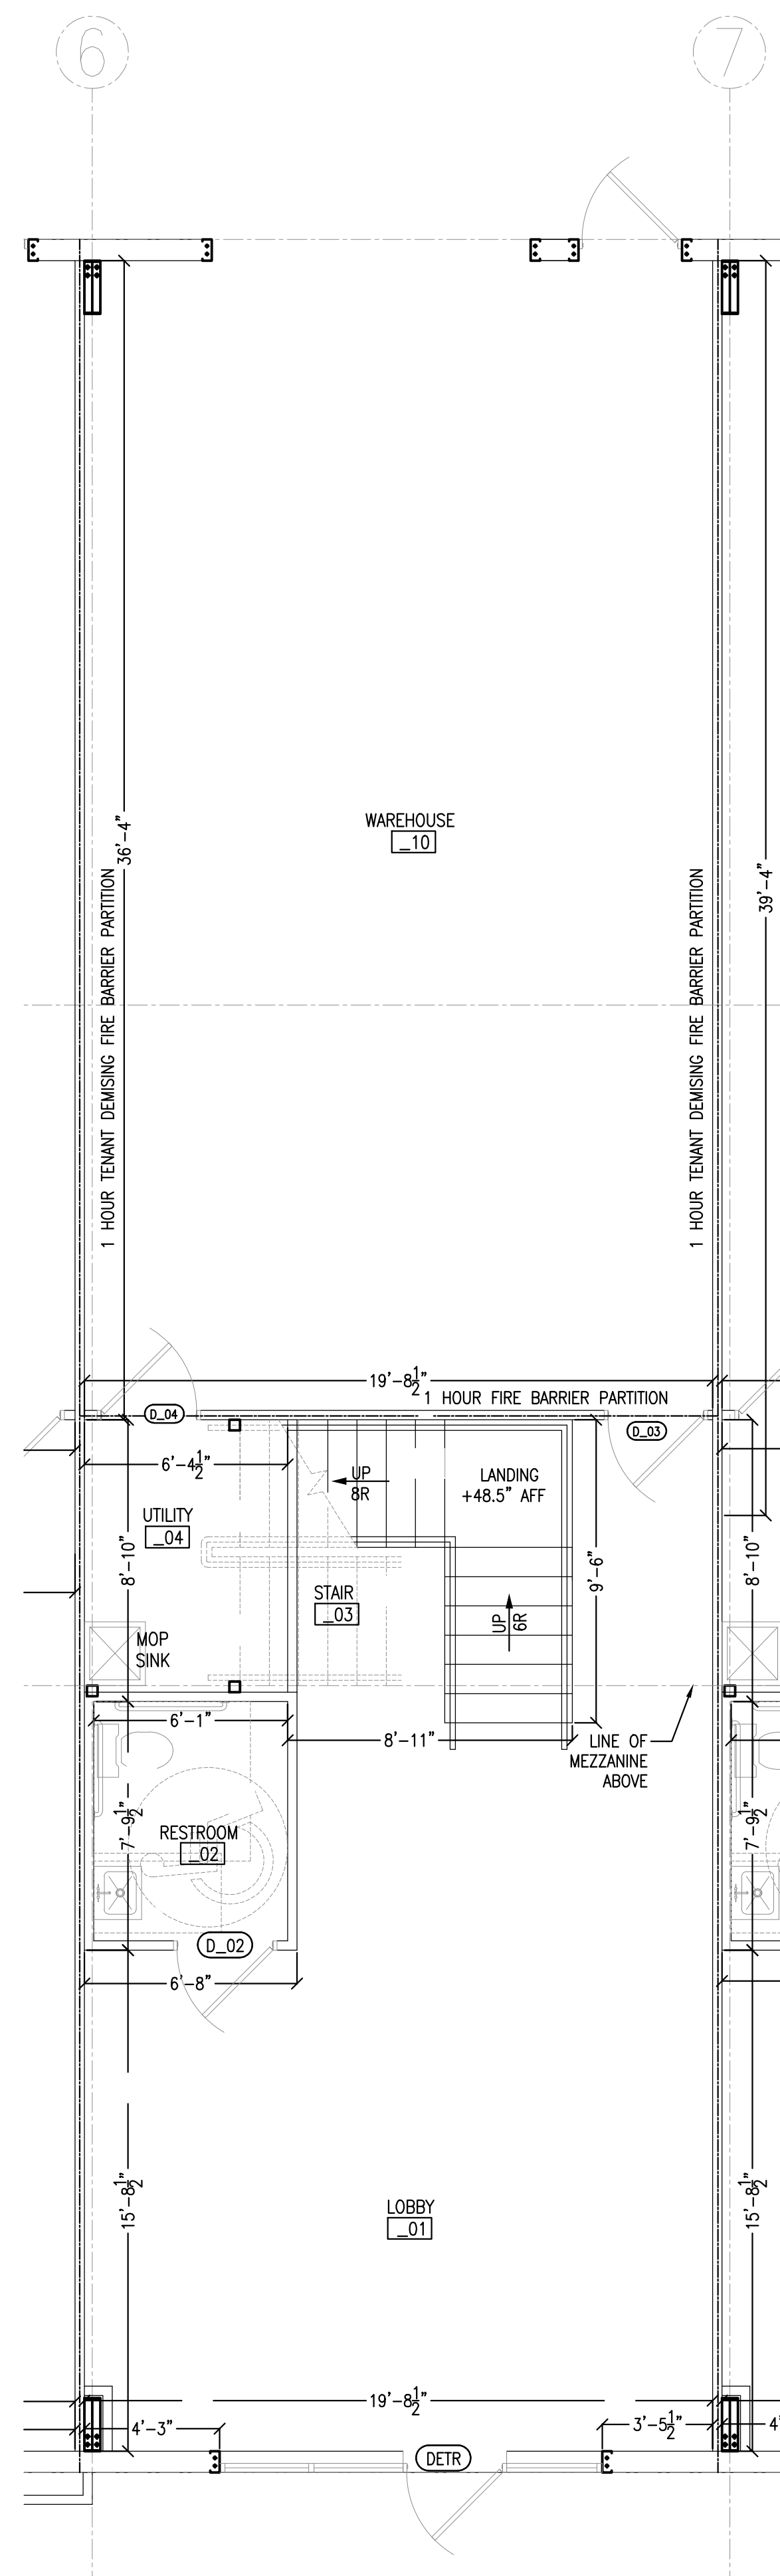


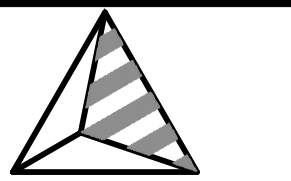

UNIT TYPE "B"
SUITE - 500
SUITE - 600

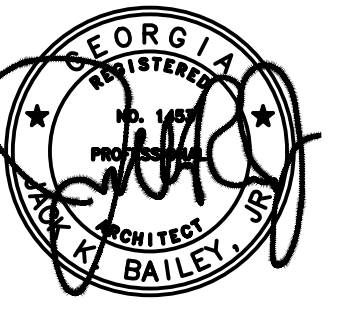

www.trinityeng.net
1081 THOMPSON BRIDGE RD.,
GAINESVILLE, GA 30501
T: 770.535.1044
TEGPC #2023-081

**TENANT IMPROVEMENT FOR
THURMON TANNER
OFFICE / WAREHOUSE
4105 COMMERCE ST
FLOWERY BRANCH, GA 30542**

ARCHITECTURAL PLAN- UNIT TYPE "B"

REVISION / ISSUE	
JOB NUMBER	
2025-065	
DRAWN	
DATE	
01/13/2026	
SHEET	