


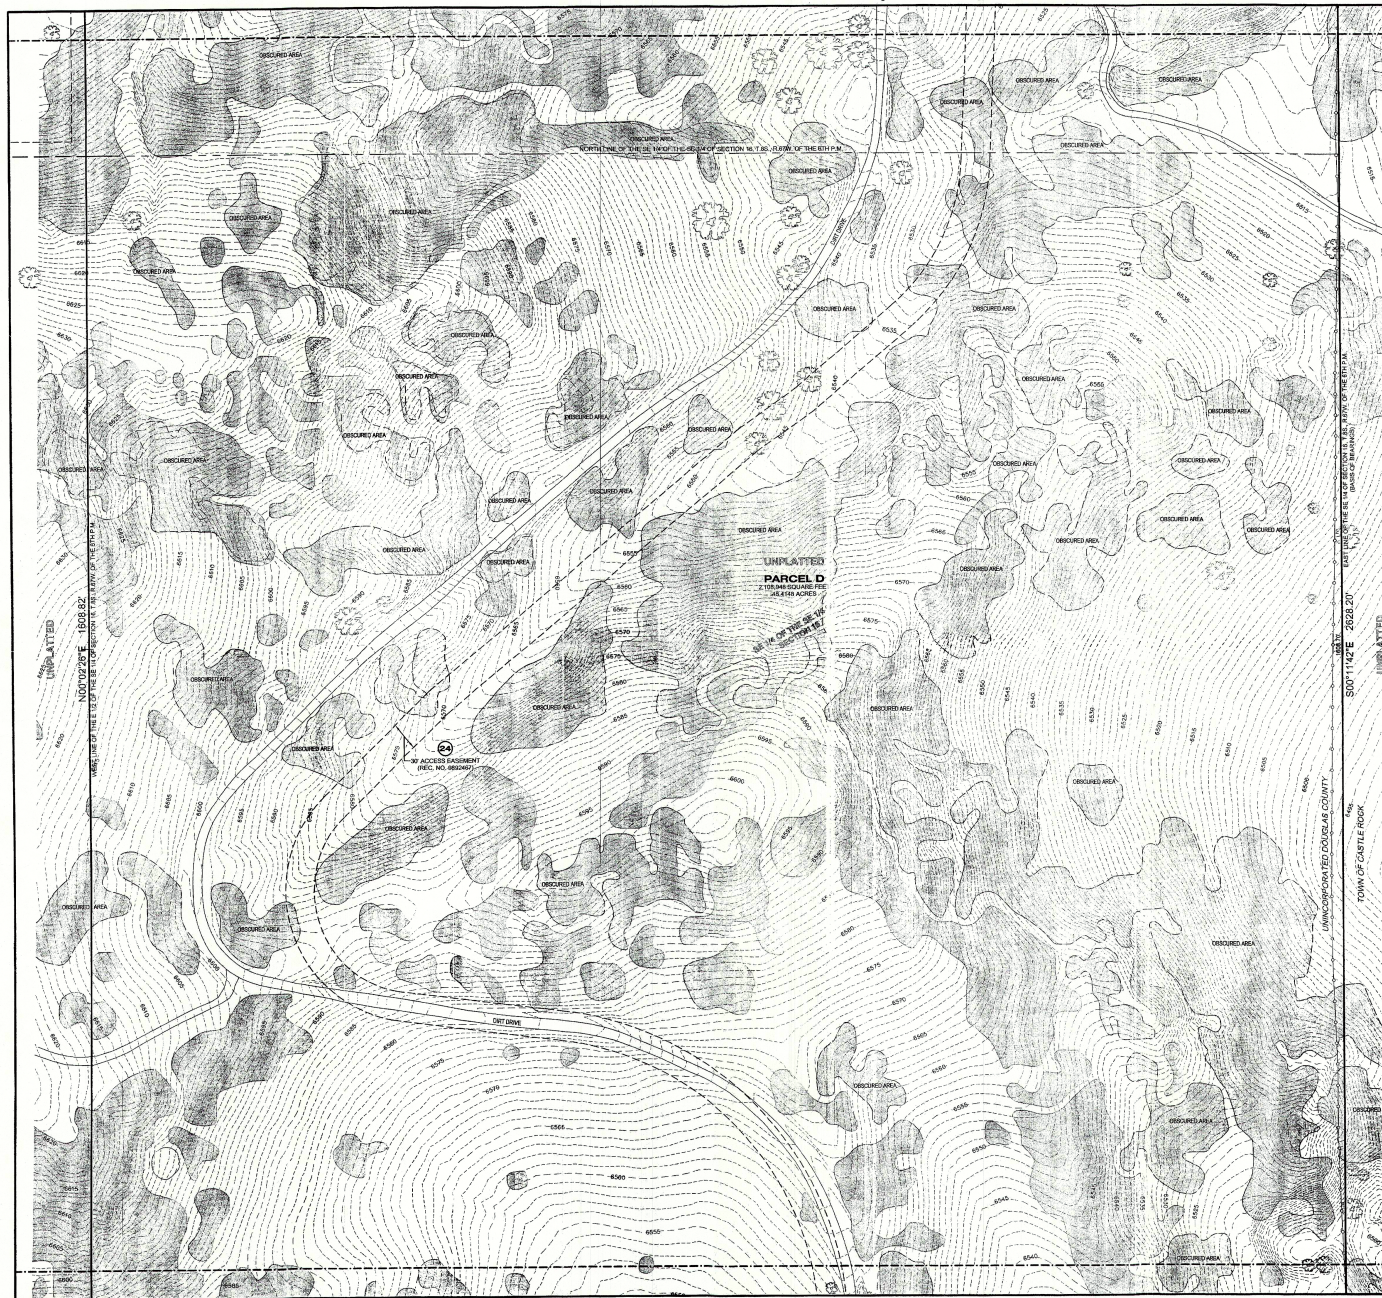

MATCH LINE
SEE SHEET 3 OF 3



LEGEND	
	CONTOUR LINE
	FENCE LINE
	POWER POLE
	OBSOLETE TREE
	TREE & BRUSH CLUSTERS
	SET 6P/2P P.N. & 1 1/4" YELLOW PLASTIC CAP L.S. NO. 3305 UNLESS NOTED OTHERWISE

NOTICE

ACCORDING TO COLORADO LAW YOU MUST COMMENCE ANY LEGAL ACTION BASED UPON ANY DEFECT IN THIS SURVEY WITHIN THREE YEARS AFTER YOU FIRST OBSERVE SUCH DEFECT. IN NO EVENT MAY ANY ACTION BASED UPON ANY DEFECT IN THIS SURVEY BE COMMENCED MORE THAN TEN YEARS FROM THE DATE OF THE CERTIFICATION SHOWN HEREON.

ANY PERSON WHO KNOWINGLY REMOVES, ALTERS, OR DEFACES ANY PUBLIC LAND SURVEY MONUMENT, LAND BOUNDARY MONUMENT, OR ACCESSORY COMBINATION CLASS TWO (2) MEASURE/MONUMENT PURSUANT TO STATE STATUTE 16-4-206 OF THE COLORADO REVISED STATUTES.

ALTA / ACSM LAND TITLE SURVEY

PARCEL D, 1/4 SECTION 16, T. 8S., R. 6W., OF THE 6TH P.M. COUNTY OF COLORADO, STATE OF COLORADO

NORTH OF THE CLARK CUL-DE-SAC

Prepared For:

JL4 DEVELOPMENT, INC.
3000 SOUTH PLAZA
PARKER, COLORADO 80134
ATTN: JOHN LAMB

ENGINEERING SERVICE COMPANY
Creative Solutions Since 1954
1300 North Patterson Street, Suite 102, Aurora, Colorado 80012
Office (303) 337-1893 Fax (303) 337-7481
www.esconline.com

Designed By:	SCM	Field Book No.:		Date:	10/09/2015
Drawn By:	SCM	Survey No.:	15119-S	Scale:	1" = 10'
Checked By:	SCM, CHB	Project No.:	5550 002	Sheet No.:	2 OF 3



MATCH LINE
SEE SHEET 1 OF 3