

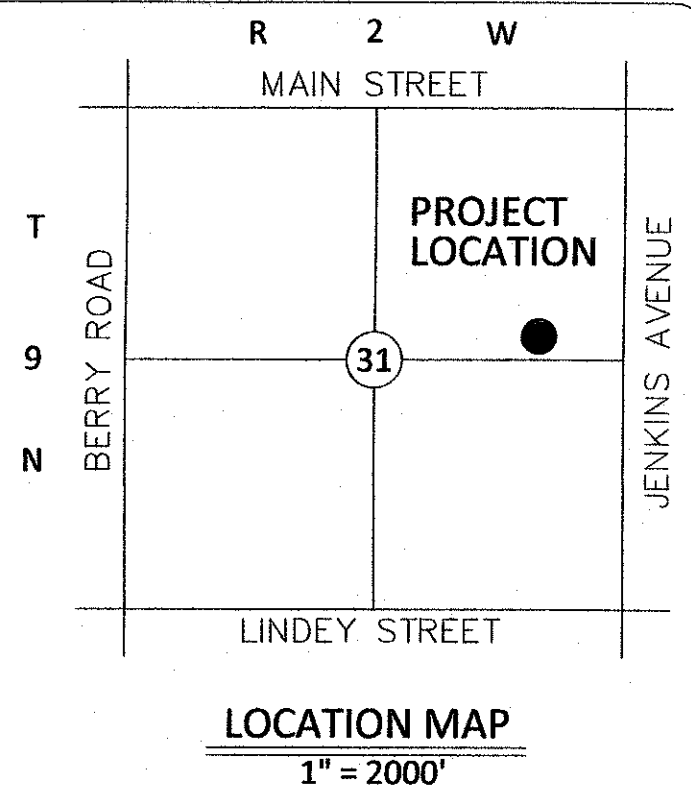


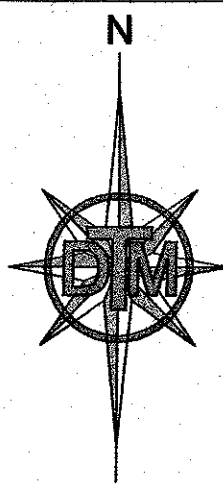

BENCHMARK - BM 1	
ELEVATION	1162.14
MONUMENT	CUT "X" ON TOP OF CURB
LOCATION	ON NORTH SIDE OF CO-ED PLAZA PARKING LOT CURB RETURN

BENCHMARK - BM 2	
ELEVATION	1161.55
MONUMENT	CUT "X" ON TOP OF CURB
LOCATION	WEST SIDE OF ASP. AVE. NEAR FIRE HYDRANT AND GPS BASE 600

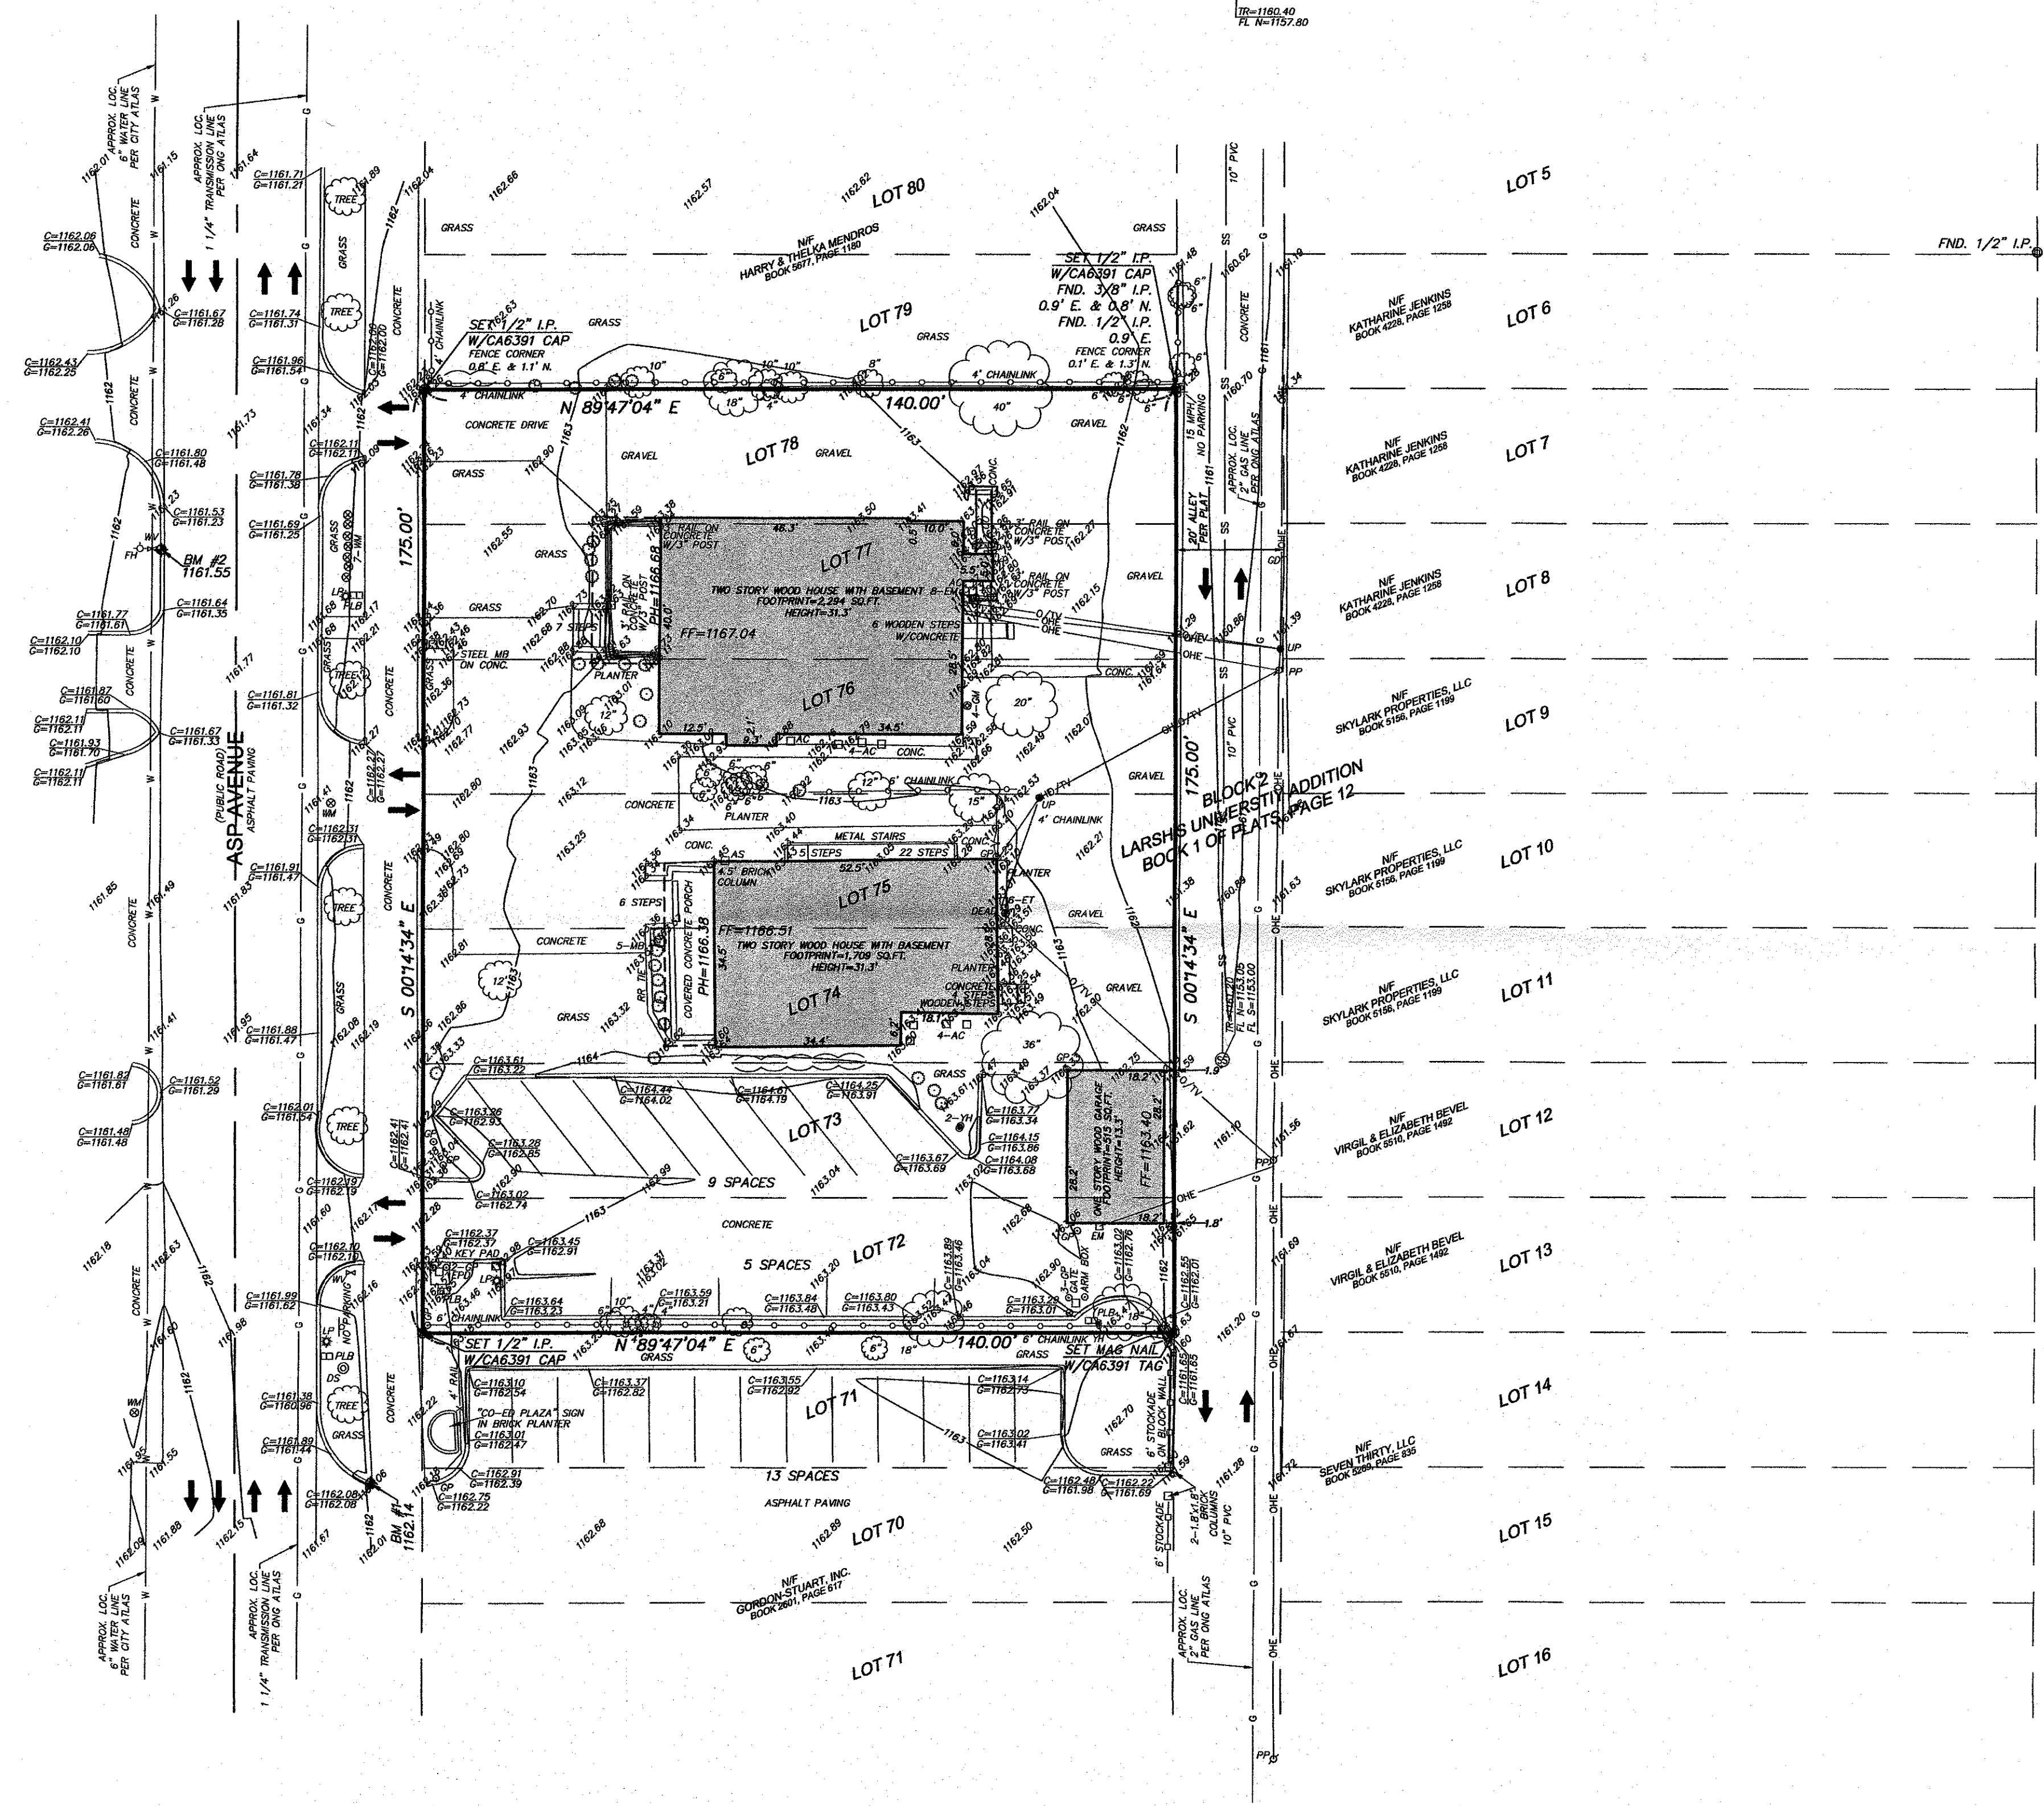

CERTIFICATE OF SURVEY
Date of Last Field Visit: October 27, 2017

I, Randall A. Mansfield, Professional Land Surveyor do hereby certify as of the date set forth above that I have made a careful survey of a tract of land described as follows:

Lots 72 thru 78, Block 2, LARSH'S UNIVERSITY ADDITION to Norman, Cleveland County, Oklahoma, according to the recorded plat thereof in Book 1 of Plats, Page 12.


Said described tract of land contains an area of 24,500 square feet or 0.5624 acres, more or less.

Randall A. Mansfield
Randall A. Mansfield, Professional Land Surveyor, No. 1613

Date of Signature: November 2, 2017

GENERAL NOTES:

- The basis of bearing for this survey is the Oklahoma State Plane Coordinate System (South Zone) using South 69°47'04" West along the Boyl Avenue. The recorded plat does not show bearings or angular relationships of the lines thereon. The bearings hereon reflect the angular relationship of the lines based on field measured angles and their relationship to the assumed bearing described above.
- A title commitment, indicating applicable easements, has not been provided, therefore all easements may not be shown hereon.
- This survey meets or exceeds the Oklahoma Minimum Standards for the Practice of Land Surveying as adopted by the Oklahoma State Board of Registration for Professional Engineers and Land Surveyors.

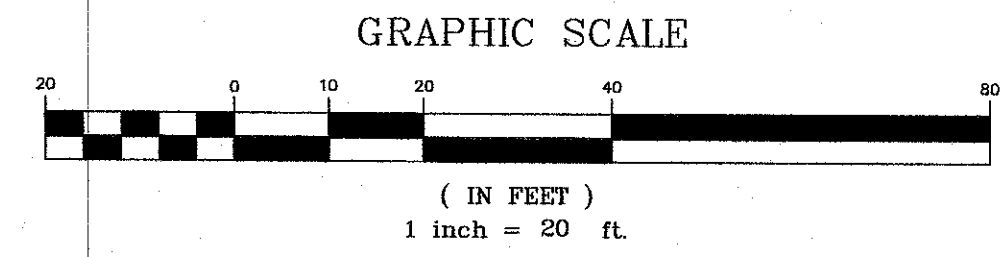


Field Book.....2017	Party Chief.....JAKE C
Drawn By.....JCH	Checked By.....R.M.
Project Number 12,458	Scale 1" = 20'

REVISIONS			
NO.	DATE	DESCRIPTION	BY
1	11/2/17	ADDED STORM INFO	JCH

BOUNDARY AND TOPOGRAPHIC SURVEY
CAMPUS CORNER ASP
715-723 ASP AVENUE
NORMAN, CLEVELAND COUNTY
STATE OF OKLAHOMA



DODSON - THOMPSON - MANSFIELD, PLLC
20 NE 38th Street
Oklahoma City, OK 73105
Phone: 405-601-7402
Fax: 405-601-7421
email: randy@dtm-ok.com

Surveying - Engineering - Earthwork
CERTIFICATE OF AUTHORIZATION NO: 6391 EXPIRES JUNE 30, 2018

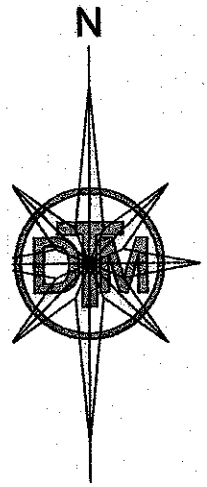

BENCHMARK -- BM 1	
ELEVATION	1162.14
MONUMENT	CUT "X" ON TOP OF CURB
LOCATION	ON NORTH SIDE OF CO-ED PLAZA PARKING LOT CURB RETURN

BENCHMARK -- BM 2	
ELEVATION	1161.55
MONUMENT	CUT "X" ON TOP OF CURB
LOCATION	WEST SIDE OF ASP. AVE. NEAR FIRE HYDRANT AND GPS BASE 500

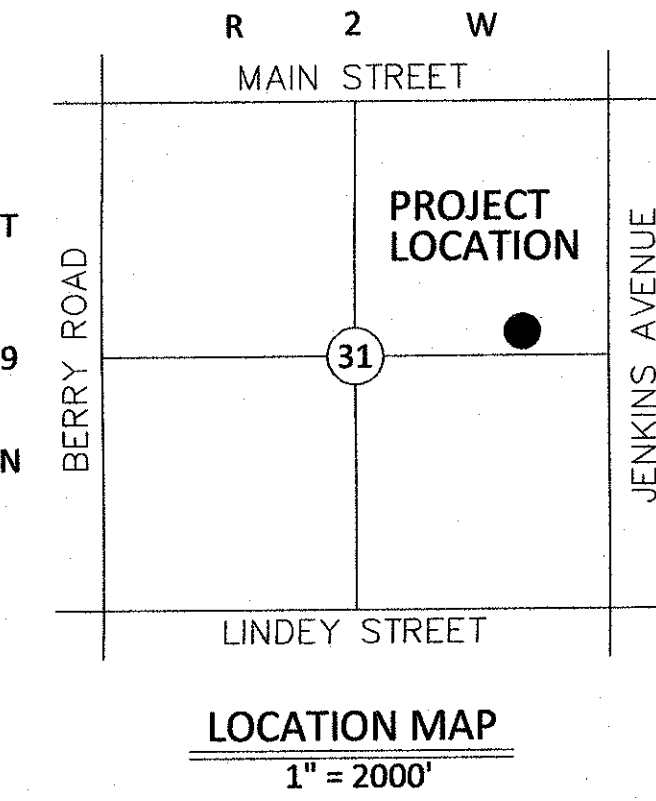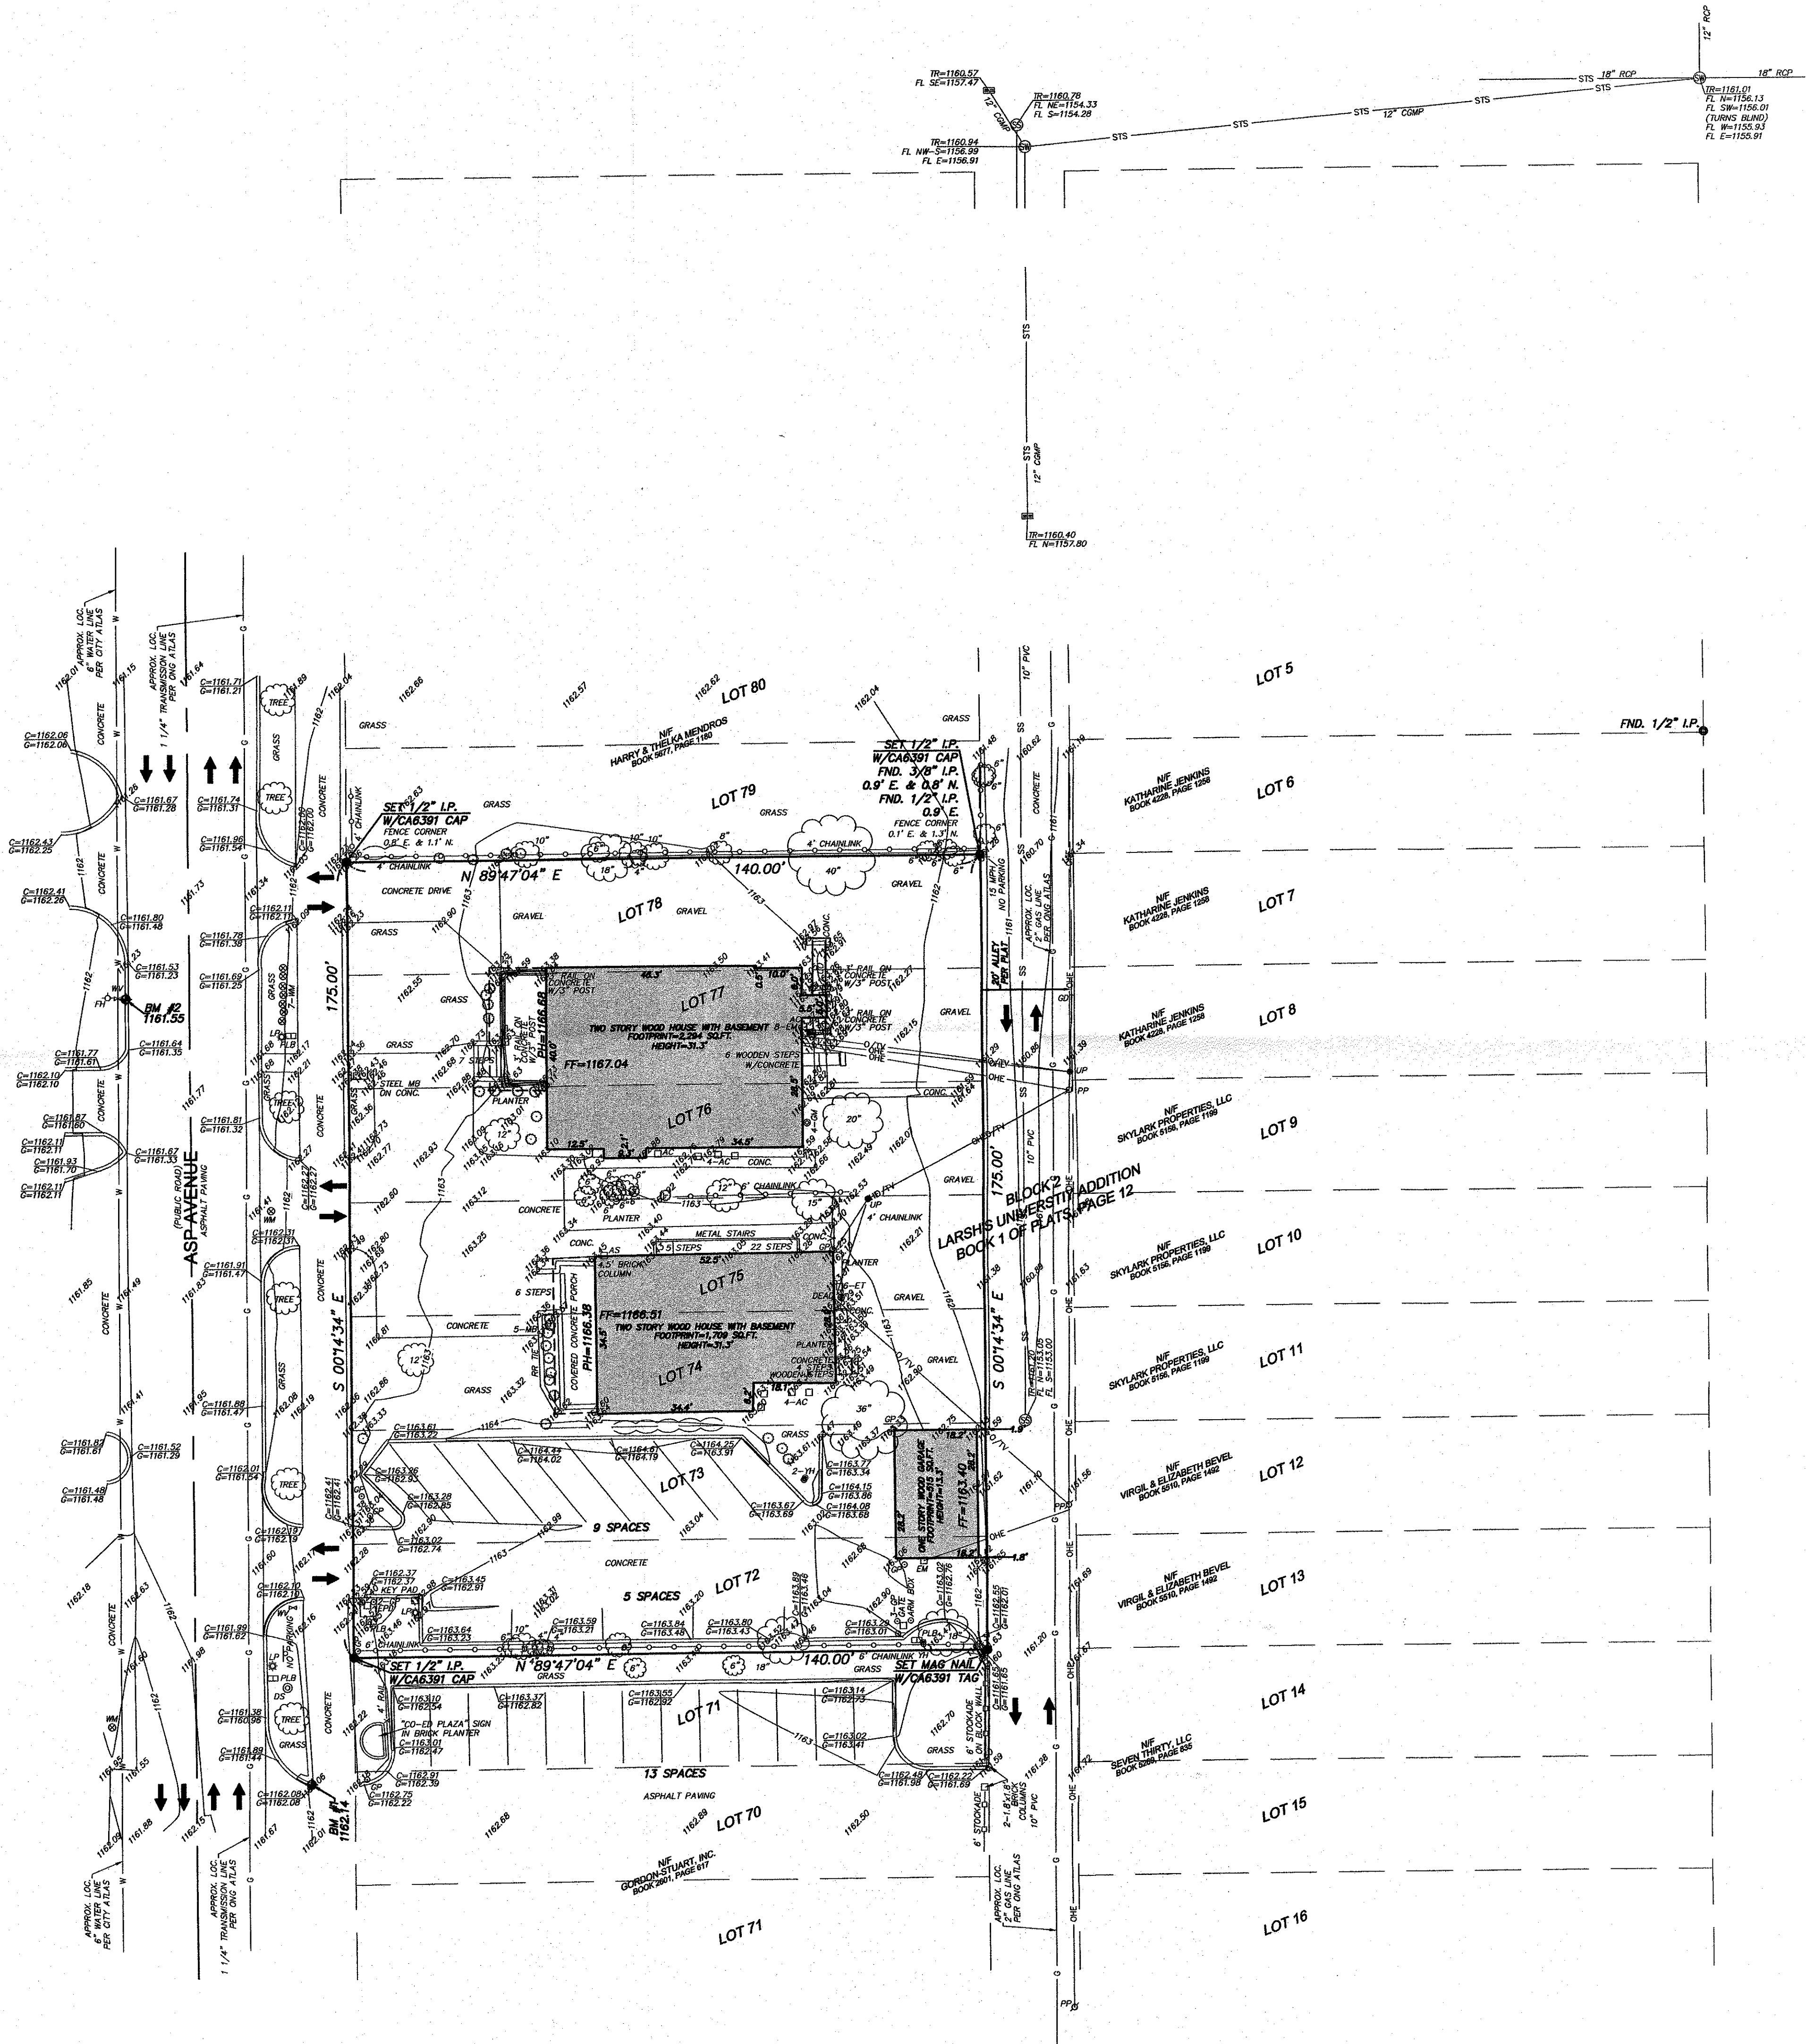

CERTIFICATE OF SURVEY
Date of Last Field Visit: October 27, 2017

I, Randall A. Mansfield, Professional Land Surveyor do hereby certify as of the date set forth above that I have made a careful survey of a tract of land described as follows:

Lots 72 thru 78, Block 2, LARSHS UNIVERSITY ADDITION to Norman, Cleveland County, Oklahoma, according to the recorded plat thereof in Book 1 of Plats, Page 12.

Said described tract of land contains an area of 24,500 square feet or 0.5624 acres, more or less.

Randall A. Mansfield, Professional Land Surveyor No. 1613

Date of Signature: November 2, 2017

- GENERAL NOTES:
- The basis of bearing for this survey is the Oklahoma State Plane Coordinate System (South Zone) using South 89°47'04" West along the Boyd Avenue. The recorded plat does not show bearings or angular relationships of the lines thereon. The bearings hereon reflect the angular relationship of the lines based on field measured angles and their relationship to the assumed bearing described above.
 - A title commitment, indicating applicable easements, has not been provided, therefore all easements may not be shown hereon.
 - This survey meets or exceeds the Oklahoma Minimum Standards for the Practice of Land Surveying as adopted by the Oklahoma State Board of Registration for Professional Engineers and Land Surveyors.

