



N1 SOUTH ELEVATION

1" = 20'-0"

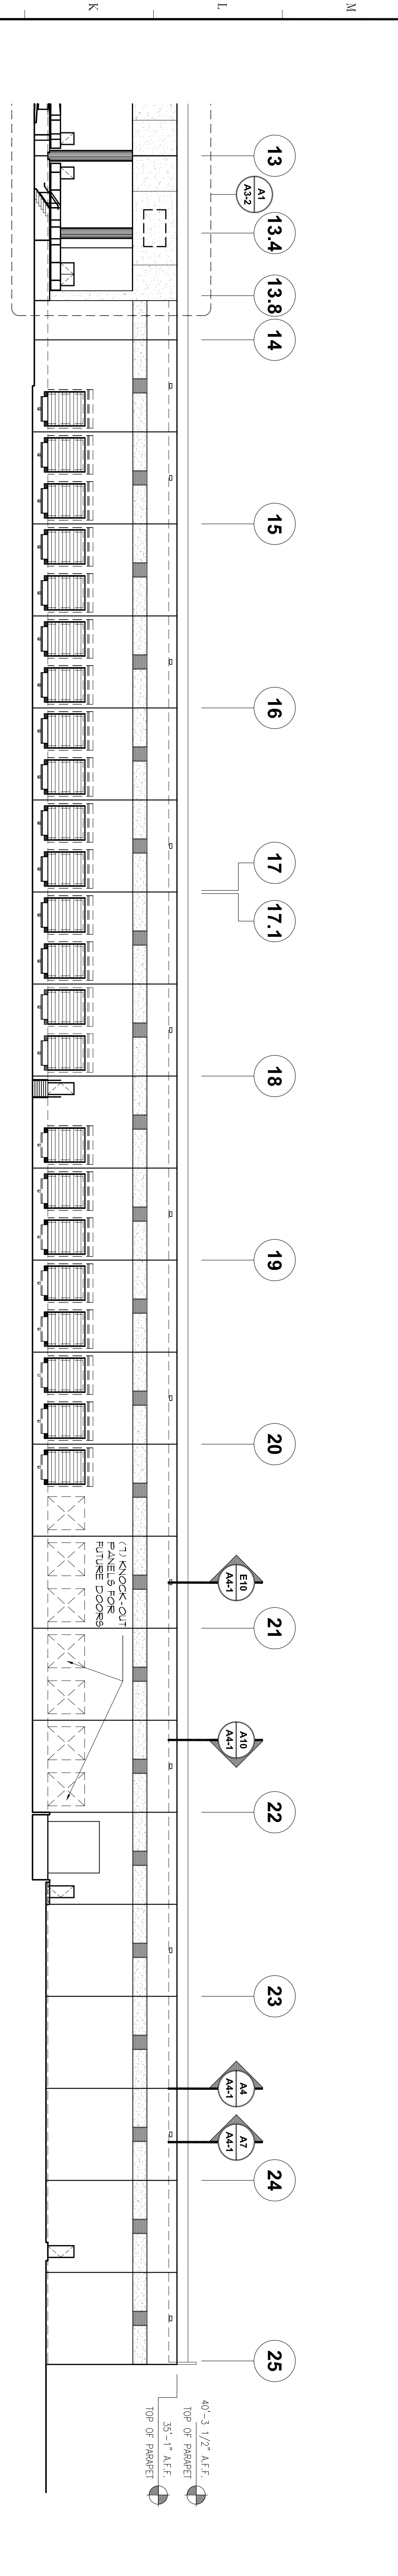


J1 SOUTH ELEVATION

1" = 20'-0"

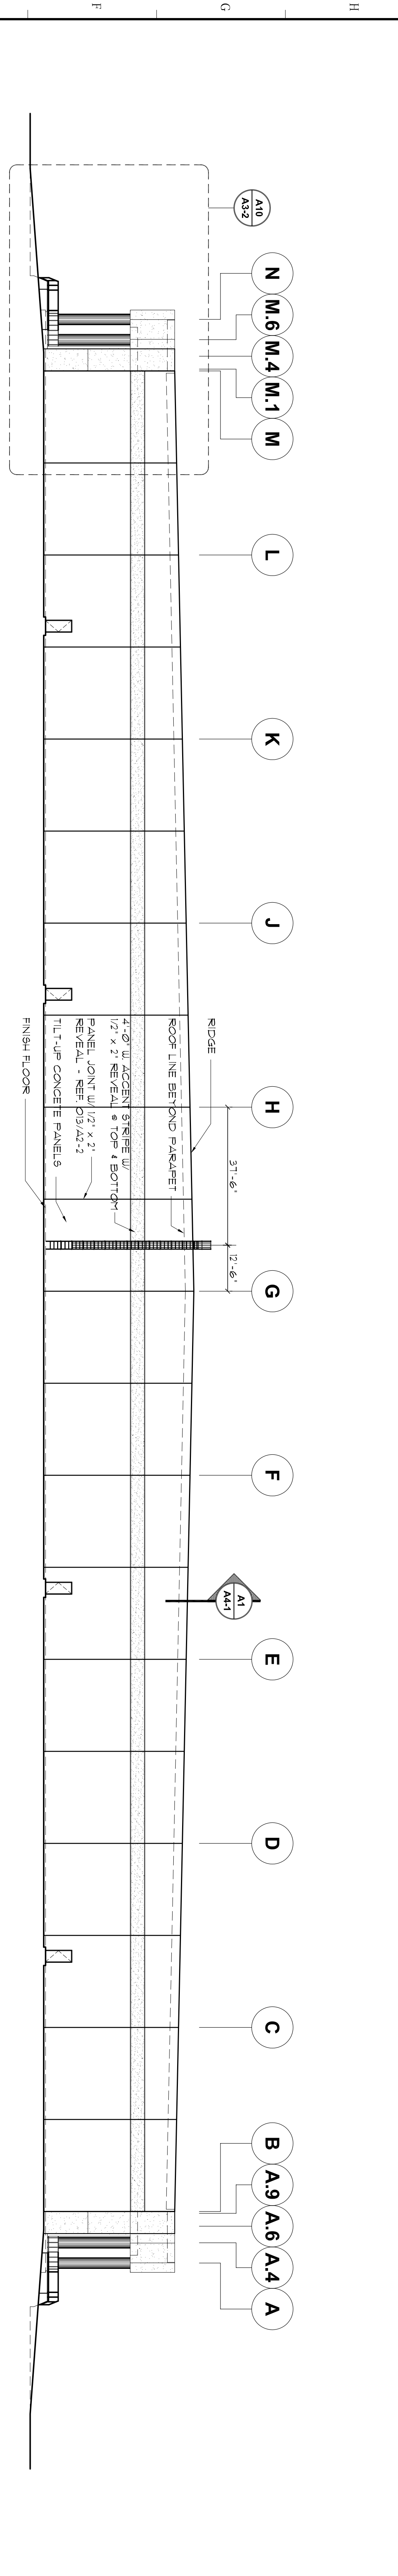

E1 EAST ELEVATION

1" = 20'-0"

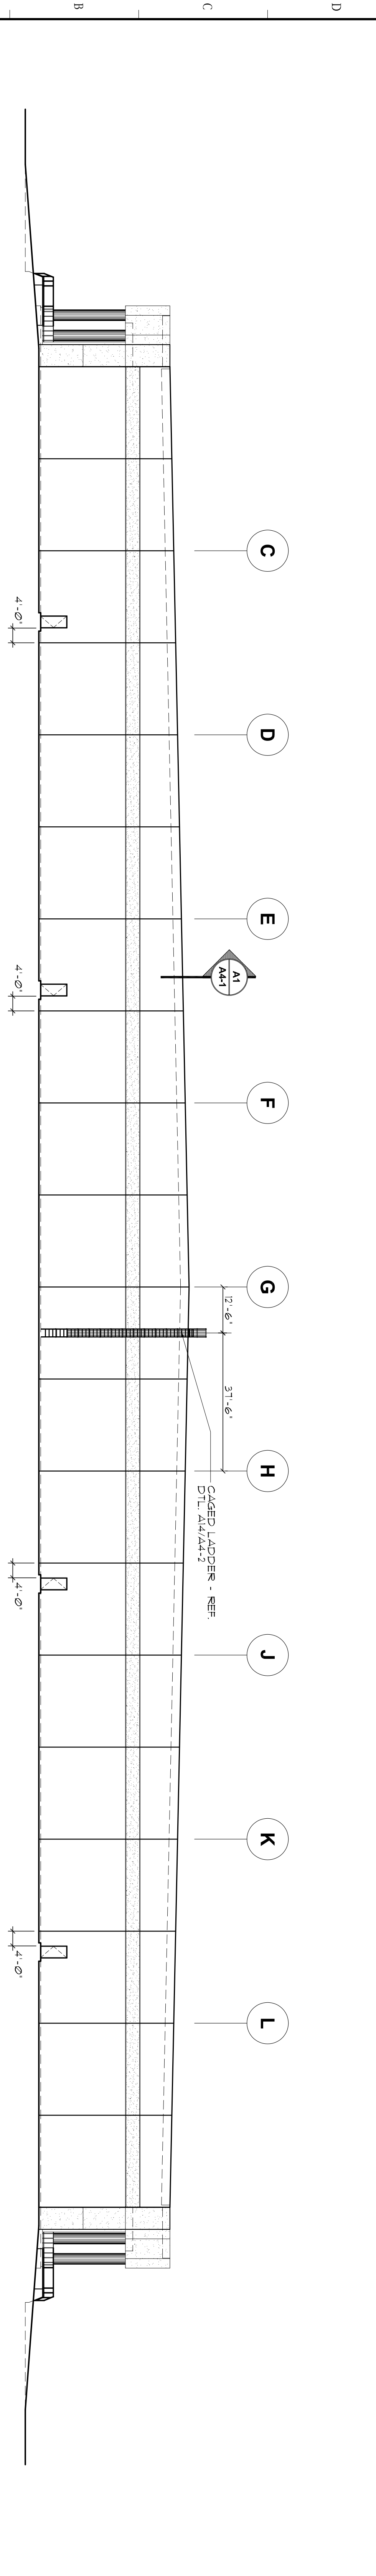

A1 WEST ELEVATION

1" = 20'-0"