
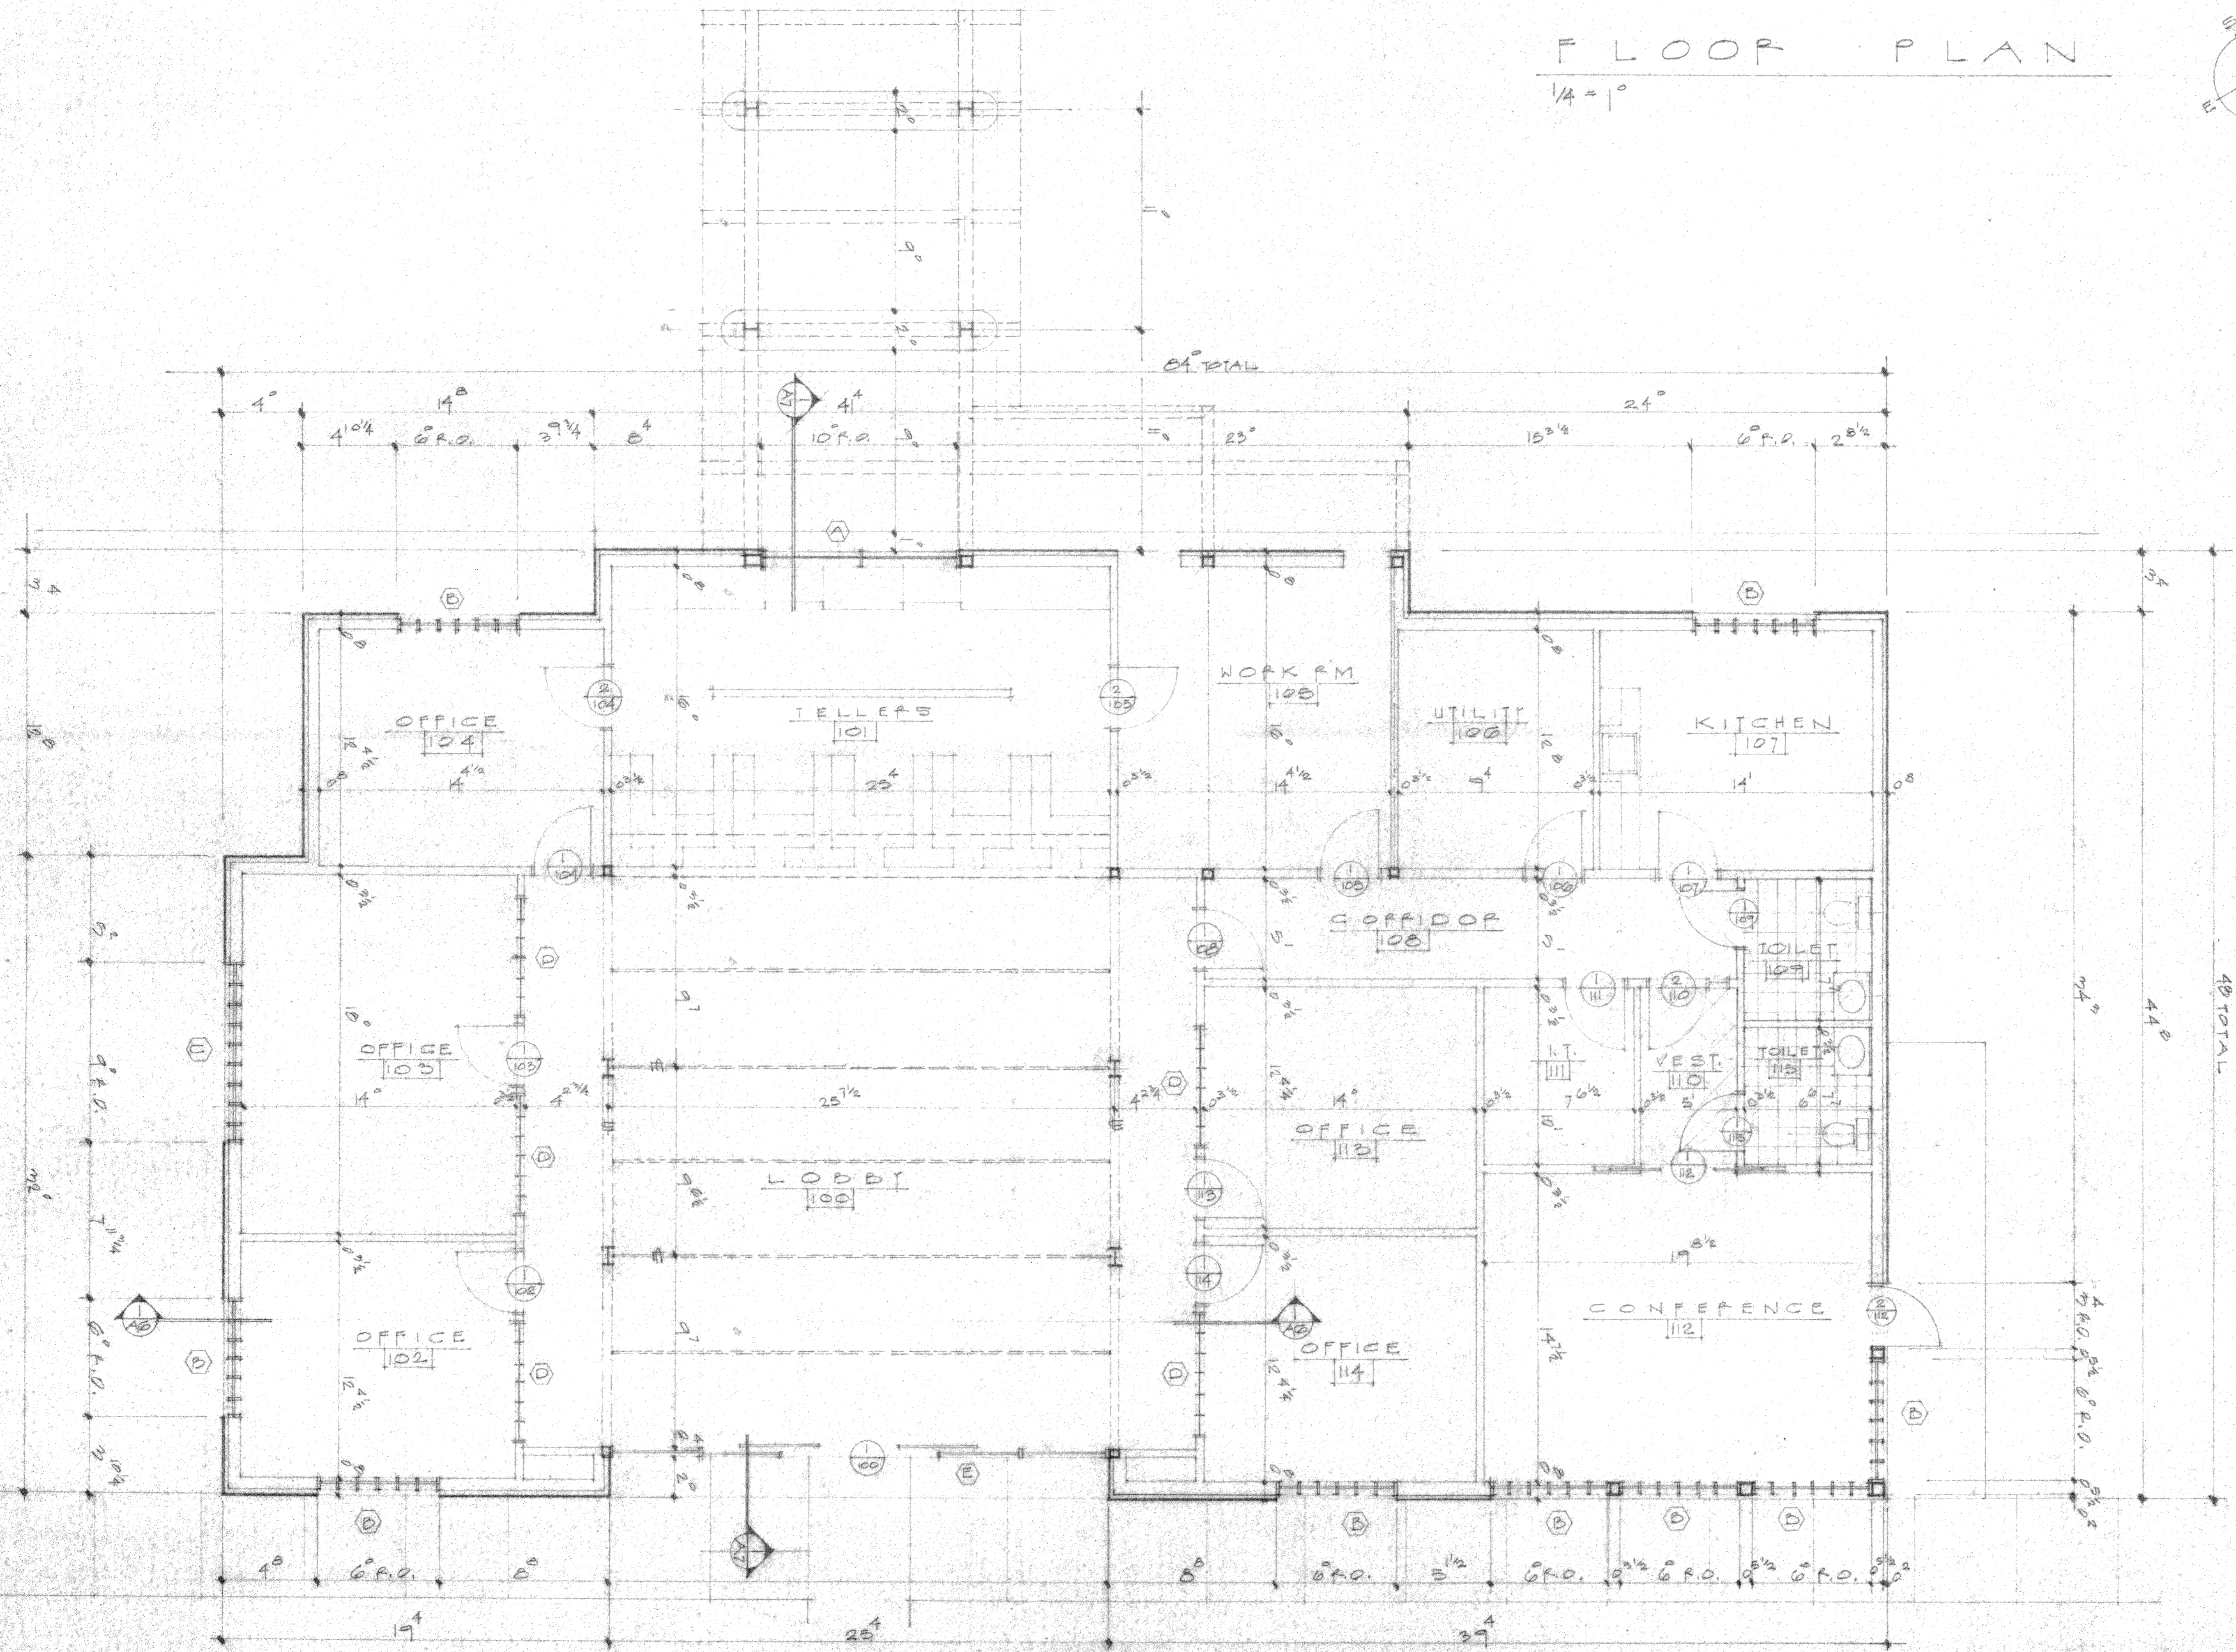


# FLOOR PLAN

1/4" = 1'

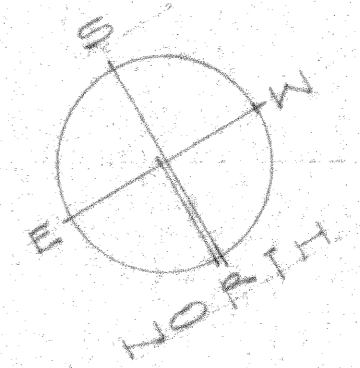

TIMOTHY AIKMAN  
ARCHITECT

0632324

TODYHANNAN  
FEDERAL CREDIT UNION

LOT 18B SCHECHER OFFICE  
WILKESBARRE TOWNSHIP

