


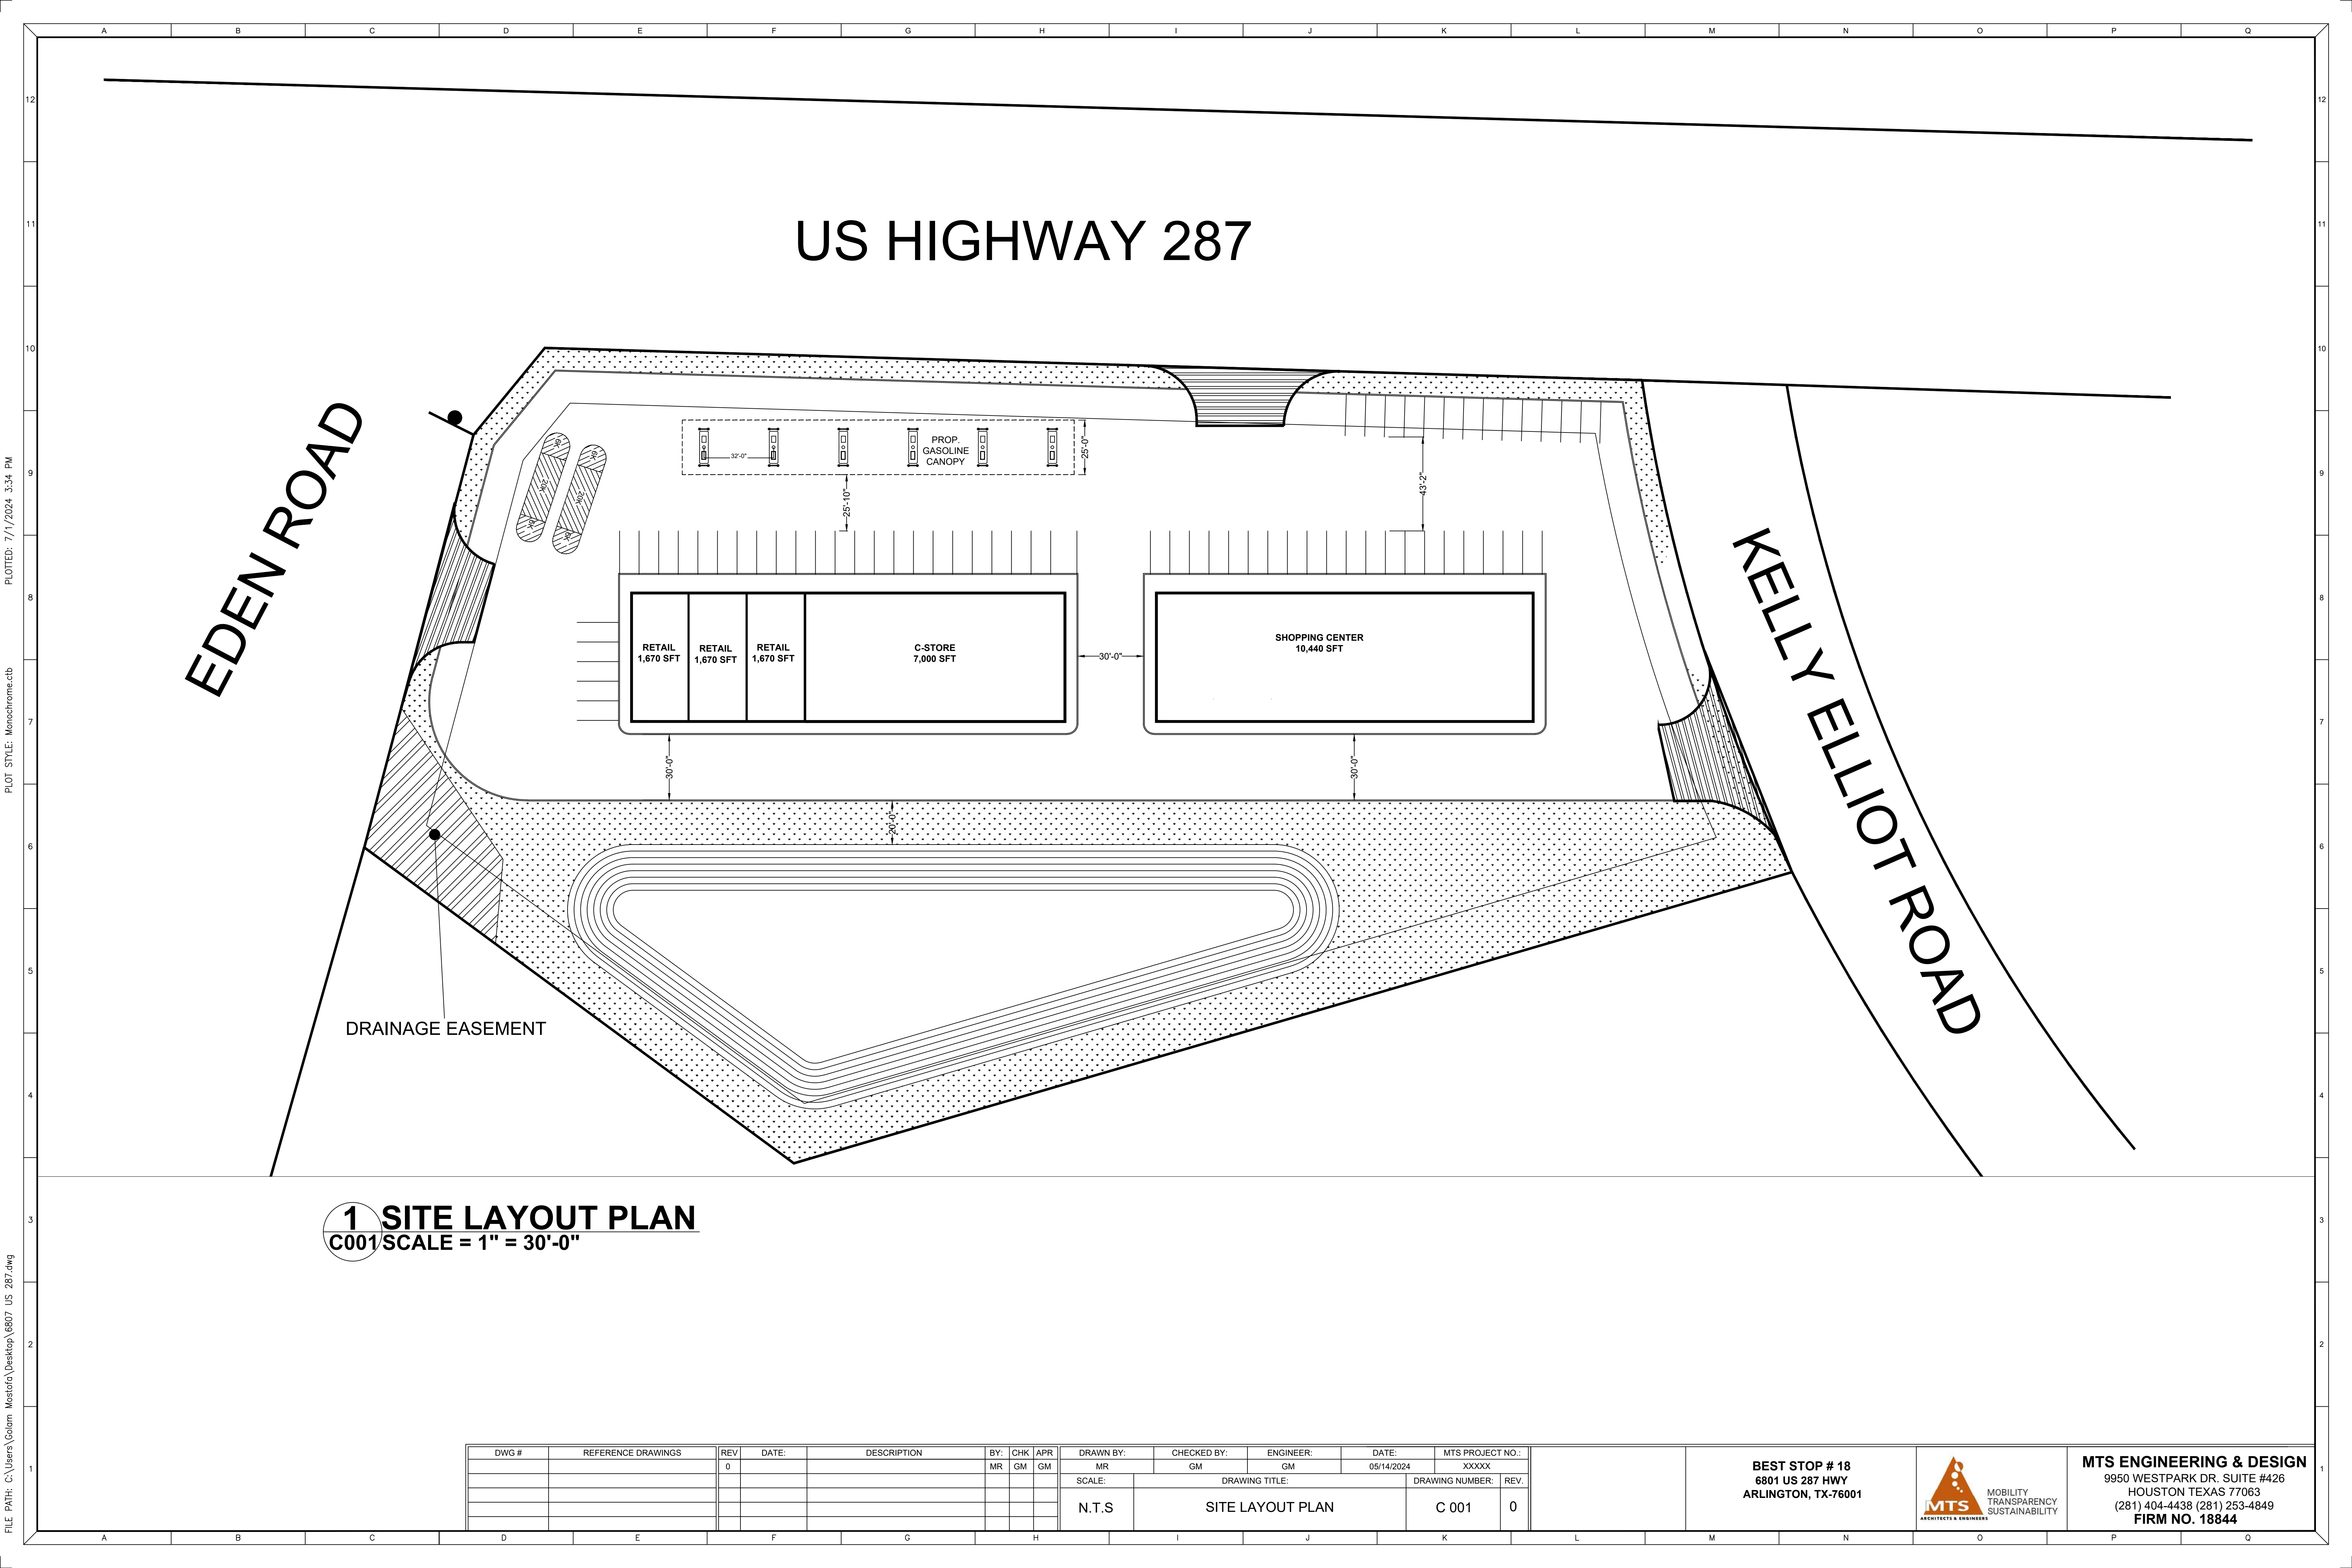

1 SITE LAYOUT PLAN
C001 SCALE = 1" = 30'-0"

DWG #	REFERENCE DRAWINGS	REV	DATE:	DESCRIPTION	BY:	CHK	APR	DRAWN BY:	CHECKED BY:	ENGINEER:	DATE:	MTS PROJECT NO.:	
		0			MR	GM	GM	MR	GM	GM	05/14/2024	XXXXX	
								SCALE:	DRAWING TITLE:			DRAWING NUMBER:	REV.
								N.T.S	SITE LAYOUT PLAN			C 001	0

BEST STOP # 18
6801 US 287 HWY
ARLINGTON, TX-76001



MTS ENGINEERING & DESIGN
9950 WESTPARK DR. SUITE #426
HOUSTON TEXAS 77063
(281) 404-4438 (281) 253-4849
FIRM NO. 18844