



PROJECT NO: 94-4091  
 SHEET 2 OF 2  
 FINSTAD, WALKENHAR, HILLKOS, SMITH + ASSOC.

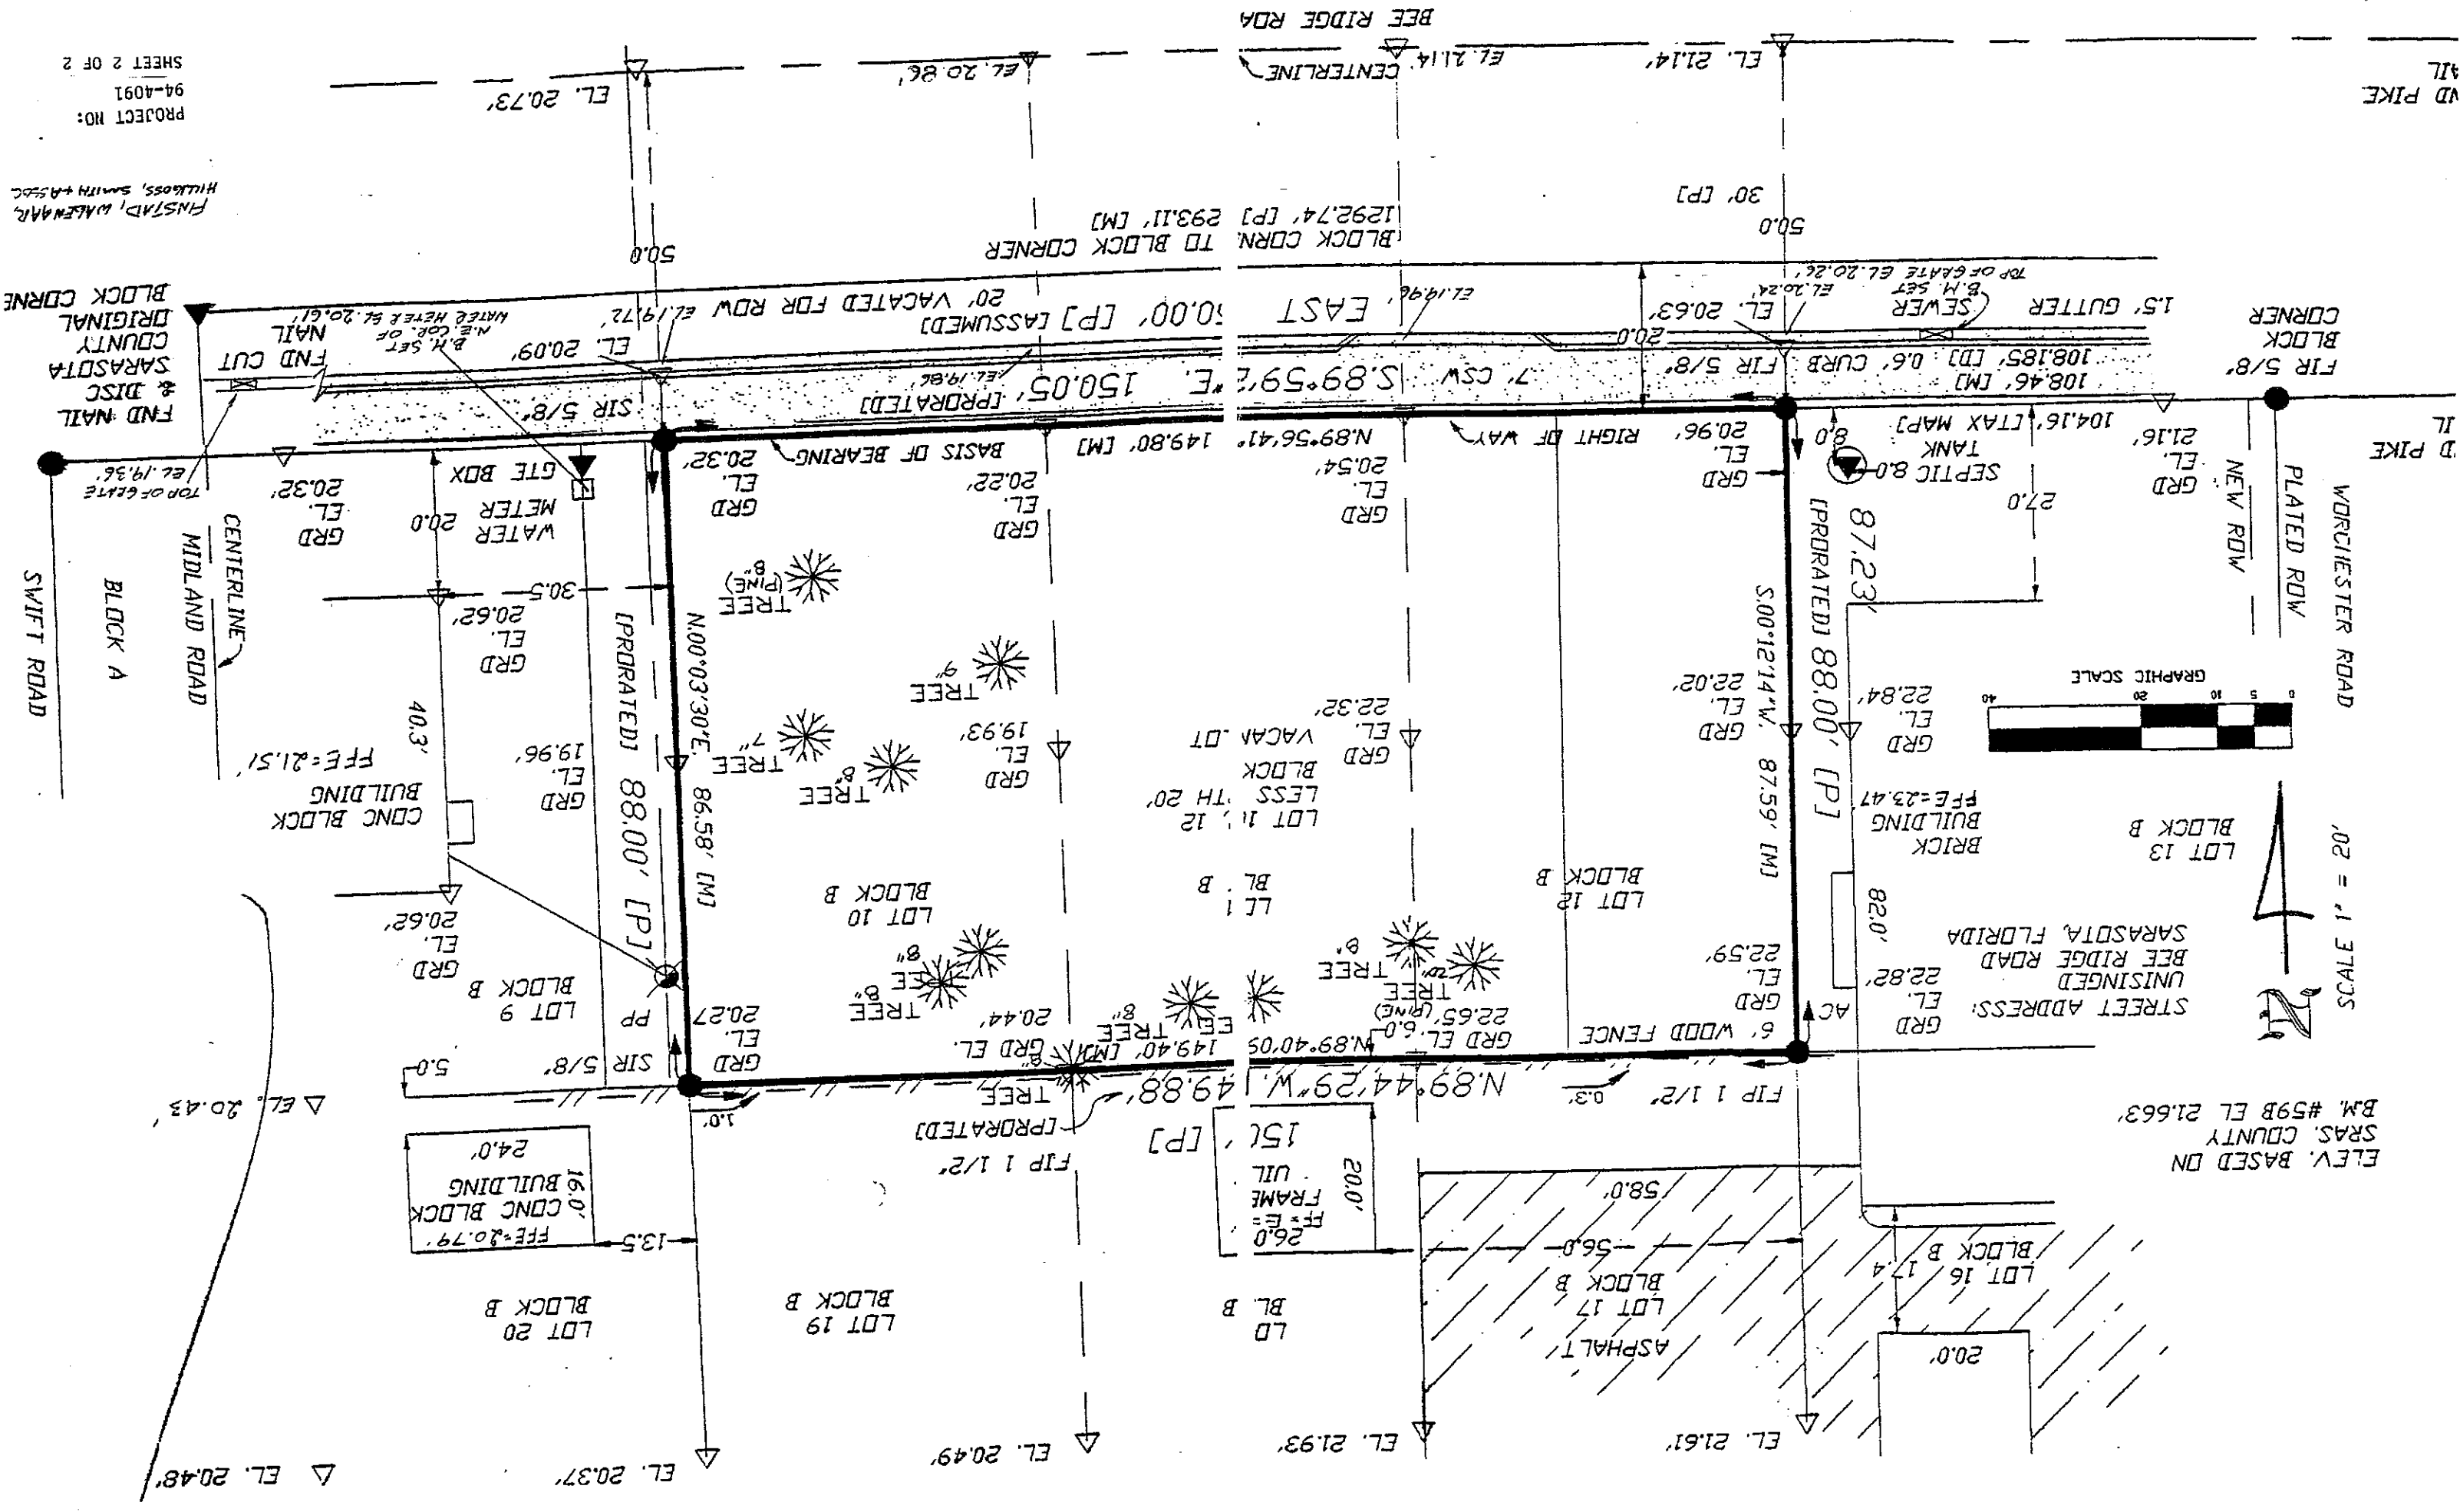

ELEV. BASED ON SRAS. COUNTY B.M. #59B EL. 21.663'

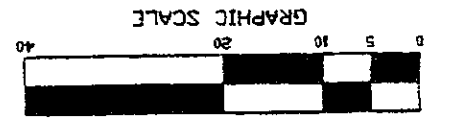

SCALE = 1" = 37.50'