


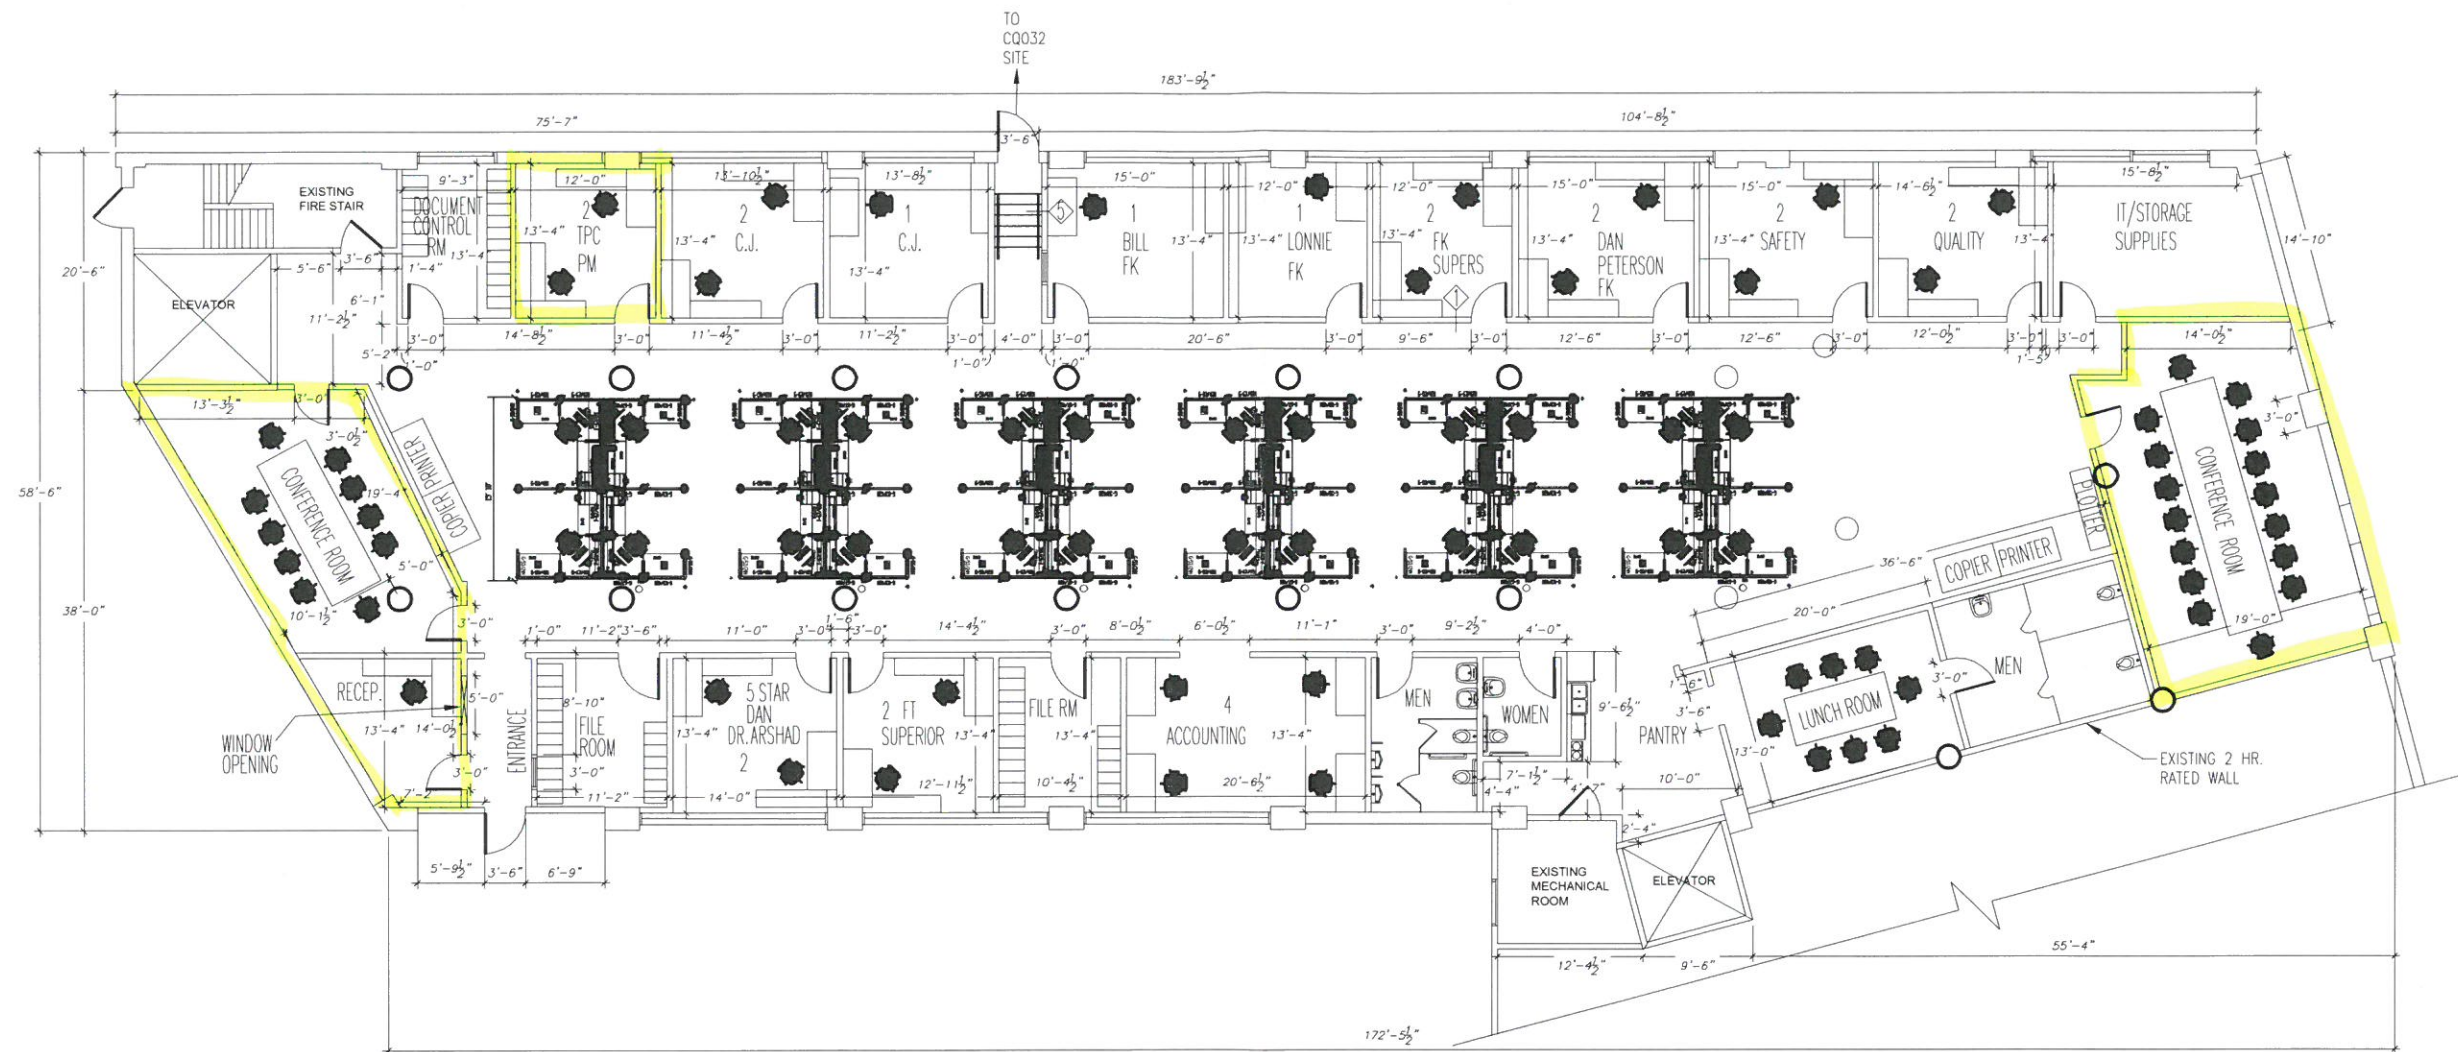

1 CONSTRUCTION FLOOR PLAN