


**SURVEY FOR  
SLAGLE & LES REEVES**  
LOCATED IN LAND LOTS 101 & 116, OF THE 7th DISTRICT,  
3rd SECTION, OF GORDON COUNTY, GEORGIA  
Containing 29.81 Acres Total



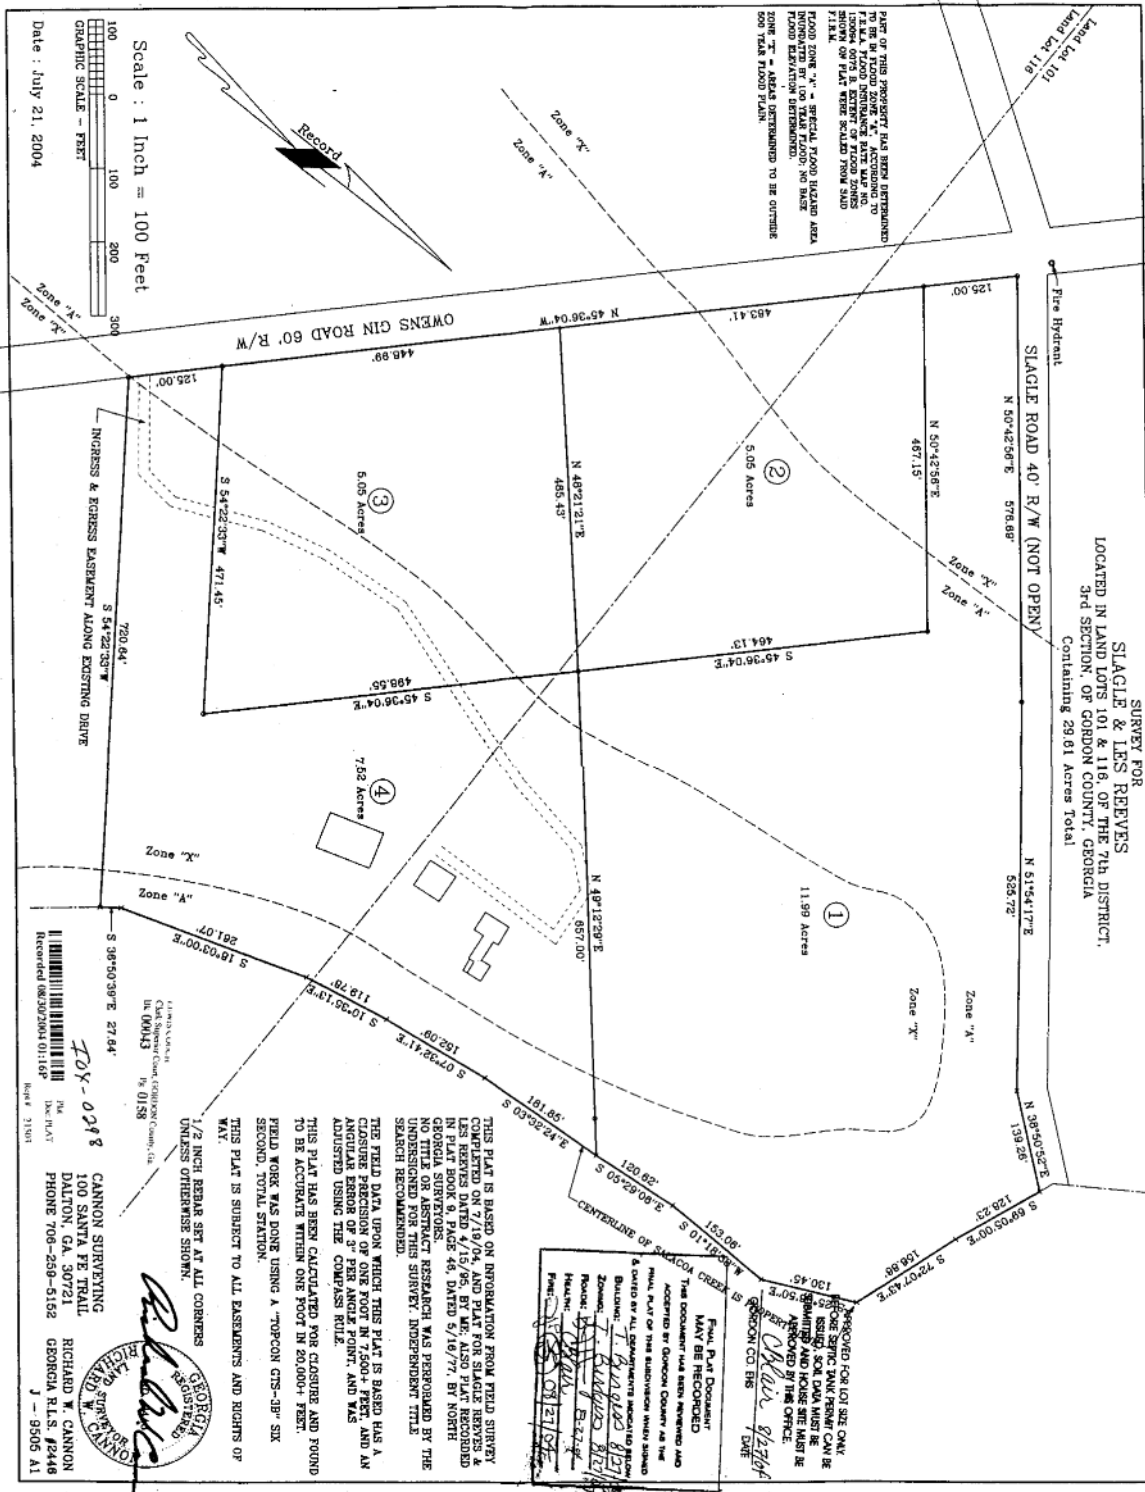

Scale : 1 Inch = 100 Feet  
GRAPHIC SCALE - FEET  
Date : July 21, 2004


APPROVED FOR LOT SIZE ONLY  
ISSUED, SOIL DATA MUST BE  
OBTAINED AND HOUSE SITE MUST BE  
APPROVED BY THE OFFICE.  

THIS PLAT IS BASED ON INFORMATION FROM FIELD SURVEY  
COMPLETED ON 7/19/04, AND PLAT FOR SLAGLE REEVES &  
LES REEVES DATED 4/15/95, BY ME, ALSO PLAT RECORDED  
IN PLAT BOOK 9, PAGE 48, DATED 5/16/77, BY NORTH  
SEARCH RECOMMENDED.  
THE FIELD DATA UPON WHICH THIS PLAT IS BASED HAS A  
CLOSURE PRECISION OF ONE FOOT IN 7,500+ FEET, AND AN  
ANGULAR ERROR OF 3" PER ANGLE POINT, AND WAS  
ADJUSTED USING THE COMPASS RULE.  
THIS PLAT HAS BEEN CALCULATED FOR CLOSURE AND FOUND  
TO BE ACCURATE WITHIN ONE FOOT IN 20,000+ FEET.  
FIELD WORK WAS DONE USING A "TOPCON GTS-3P" SIX  
SECOND, TOTAL STATION.  
THIS PLAT IS SUBJECT TO ALL EASEMENTS AND RIGHTS OF  
WAY.  
1/2" INCH REPAIR SET AT ALL CORNERS  
UNLESS OTHERWISE SHOWN.

**GEORGIA**  
**REGISTERED**  
**SURVEYOR**  
**RICHARD W. CANNON**  
100 SANTA FE TRAIL  
DALTON, GA 30721  
PHONE 706-259-5152  
J - 9505 A1

