



DATE: DECEMBER 19, 2025
SCALE: 1" = 250'
FILE: T03225.dwg

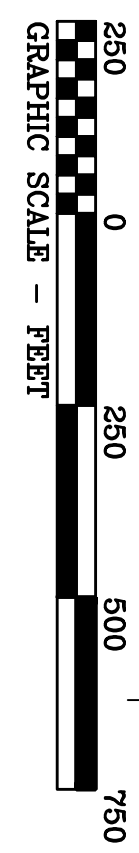


Sheet 2 of 2

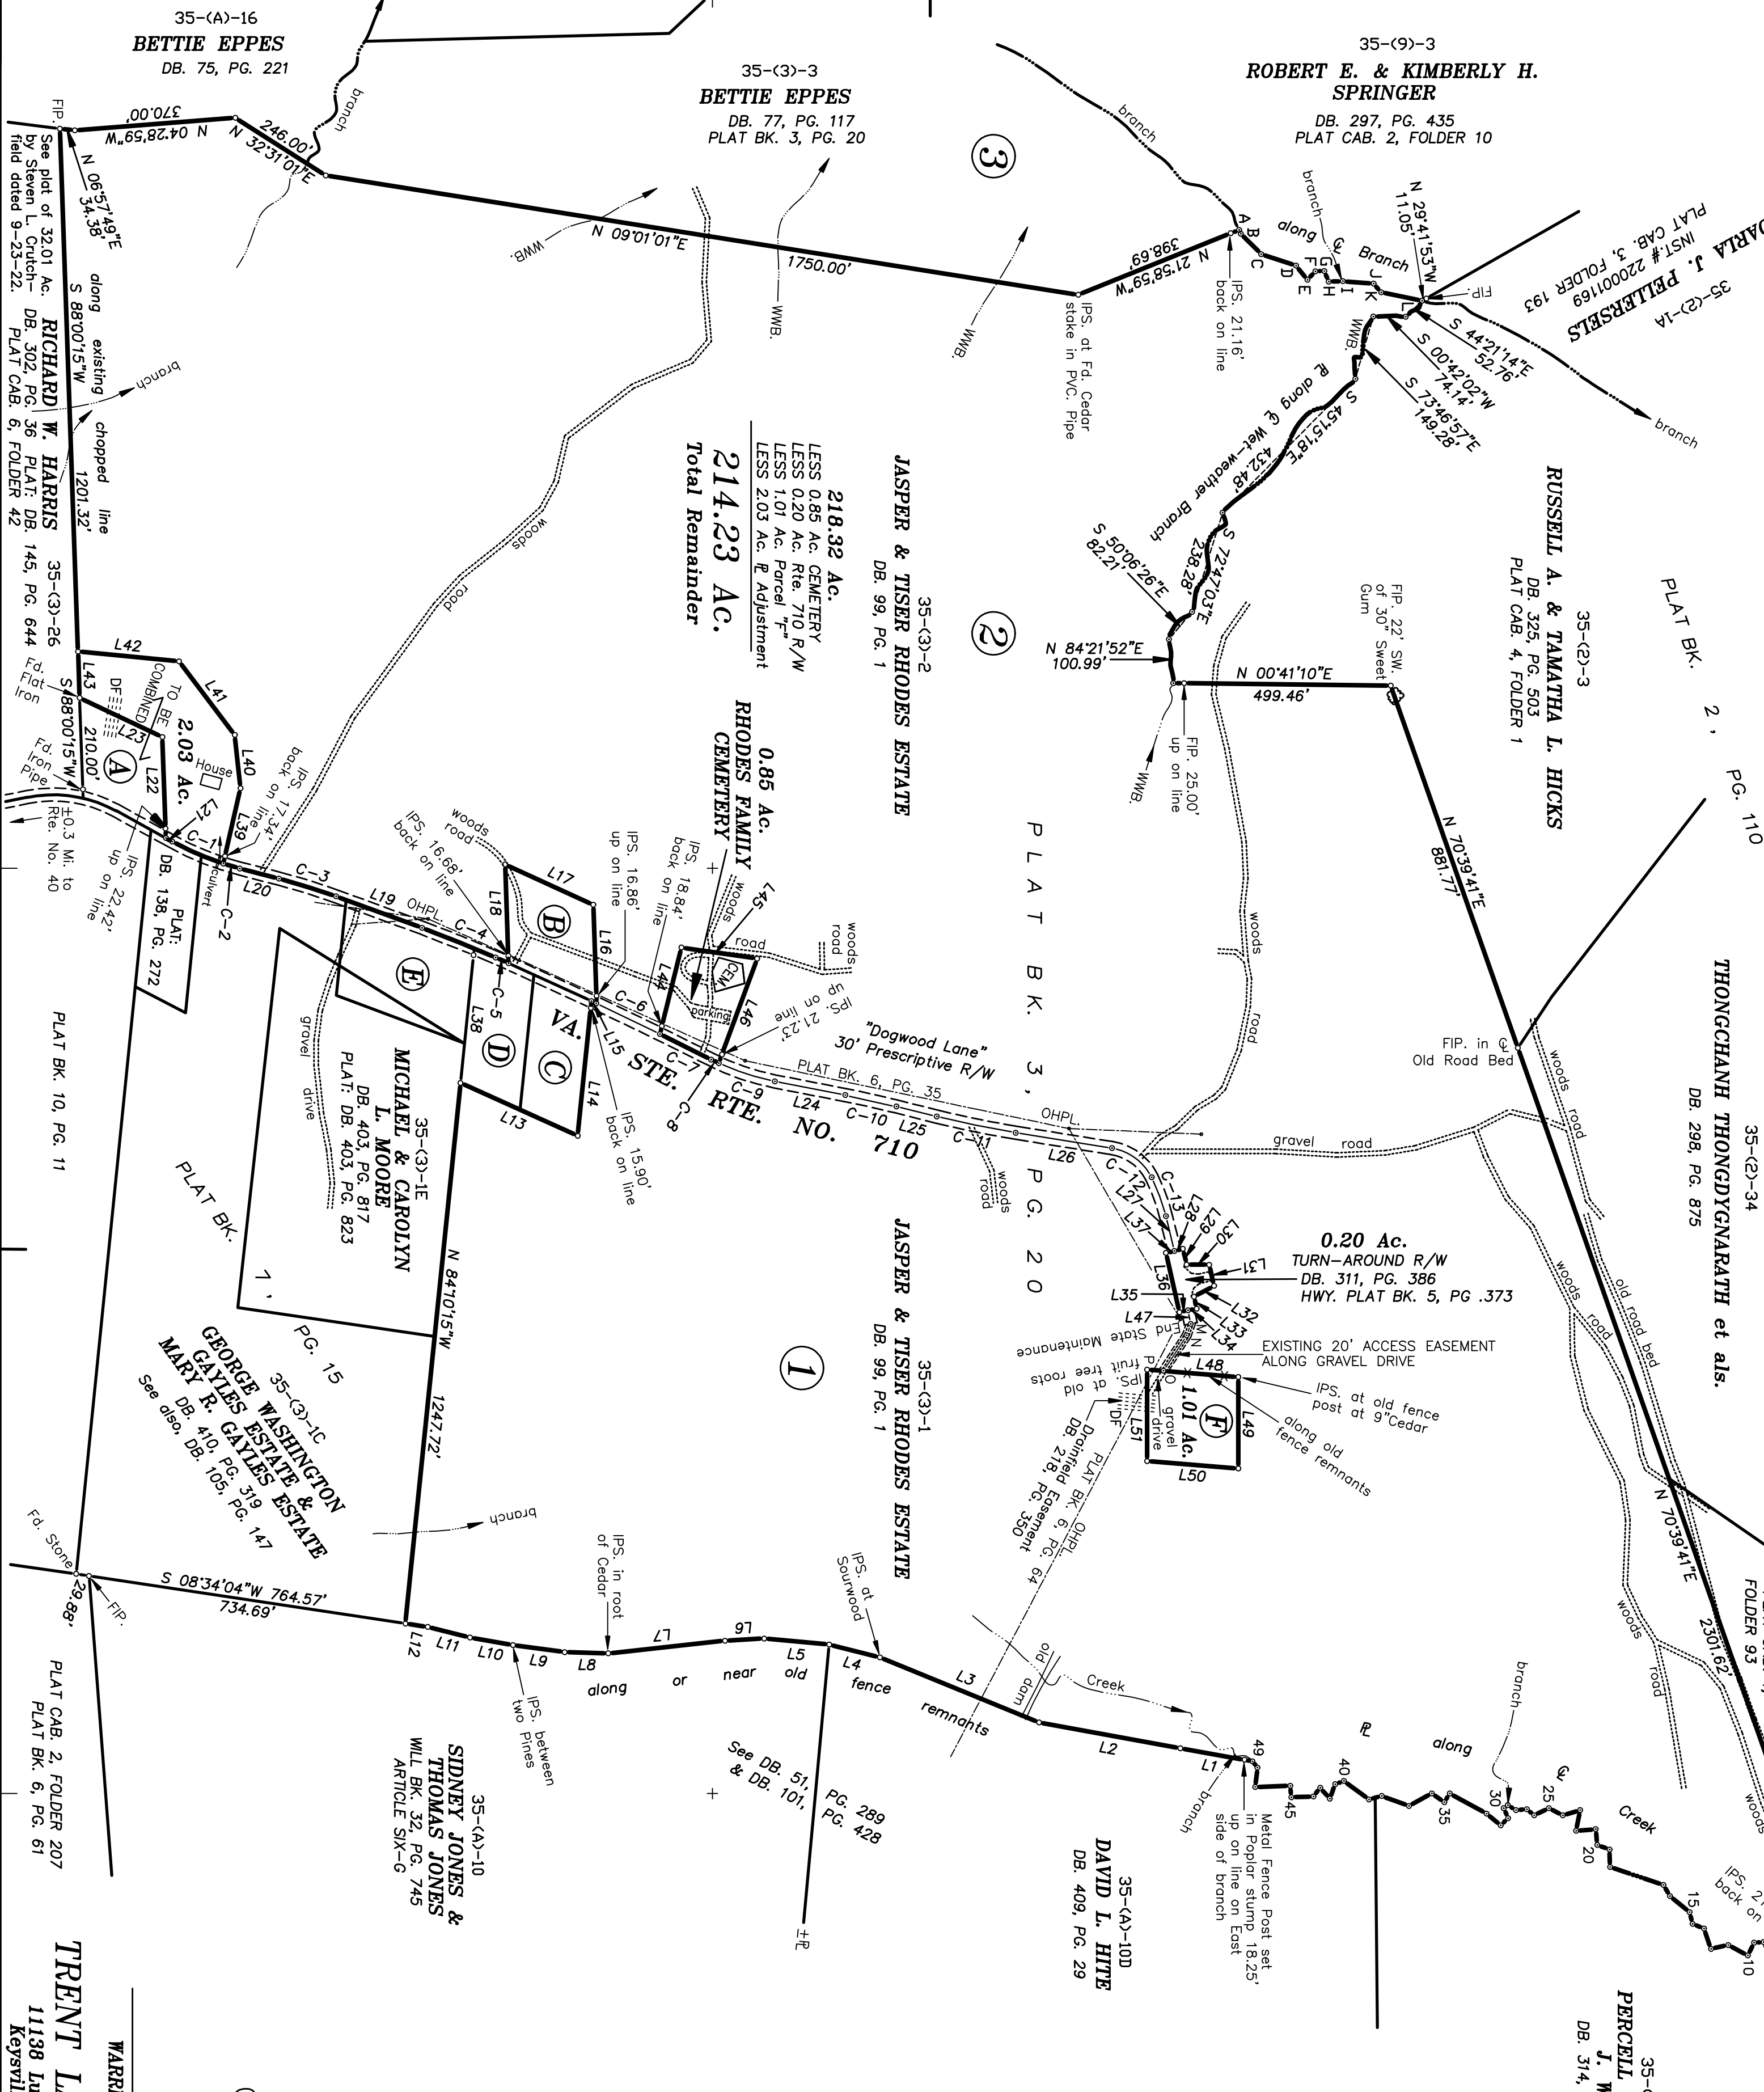

ADJOINER INFORMATION:

- (A) 35-(3)-2B
GEORGIA R. CHRISTOPHER
& SAMUEL EDMUNDS, JR.
DB. 104, PG. 24 &
WILL BK. 28, PG. 817
- (B) 35-(3)-2A
RICHARD S. & PATTIE M. JONES
DB. 105, PG. 524
- (C) 35-(3)-1B
GEORGIA R. CHRISTOPHER
& MARY R. GAYLES
WILL BK. 24, PG. 692
See also, DB. 109, PG. 306
- (D) 35-(3)-1B1
ANNIE B. DONNEL
DB. 133, PG. 608
- (E) 35-(3)-1D
VANICE GAYLES
DB. 339, PG. 152
- (F) 35-(3)-1A
ADRIENNE MOORE et als.
INST. # 220000383

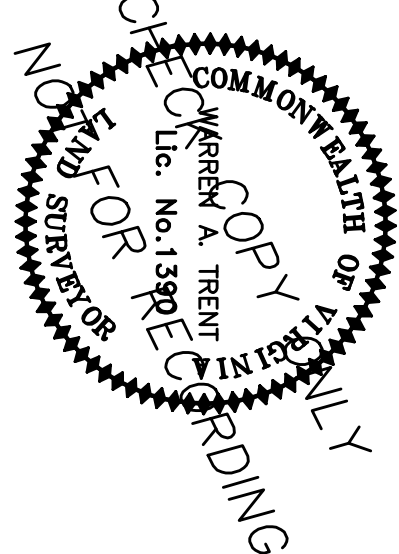

TRENT LAND SURVEYING
11138 Lunenburg County Road
Keyville, Virginia 23947

WARREN A. TRENT - PLS. NO. 1390