

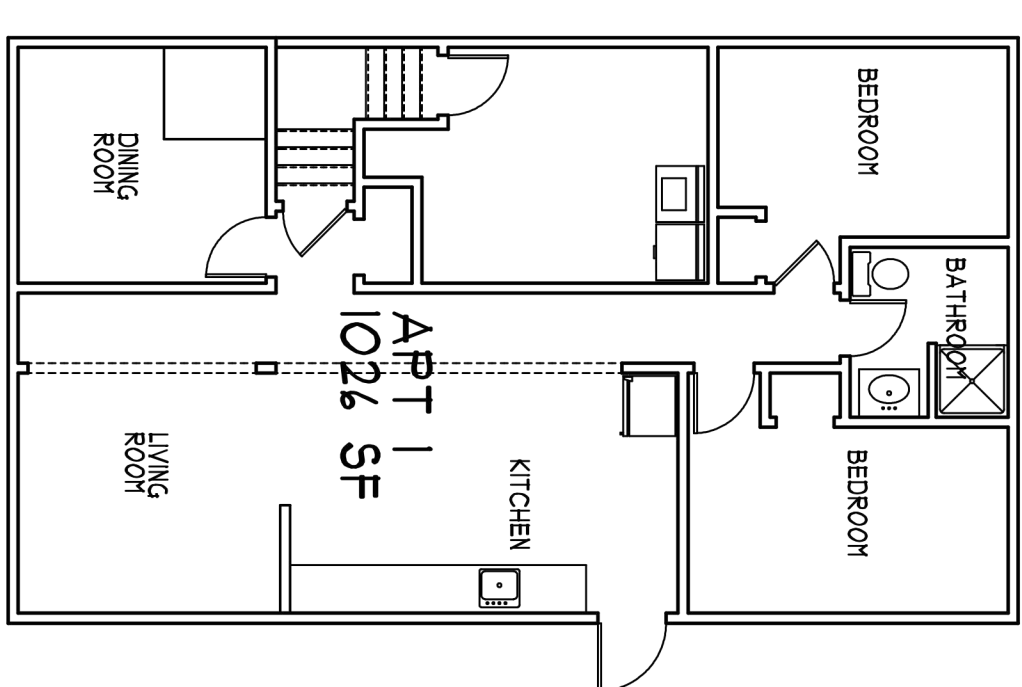


1. ALL SMOKE DETECTION DEVICES ARE TO COMPLY WITH LOCAL BUILDING CODE REQUIREMENTS. INSTALL COMBINATION SMOKE DETECTORS AND CARBON MONOXIDE DETECTORS PER APPLICABLE FIRE CODES. TO BE DESIGNED AND INSTALLED BY LICENSED FIRE ALARM COMPANY

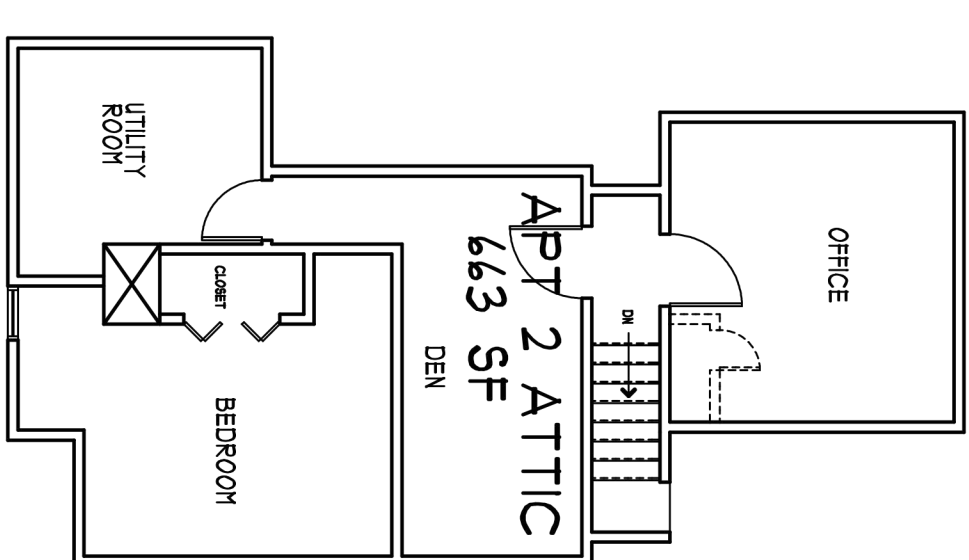


SCALE: 1/8" = 1'-0"

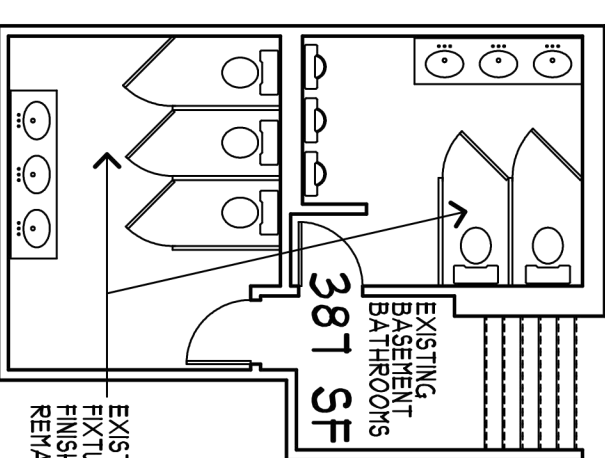

SCALE: 1/8" = 1'-0"


- | | | |
|---|---|--------|
| A | - | 17'-6" |
| B | - | 43'-0 |
| C | - | 41'-6" |
| D | - | 36'-9" |
| E | - | 61'-3" |
| F | - | 63'-10 |
| G | - | 50'-0 |
| H | - | 33'-0 |
| I | - | 31'-0" |
| J | - | 61'-9" |
| K | - | 42'-0" |
| L | - | 55'-6" |
| M | - | 45'-3" |

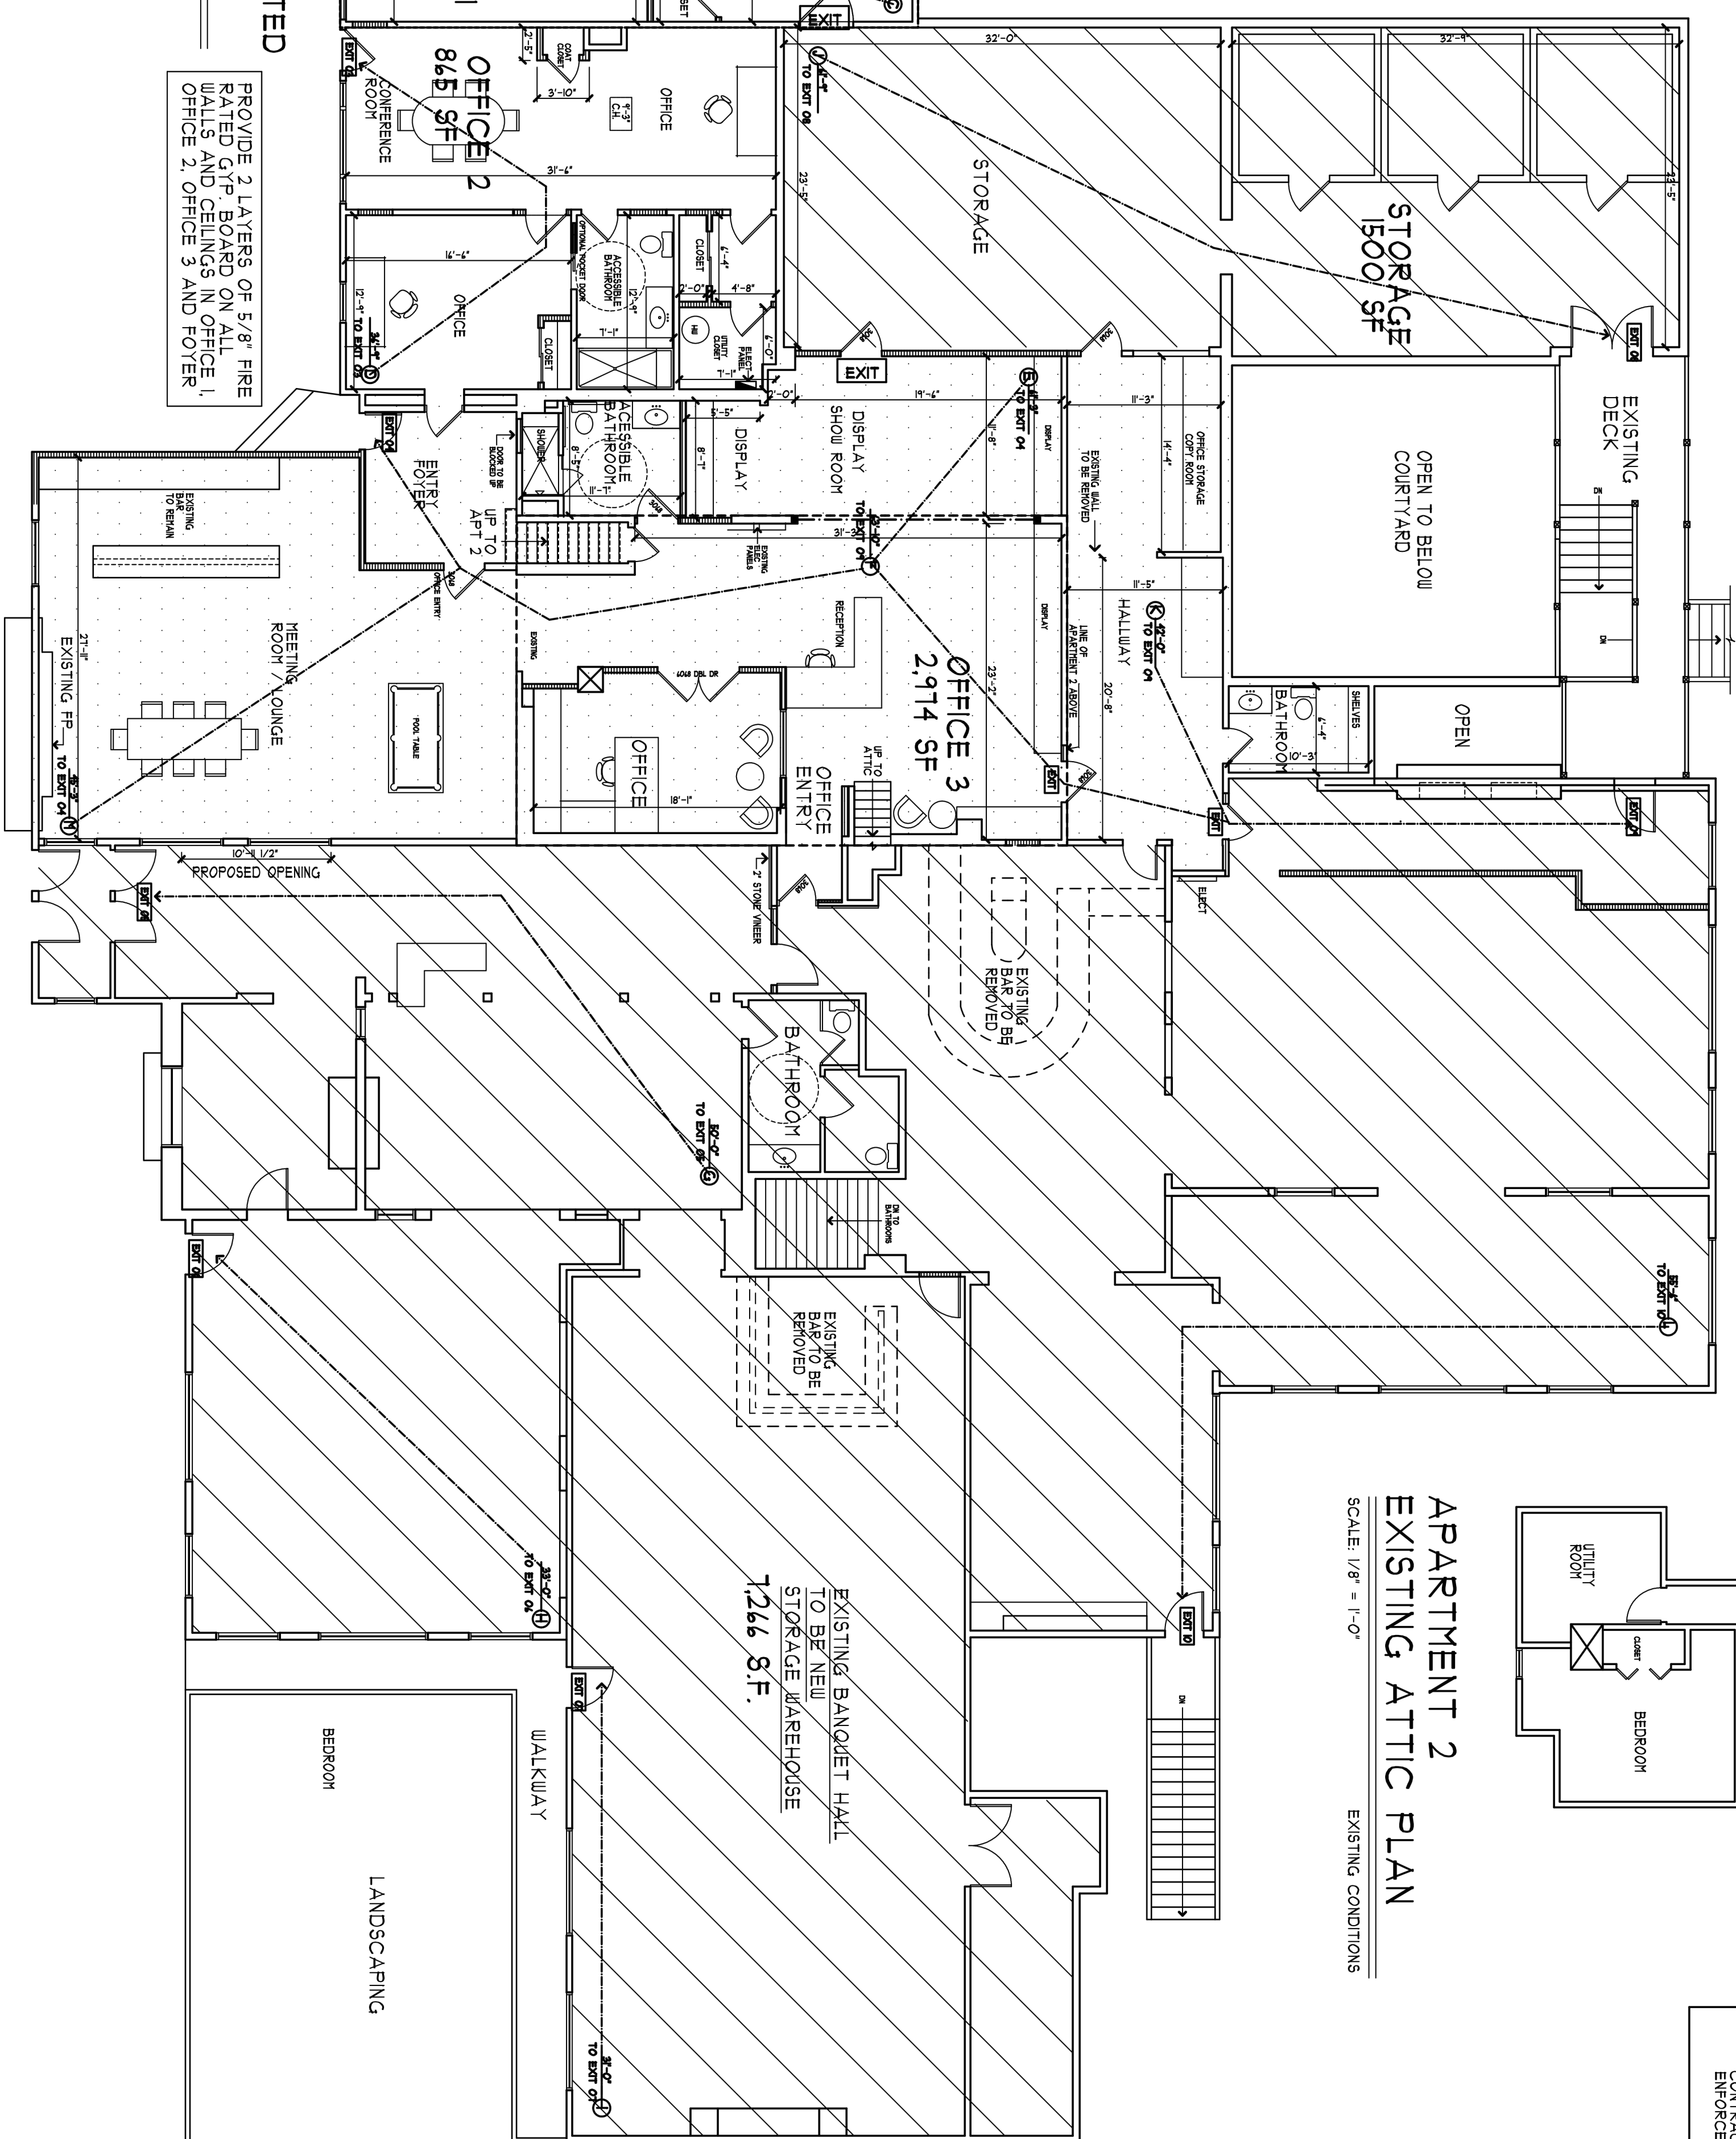

SCALE: 1/8" = 1'-0"

WITH EGRESS PLAN

PROVIDE 2 LAYERS OF 5/8" FIRE RATED GYP. BOARD ON ALL WALLS AND CEILINGS IN OFFICE 1, OFFICE 2, OFFICE 3 AND FOYER

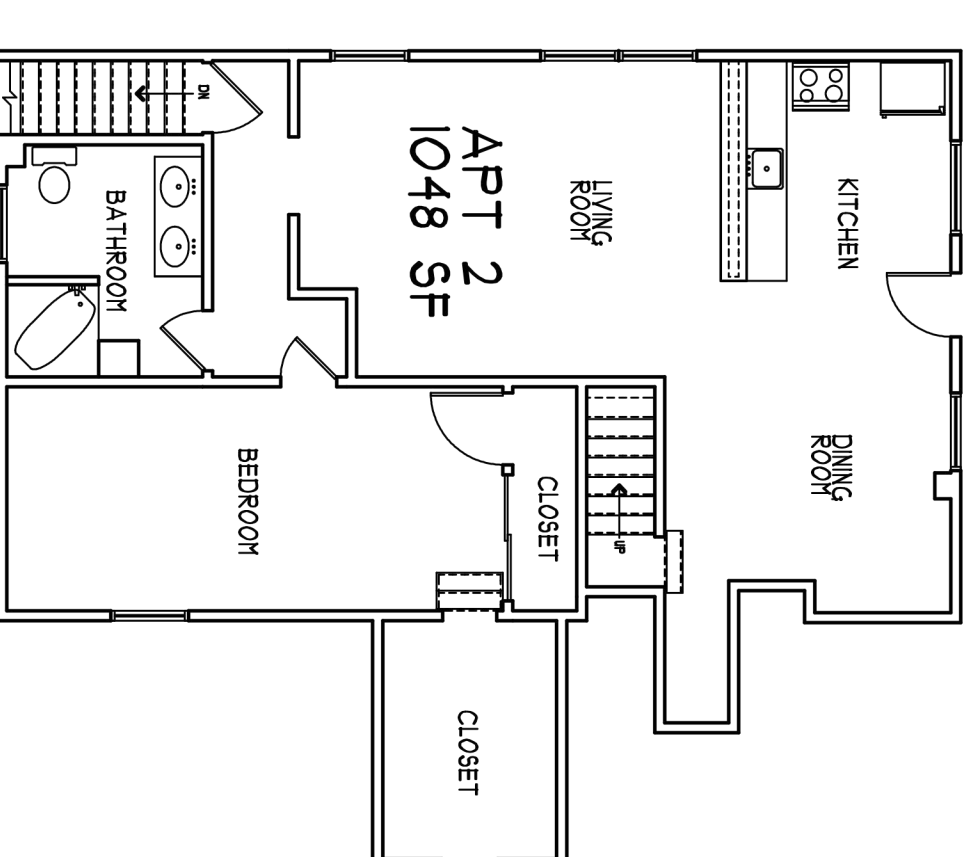

2ND FLOOR APARTMENT 1 EXISTING PLAN

SCALE: 1/8" = 1'-0"

EXISTING CONDITIONS

SCALE: 1/8" = 1'-0"

EXISTING CONDITIONS