
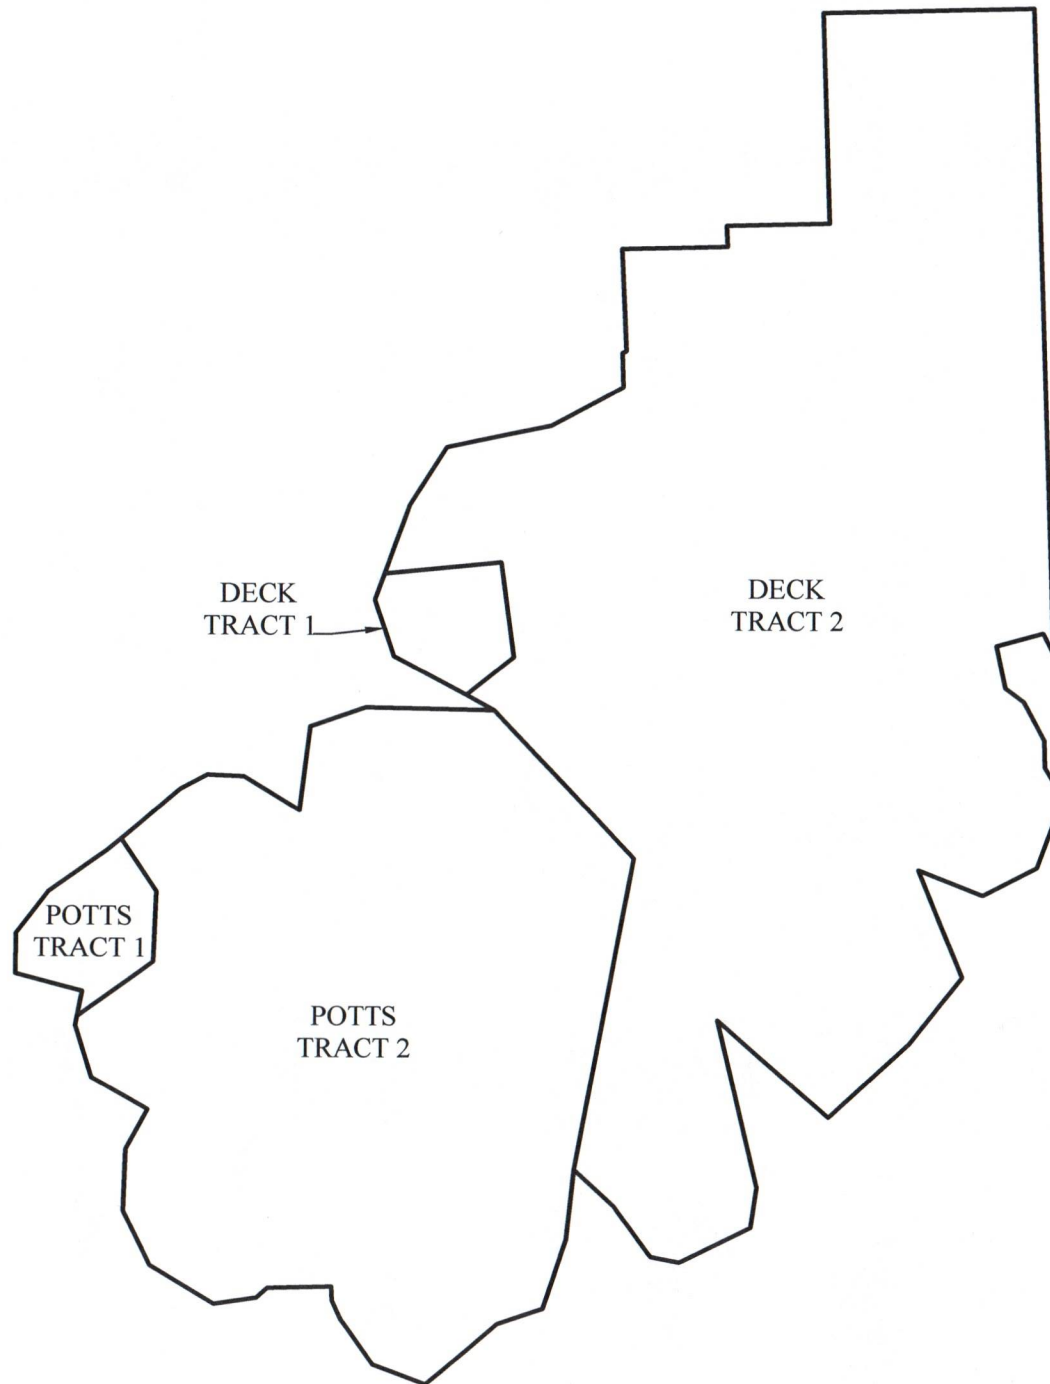


CERTIFICATION

I, Kody Couch, the undersigned, a duly Registered Professional Land Surveyor, R.P.L.S.#2032, in the State of Oklahoma do hereby certify that a careful and accurate survey of the described property was made under my supervision to the best of my knowledge and the accompanying plat is a true and accurate representation of the same. This plat survey meets the Oklahoma Minimum Standards for the practice of Land Surveying as adopted by the Oklahoma State Board of Registration for Professional Engineers and Land Surveyors.

The word certify or certificate as shown and used hereon means an expression of professional opinion regarding facts of the survey and does not constitute a warranty or guarantee, expressed or implied.

Witness my hand and seal this 1st day of April, 2025.

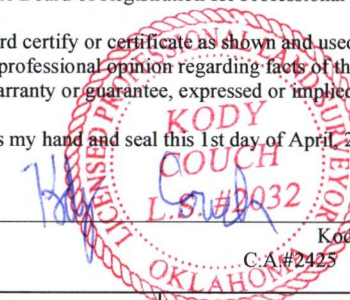

Kody Couch, R.P.L.S. #2032
C.A.#2425 6/30/26 Copyright 2025

**GREEN
COUNTRY
SURVEYING**

207 SOUTH ADAIR STREET
P.O. BOX 445
PRYOR, OKLAHOMA 74362
918-825-6575 OFFICE
918-825-3606 FAX

**POTTS/DECK
PROPERTIES**

TRACT MAP

DRAWN	CHECKED	DATE OF OFFICE WORK	SCALE	CRD. FILE -
KRC	KRC	4/1/2025	1"=600'	GP132321
			DWG FILE -	DECK-MAP