



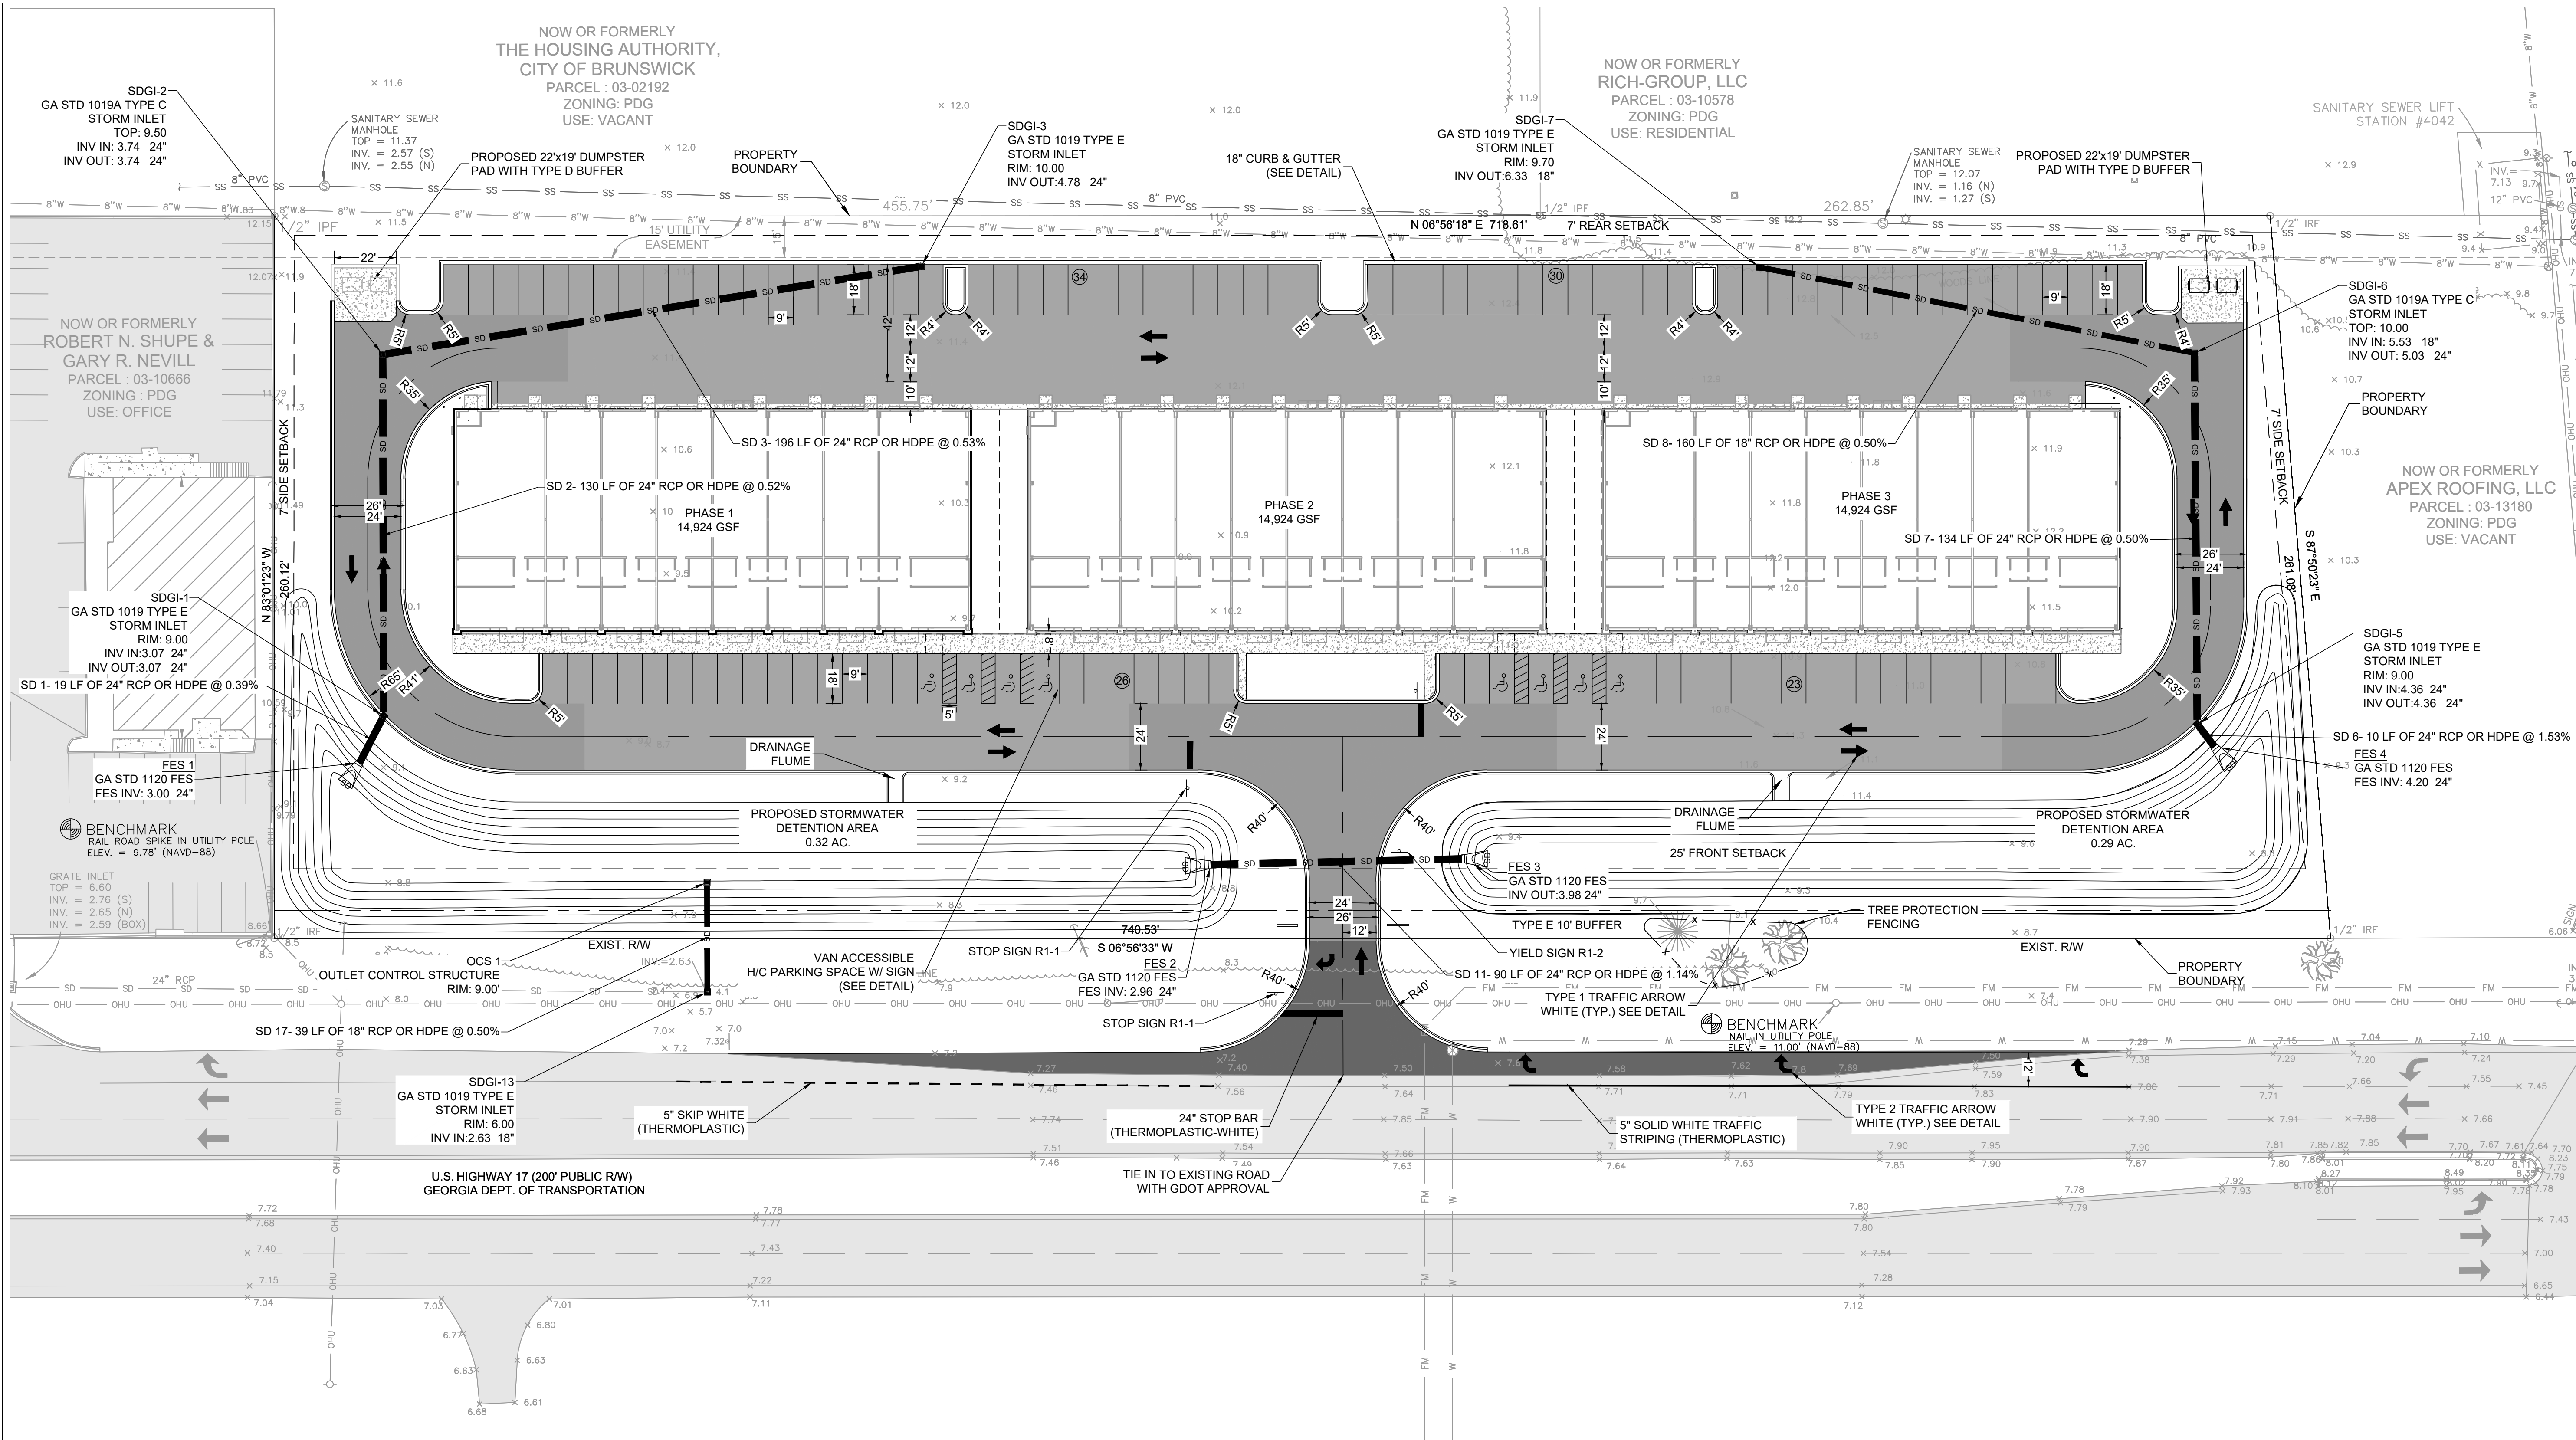

NOT RELEASED
FOR
CONSTRUCTION

REVISIONS

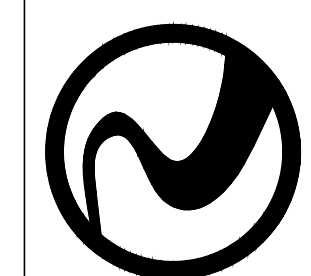

ROBERTS
CIVIL ENGINEERING
15 SHAWNS ISLAND LANE
SUITE 100
BRUNSWICK, GA 31520
WWW.ROBERTSCIVILENGINEERING.COM

VE OPTION

**LCO BRAVO COMMERCIAL
BRUNSWICK, GA**
PREPARED FOR:
THE LOUDERMILK COMPANIES

DATE: 2023/10/04
PROJECT NUMBER: 22174
DRAWN BY: PCR
CHECKED BY: WJH
SCALE: 1"=30' (FOR 24"x36" PLOT)

1

SHEET:

- LEGEND
- PROPOSED CONCRETE
 - EXISTING CONCRETE
 - EXISTING ASPHALT PAVEMENT
 - PROPOSED GDOT ASPHALT PAVEMENT
 - PROPOSED HEAVY DUTY PAVEMENT
 - PROPOSED LIGHT DUTY PAVEMENT



Know what's below.
Call before you dig.

