

LARKSPUR ESTATES No. 4
1"=500'

APPROVED
Montana Department of
Environmental Quality
Permitting and Compliance Division
Bonnie King 8/9/10
Reviewer
EQ# 05-3087


	PLANNED LOCATION FOR DOMESTIC WATER CISTERN		PROPOSED HOME SITE (DESIGN SIZE = 4,200 SF)
	TEST PIT LOCATION		50' R CISTERN PROTECTION ZONE
	PLANNED PRIMARY (P) & REPLACEMENT (R) DRAINFIELD, WHICH MUST BE DESIGNED IN CONFORMANCE WITH MDEQ CIRCULAR 17/		GROUND SLOPE ARROW
	PLANNED LOCATION FOR RESIDENTIAL STORMWATER DETENTION POND (SEE STORMWATER DESIGN SHEET SWO2)		
	STORMWATER CULVERT LOCATION		

NOTE: PLANNED DRAINFIELDS SHOWN ARE PRESSURE-DOSED. SEE ON-SITE WASTE WATER DESIGN SHEET SET FOR LARKSPUR ESTATES NO. 4 SUBDIVISION.

DRAINFIELD SLOPE TABLE

LOT #	DRAINFIELD SLOPE	LOT #	DRAINFIELD SLOPE
1	-13.2%	7	-12.1%
2	-11.4%	8	-18.9%
3	-5.4%	9	-17.2%
4	-3.9%	10	-11.1%
5	-19.1%	11	-16.0%
6	-4.7%	12	-10.7%

NOTE: NEGATIVE DRAINFIELD SLOPE INDICATES A DOWN GRADIENT SLOPE

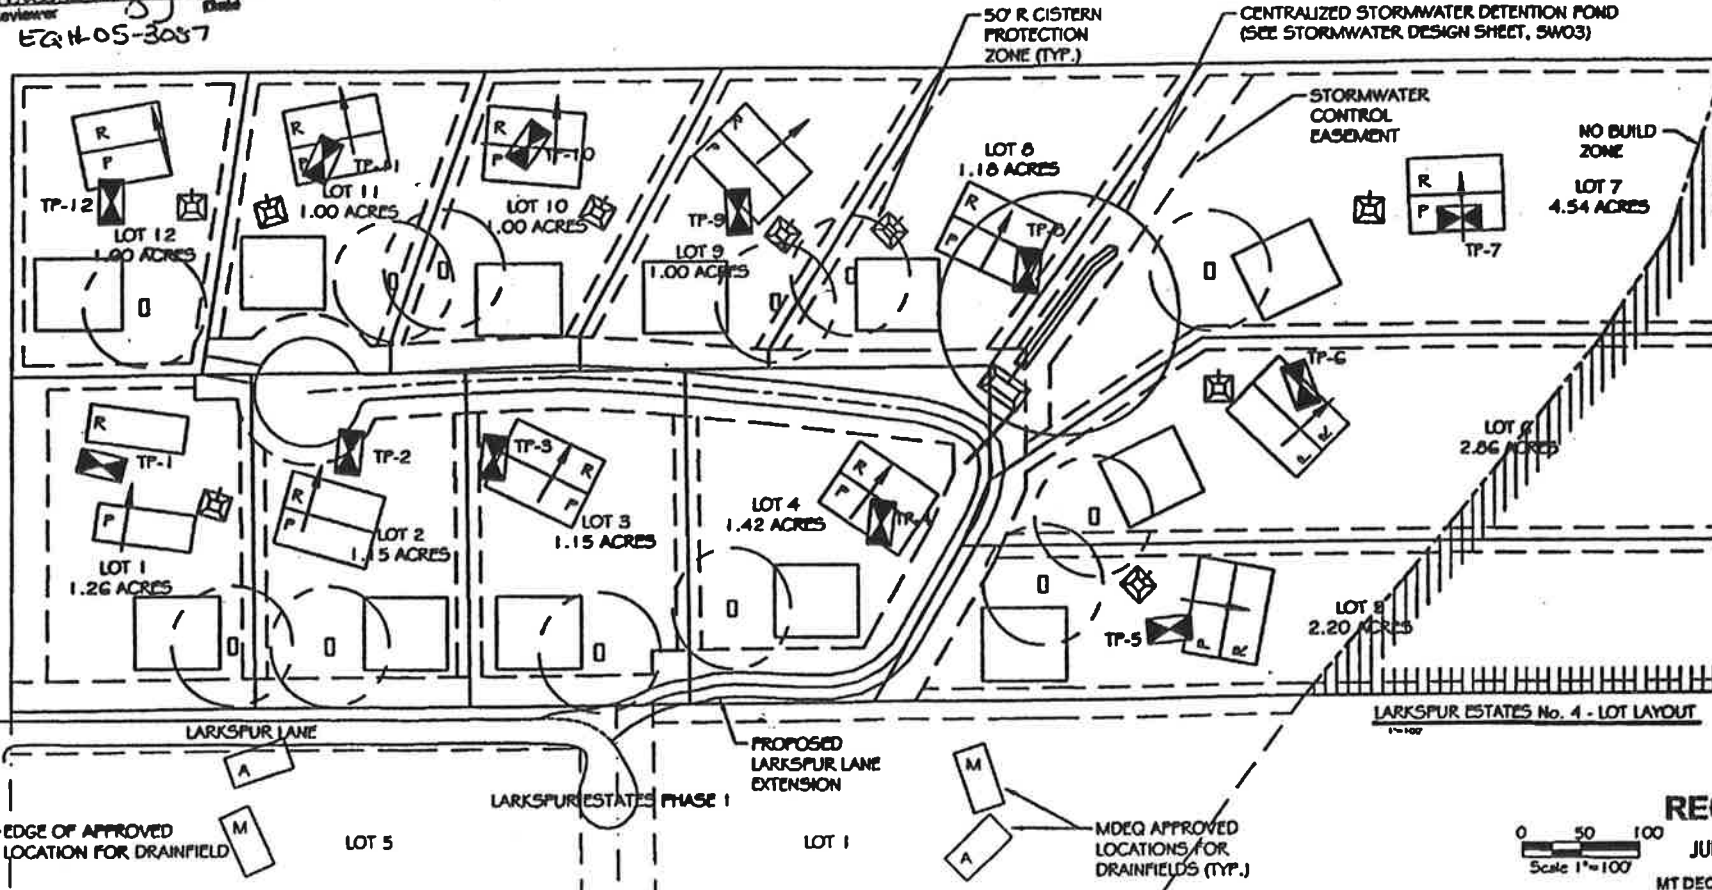

GLACIER
ENGINEERING, P.C.
MONTANA
REGISTERED PROFESSIONAL ENGINEERS

MONTANA
LARKSPUR ESTATES NO. 4
SUBDIVISION
CARRISBOUR COUNTY
LOT LAYOUT

DATE	DESCRIPTION

RECEIVED
JUL 2 2010
MARCH 2010

