




2 AERIAL VIEW FROM CORNER - BLDG C

PRIMARY ENTRANCE
WITH RECESS/CANOPY

SECONDARY ENTRANCES
WITH RECESS/CANOPY

PRIMARY ENTRANCE
WITH RECESS/CANOPY

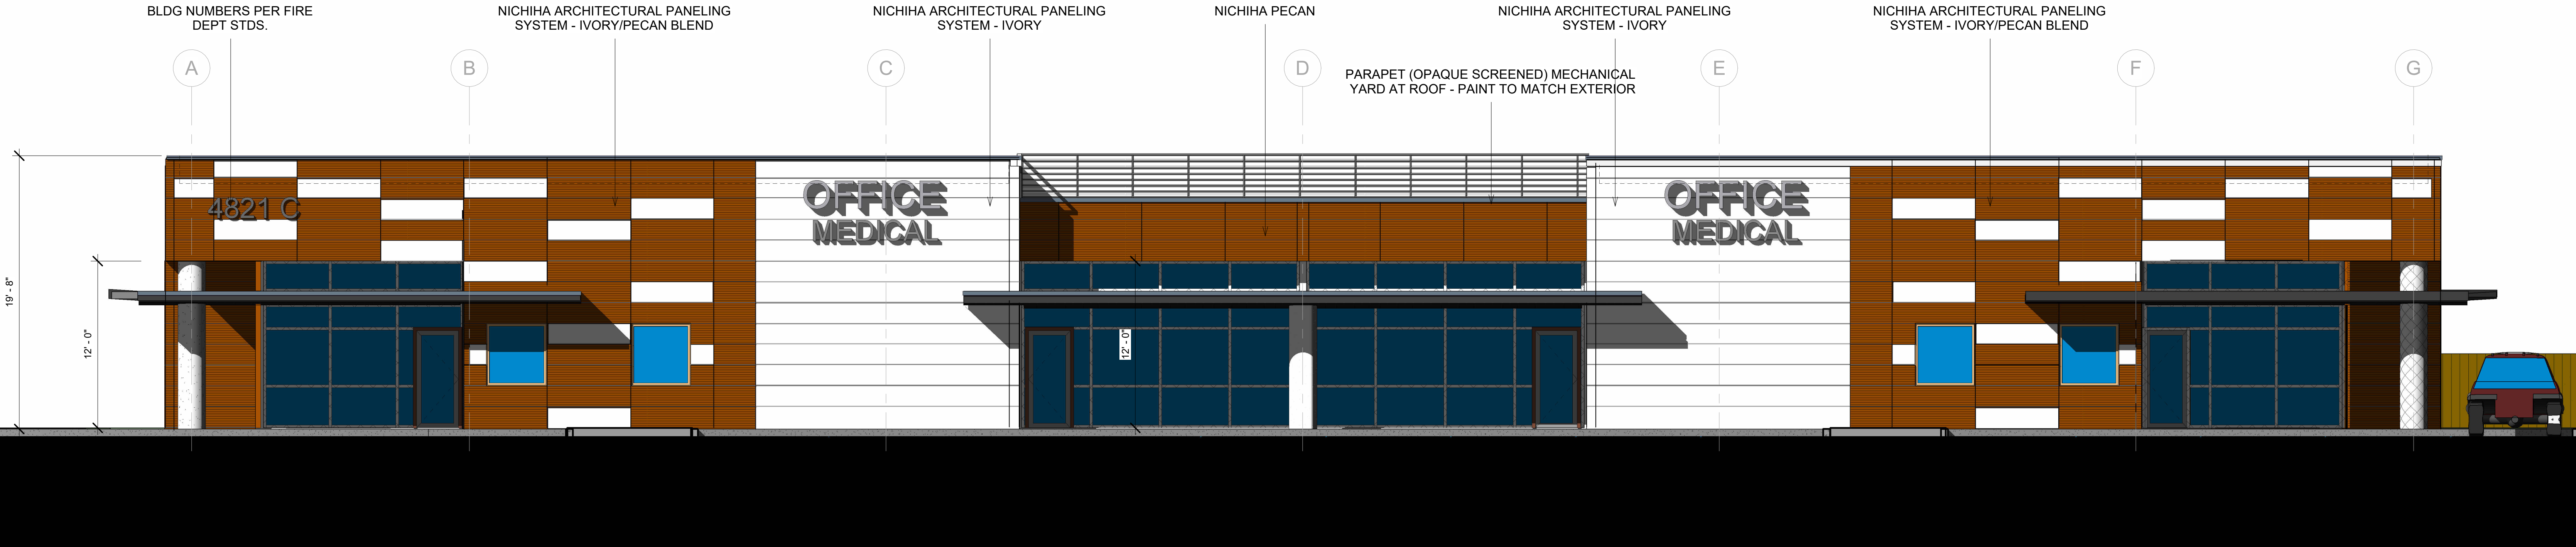


FRONT FROM INTERNAL PARKING LOT
Copy 1
3/16" = 1'-0"

These plans are the property of the Owner/Tenant and Architect. Any reprinting, copying, and/or construction from these plans without prior written consent of the Owner and the Architect is prohibited. All legal remedies available to Owner/Tenant and Architect will be brought upon parties involved in unauthorized use of these plans.

the brown group
Architectural/Real Estate Development Services

259 BONHAM LOOP
GEORGETOWN, TX 78633
Office: (512) 426-9986

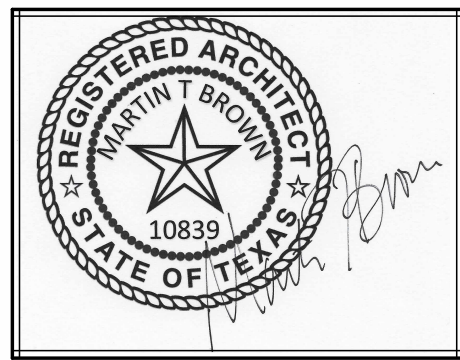

02/12/2025

No.	Description	Date
	BLDG PERMIT SUBMISSION	02/20/2025

PROBE MEDICAL CNTR
PHASE ONE - BLDG C

4821 WILLIAMS DR.
GEORGETOWN, TX 78628

NICHAHA
OPTION B

A400 R

Scale

3/16" = 1'-0"