


THIS DRAWING IS FOR GENERAL INFORMATION ONLY. BEFORE CONSTRUCTION PLANS ARE FINALIZED YOU MUST CONTACT THE BOARD'S CIVIL ENGINEER TO VERIFY THAT THE SIZE, TYPE, LOCATION, ETC. OF THE WATER MAIN(S) AND/OR THE PROPOSED WATER SERVICE IS CORRECT.

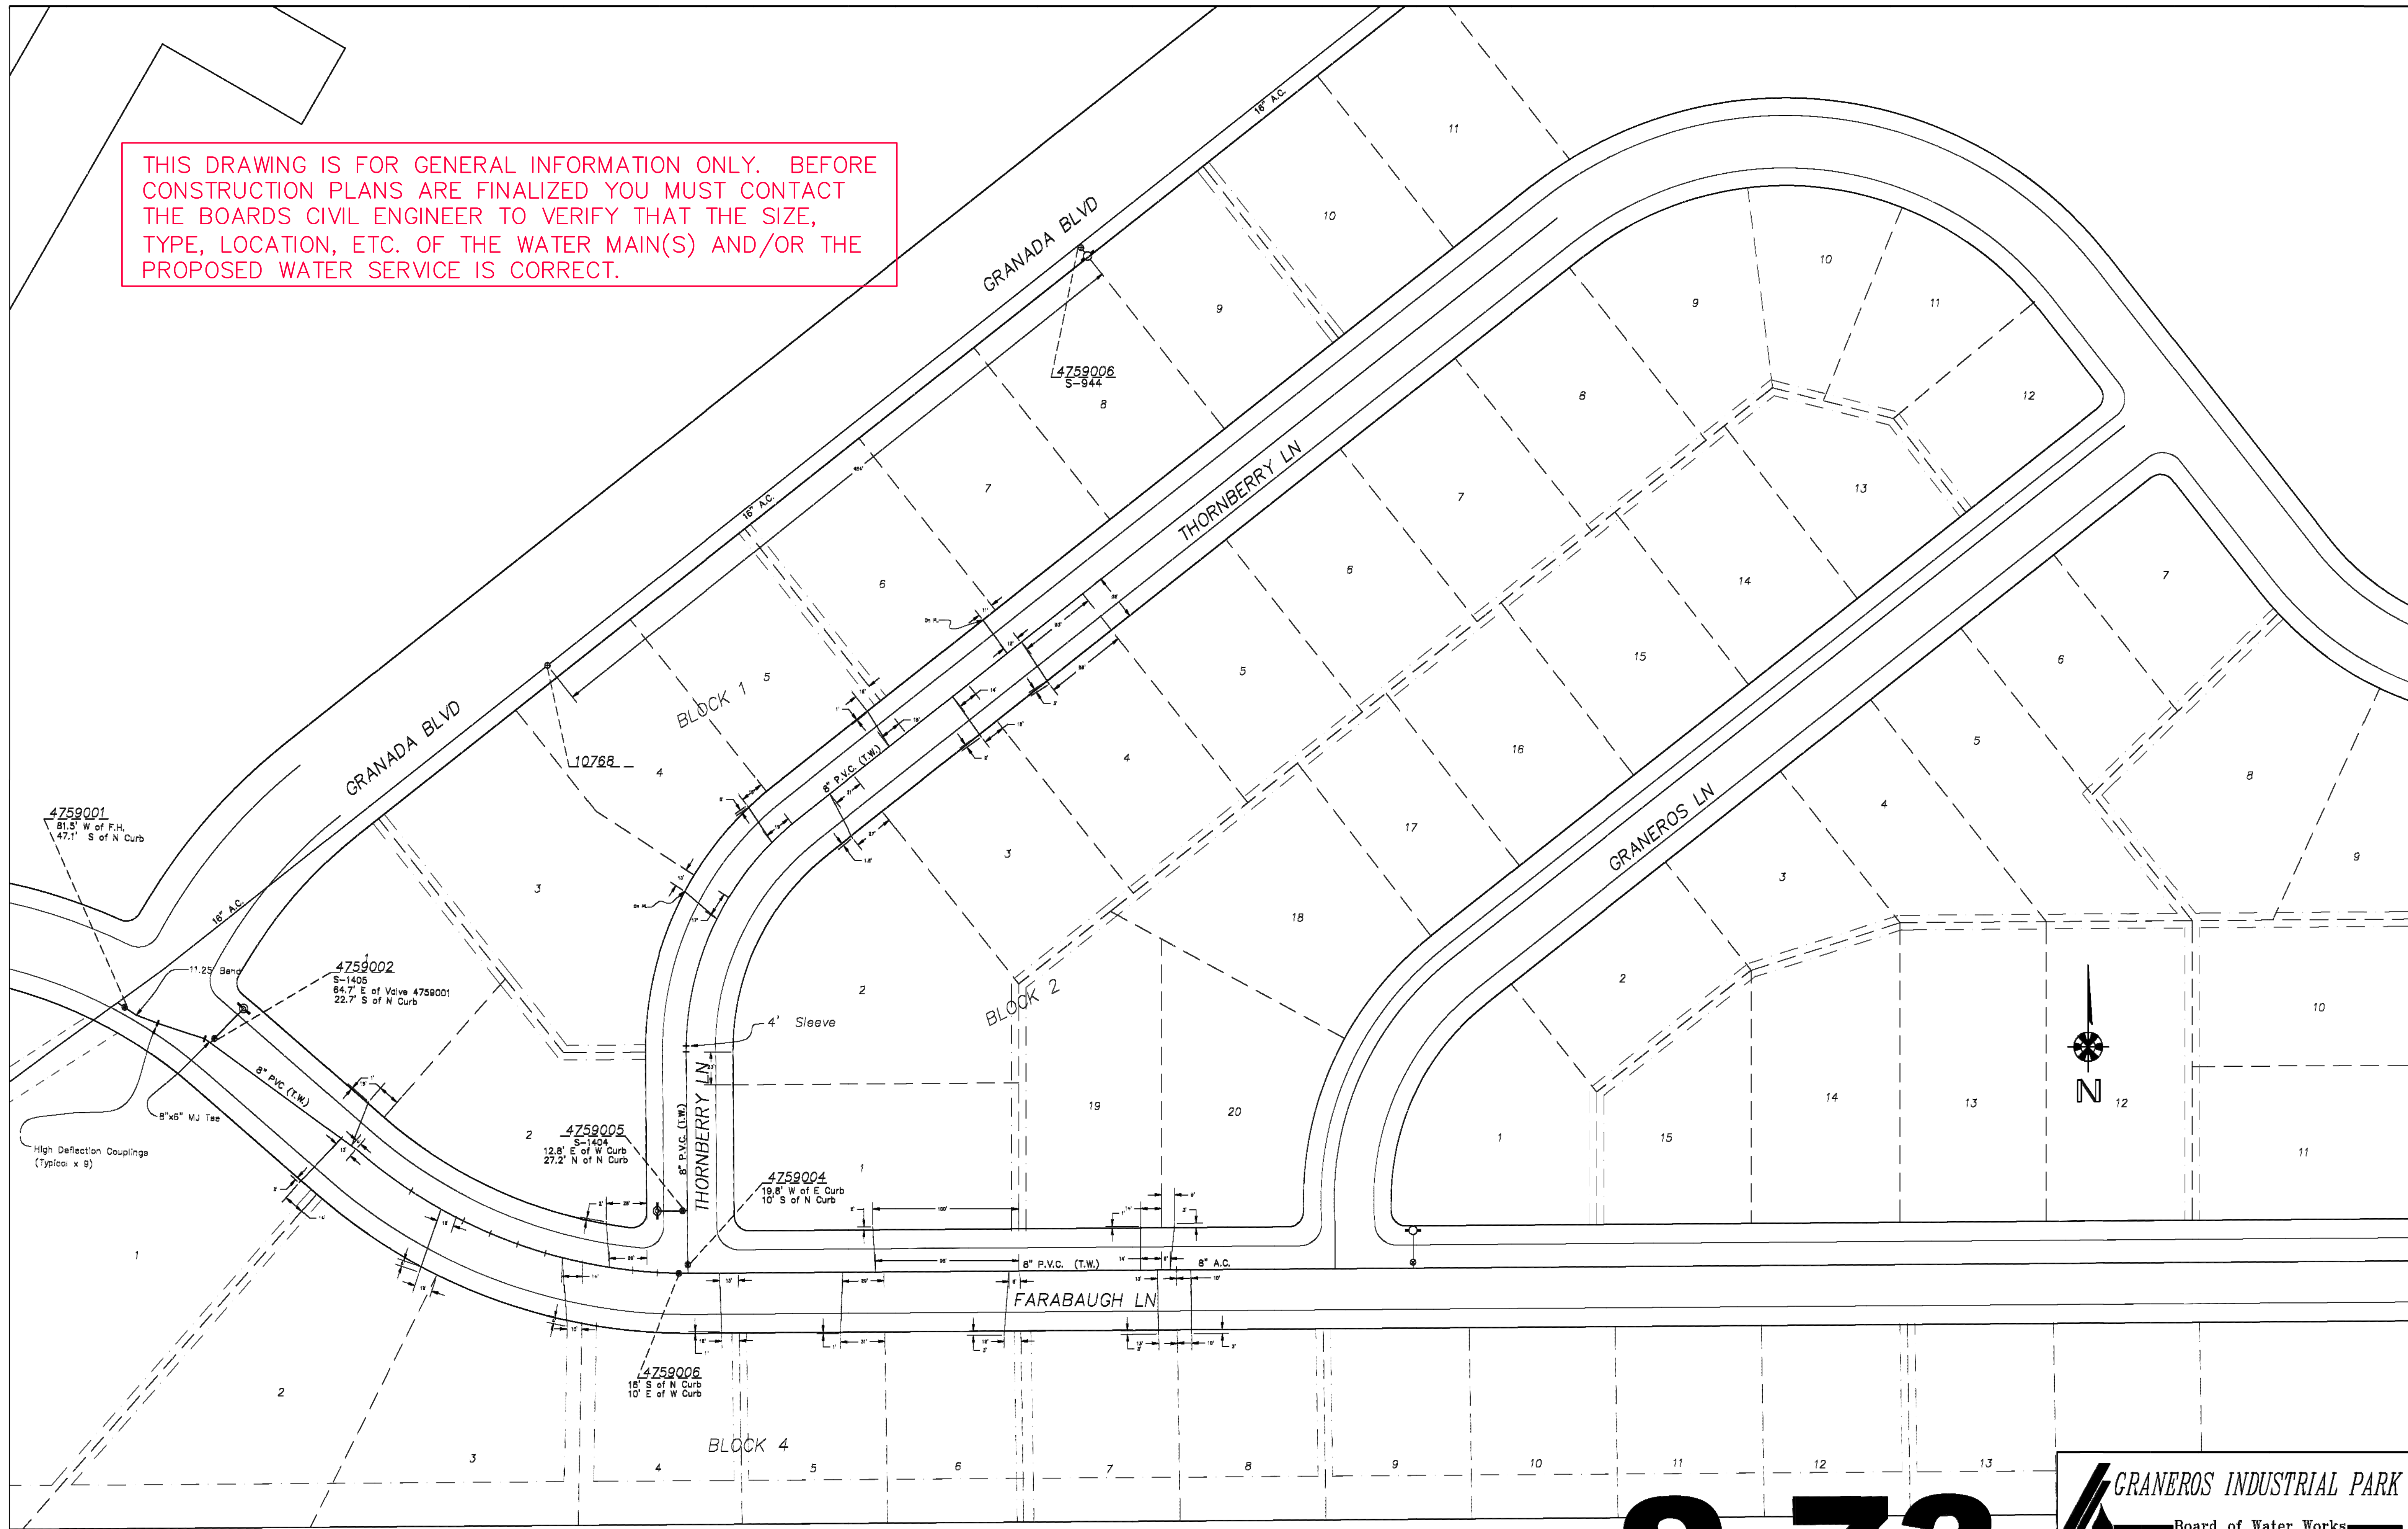

# S-73

**GRANEROS INDUSTRIAL PARK**  
 Board of Water Works  
 of Pueblo, Colorado  
 319 West Fourth Street • P.O. Box 400 • Pueblo, CO 81002

Drawn By: <i>Jesse J. Murray</i>	Date: 20 APRIL 1999
PN: 4608-E	Scale: 1" = 50'
ACAD FILE NAME: 4608ASBT	FILE: 15-065