


Development Corp.

NOTES
 ○... DENOTES STEEL STAKES
 ●... DENOTES R.C., P.T., & T.P.
 ⊙... DENOTES CONCRETE MONUMENTS
 ALL BUILDINGS ON LOTS 37024 THROUGH 37026 SHALL HAVE CONCRETE TILE ON CLAY TILE ROOFS.

ZONING DESIGNATION:
 LOTS 37024-37036_R-4
 LOTS 37037-37060_R-1

Bryan Teeple
 512-529-0455
 BRYANTEEPLE@TEEPLEPARTNERS.COM

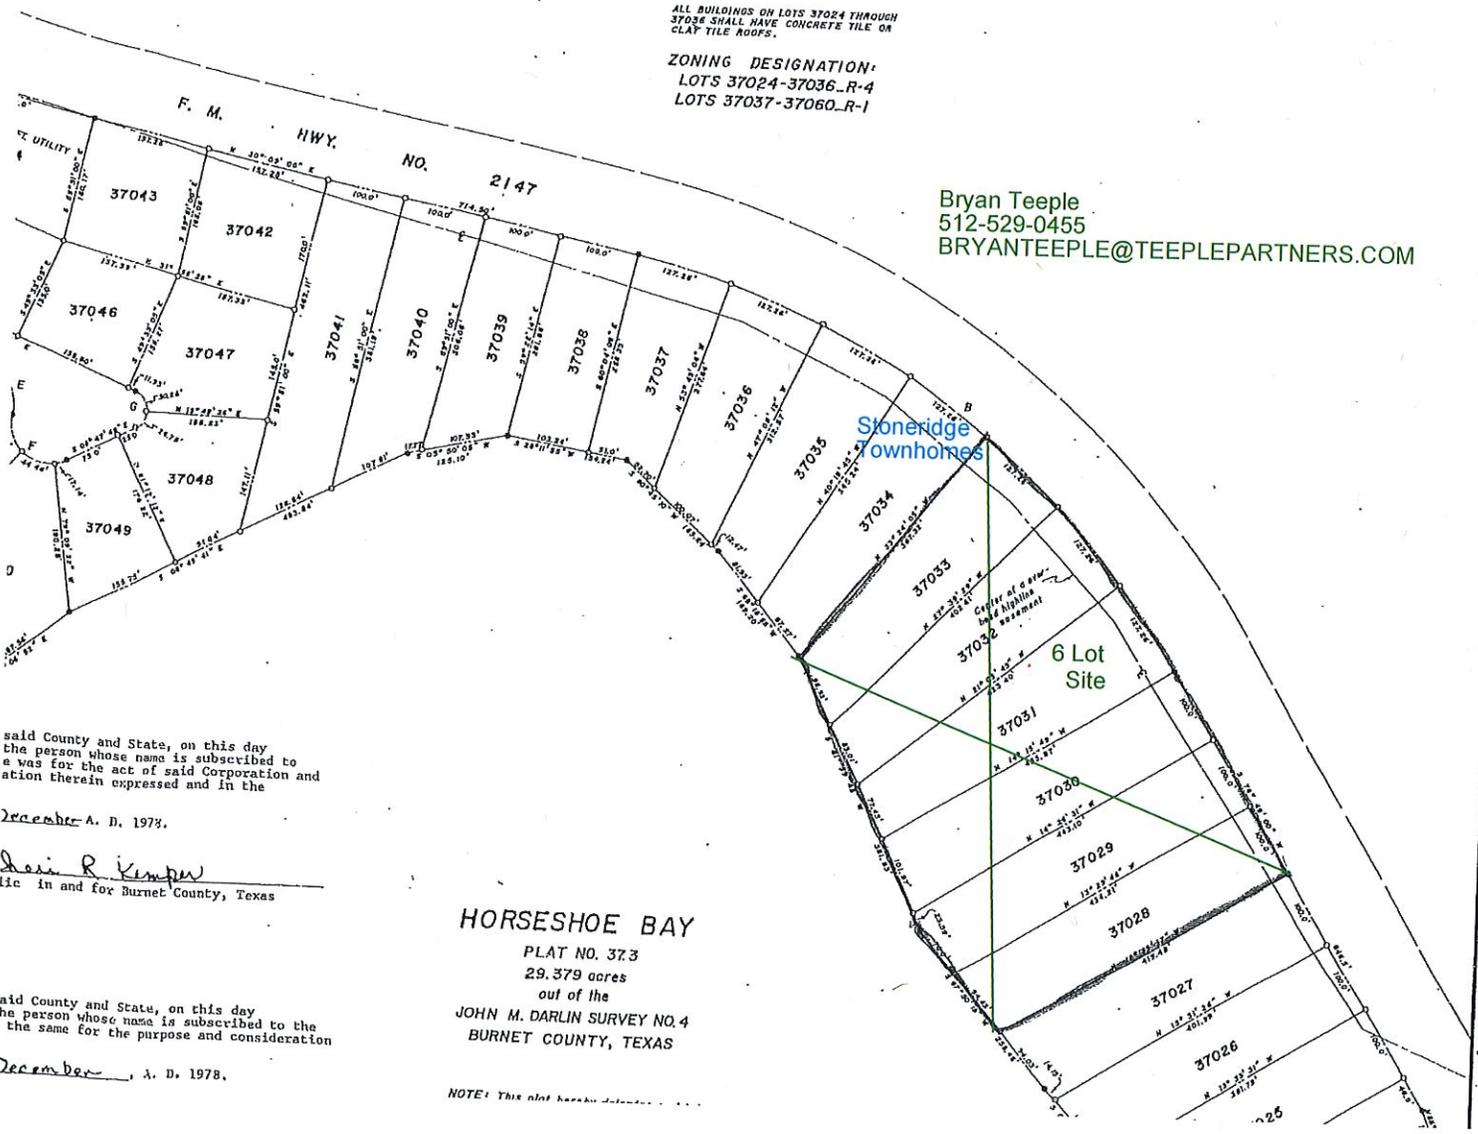

said County and State, on this day the person whose name is subscribed to this was for the act of said Corporation and action therein expressed and in the

~~December~~ A. D. 1978.

Debi R. Kemp
 lic in and for Burnet County, Texas

HORSESHOE BAY

PLAT NO. 37.3
 29.379 acres
 out of the

JOHN M. DARLIN SURVEY NO. 4
 BURNET COUNTY, TEXAS

said County and State, on this day the person whose name is subscribed to this the same for the purpose and consideration

~~December~~ A. D. 1978.

NOTE: This plat hereby defines...