


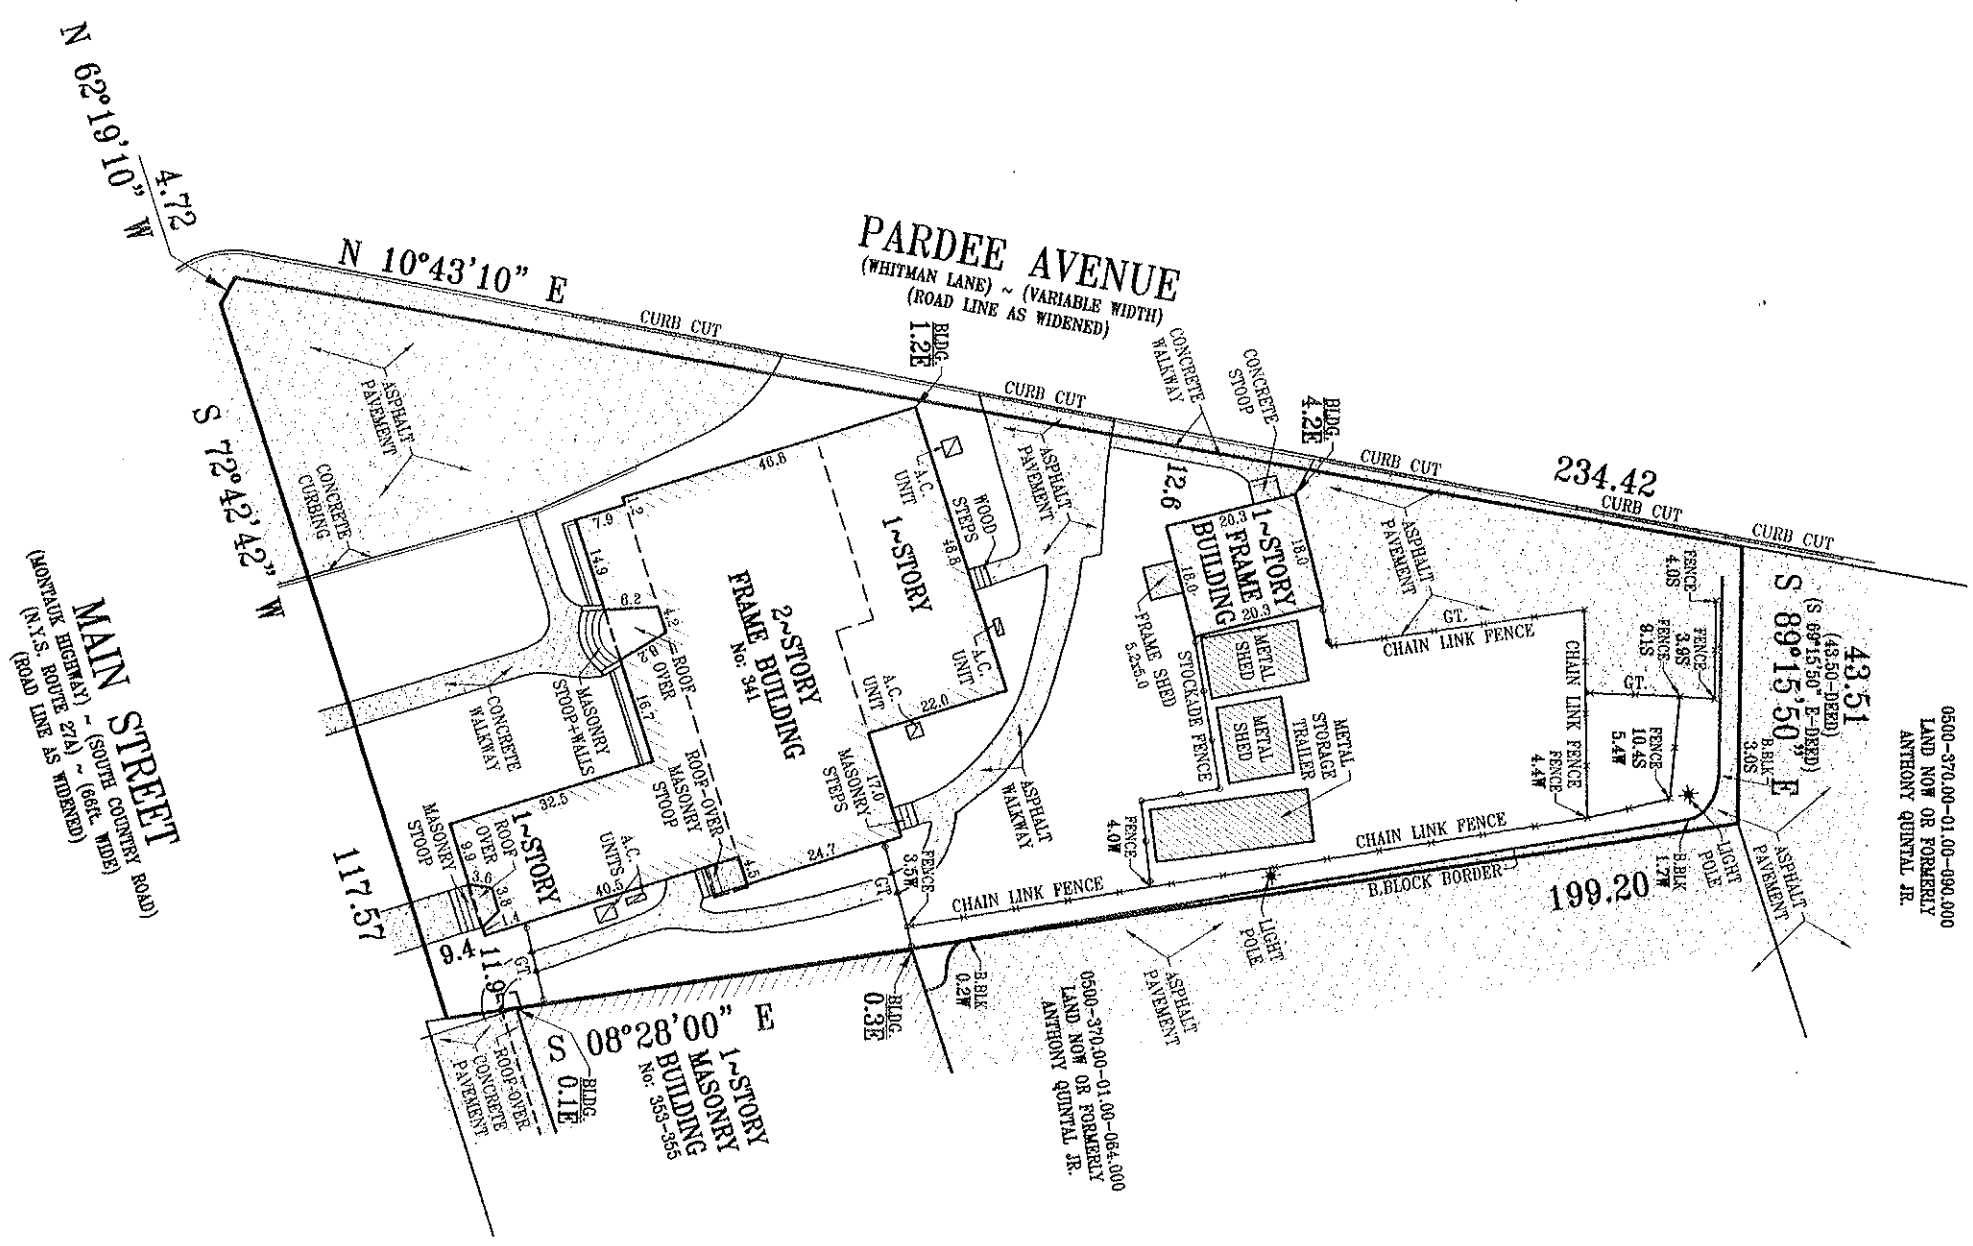

0500-370.00-01.00-094.000
LAND NOW OR FORMERLY
ANTHONY QUINTAL JR.



NOTES:

- EXISTENCE OF ANY EASEMENTS SHOULD BE VERIFIED BY A COMPLETE TITLE SEARCH.
- SURVEYOR IS NOT RESPONSIBLE FOR UNDERGROUND UTILITIES OR STRUCTURES.

CERTIFIED TO:

BRV PROPERTY PARTNERS LLC
FREEDOM LAND TITLE AGENCY LLC
FIRST AMERICAN TITLE INSURANCE COMPANY

DRAWING INFORMATION:


SCALE: 1"=30'
DRAWN BY: R.K.H.
FILE NO.: 0063-21
DATE: MARCH 29, 2021

SURVEY OF
DESCRIBED PROPERTY


AT ISLIP, TOWN OF ISLIP,
SUFFOLK COUNTY, NEW YORK
SCTM: 0500-370.00-01.00-063.000

PROPERTY INFORMATION:

AREA: 17,168.92 Sq.Ft.=0.3941 ACRES
ZONED "GST" DISTRICT

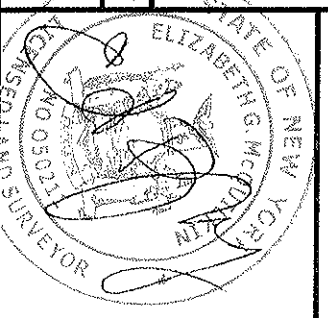

LISA McQUILKIN

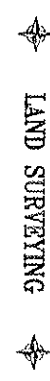

274 EAST MAIN STREET
EAST ISLIP, N.Y. 11730
TEL: 631-277-3605
FAX: 631-277-3906

UNAUTHORIZED ALTERATION OR ADDITION TO THIS SURVEY IS A VIOLATION OF SECTION 7209 OF THE NEW YORK STATE EDUCATION LAW. COPIES OF THIS SURVEY MAP NOT BEARING THE LAND SURVEYOR'S SEAL OR PAROSSED SEAL ARE NOT CONSIDERED TO BE A TRUE AND CORRECT COPY. DISTANCES SHOWN FROM PROPERTY LINES TO EXISTING STRUCTURES ARE FOR A SPECIFIC PURPOSE AND USE, AND ARE NOT INTENDED TO GUIDE IN THE RELOCATION OF FENCES OR OTHER STRUCTURES. CERTIFICATION INDICATED HEREON SHALL RUN ONLY TO THE PERSON FOR WHOM THE SURVEY IS PREPARED AND ON HIS BEHALF, TO THE COMPANY OR AGENCIES LISTED HEREON AND TO THE ASSIGNEES OF THE LENDING INSTITUTION. CERTIFICATIONS ARE NOT TRANSFERABLE TO ADDITIONAL INSTITUTIONS OR SUBSEQUENT ORDERS.

341 MAIN STREET, ISLIP