



TO THE BEST OF THE ARCHITECT'S OR THE ENGINEER'S KNOWLEDGE, THE PLANS AND SPECIFICATIONS SET FORTH WITHIN THIS BUILDING PERMIT APPLICATION COMPLY WITH THE APPLICABLE CODES AND REGULATIONS AS DETERMINED BY THE LOCAL AUTHORITY IN ACCORDANCE WITH THE FLORIDA STATUTES.

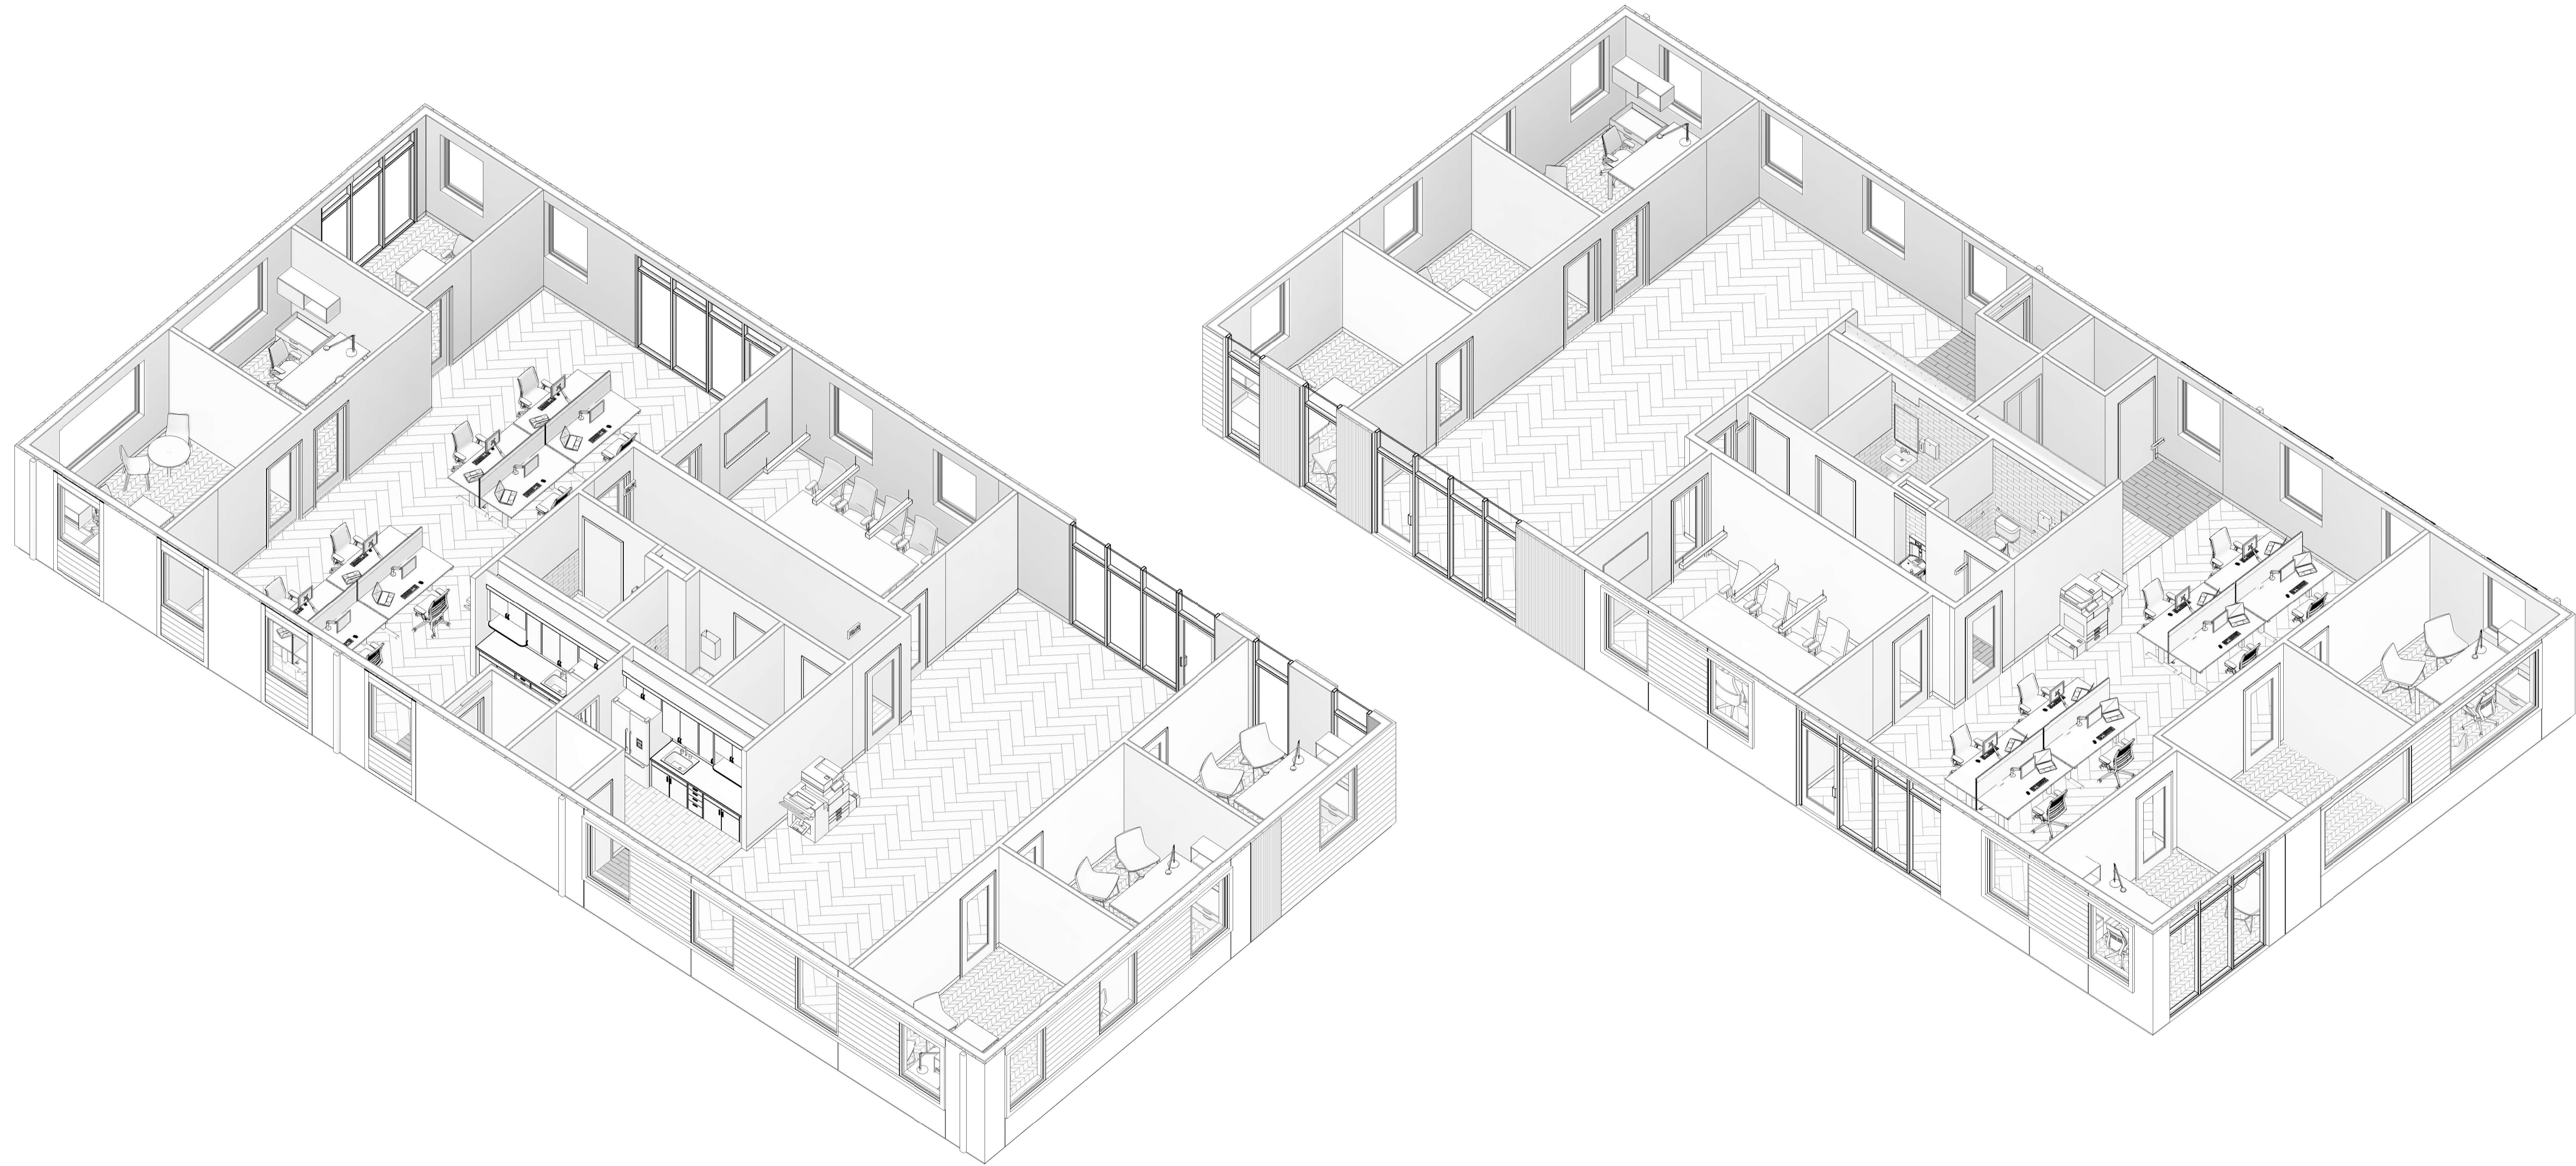

**1 3D AXO - BELOW CEILINGS**  
 SCALE IS APPROX.

**MARKETS WEST OFFICE**  
 1499 SW 74TH DRIVE  
 GAINESVILLE, FL 32607

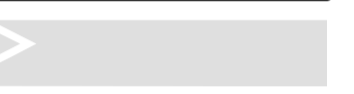

REVISIONS			
NO.	DATE	REF.	BY:

DRAWING STATUS:  
 100% CONSTRUCTION DOCUMENTS  
 ISSUE DATE:  
 10.06.2021  
 DRAWN BY: NRJ    CHECKED BY: STB  
 PROJECT NUMBER:  
 21029  
 DRAWING TITLE:  
 3D INTERIOR VIEW

SHEET NO.  
**A4.11**  
 DATE/TIME STAMP:  
 10/6/2021 1:57:02 PM