
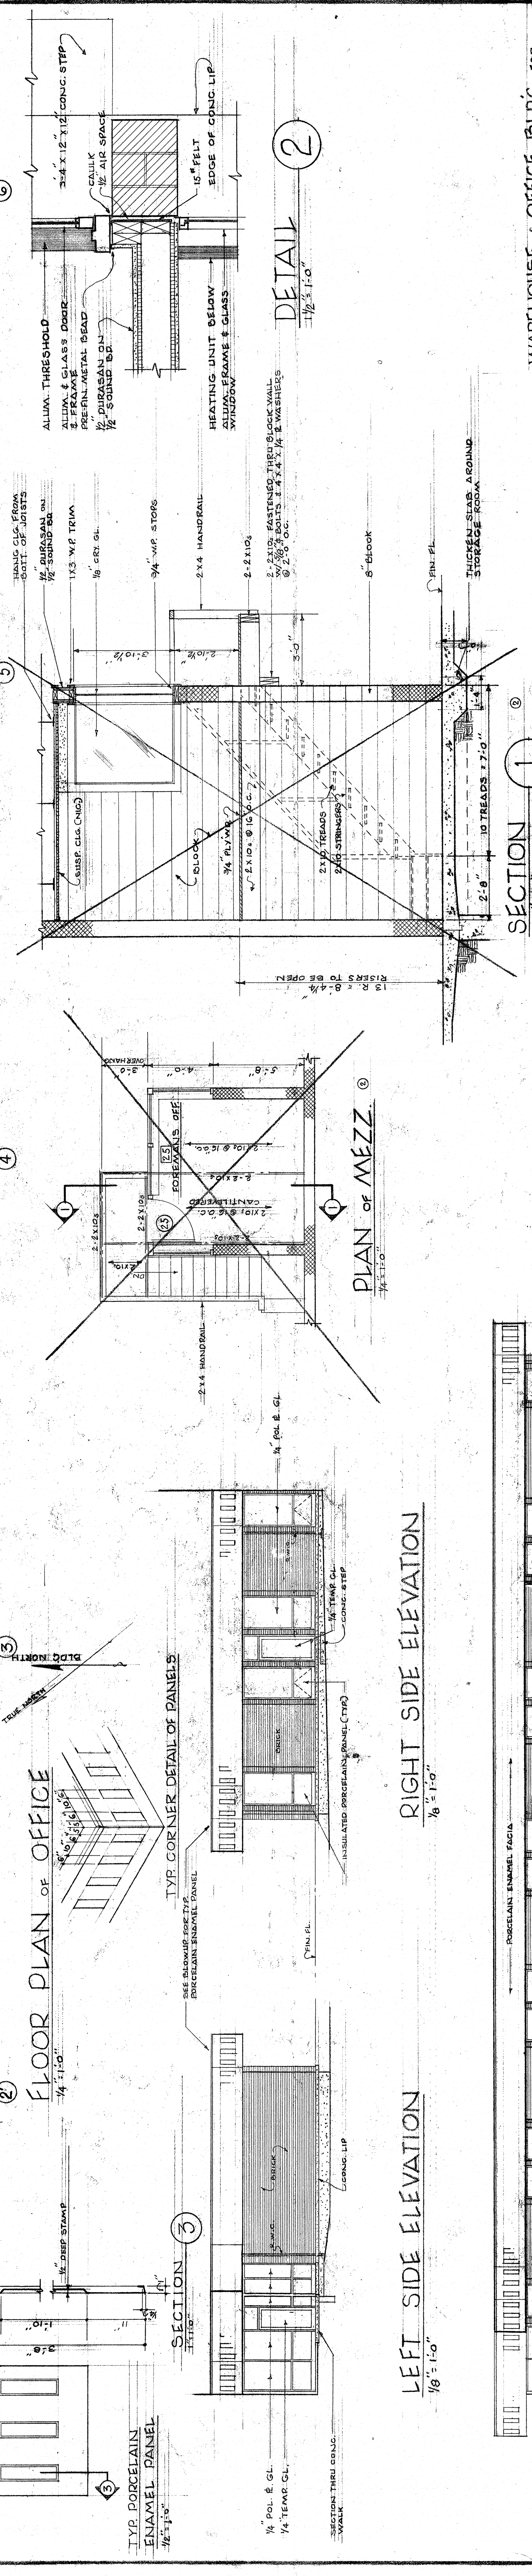


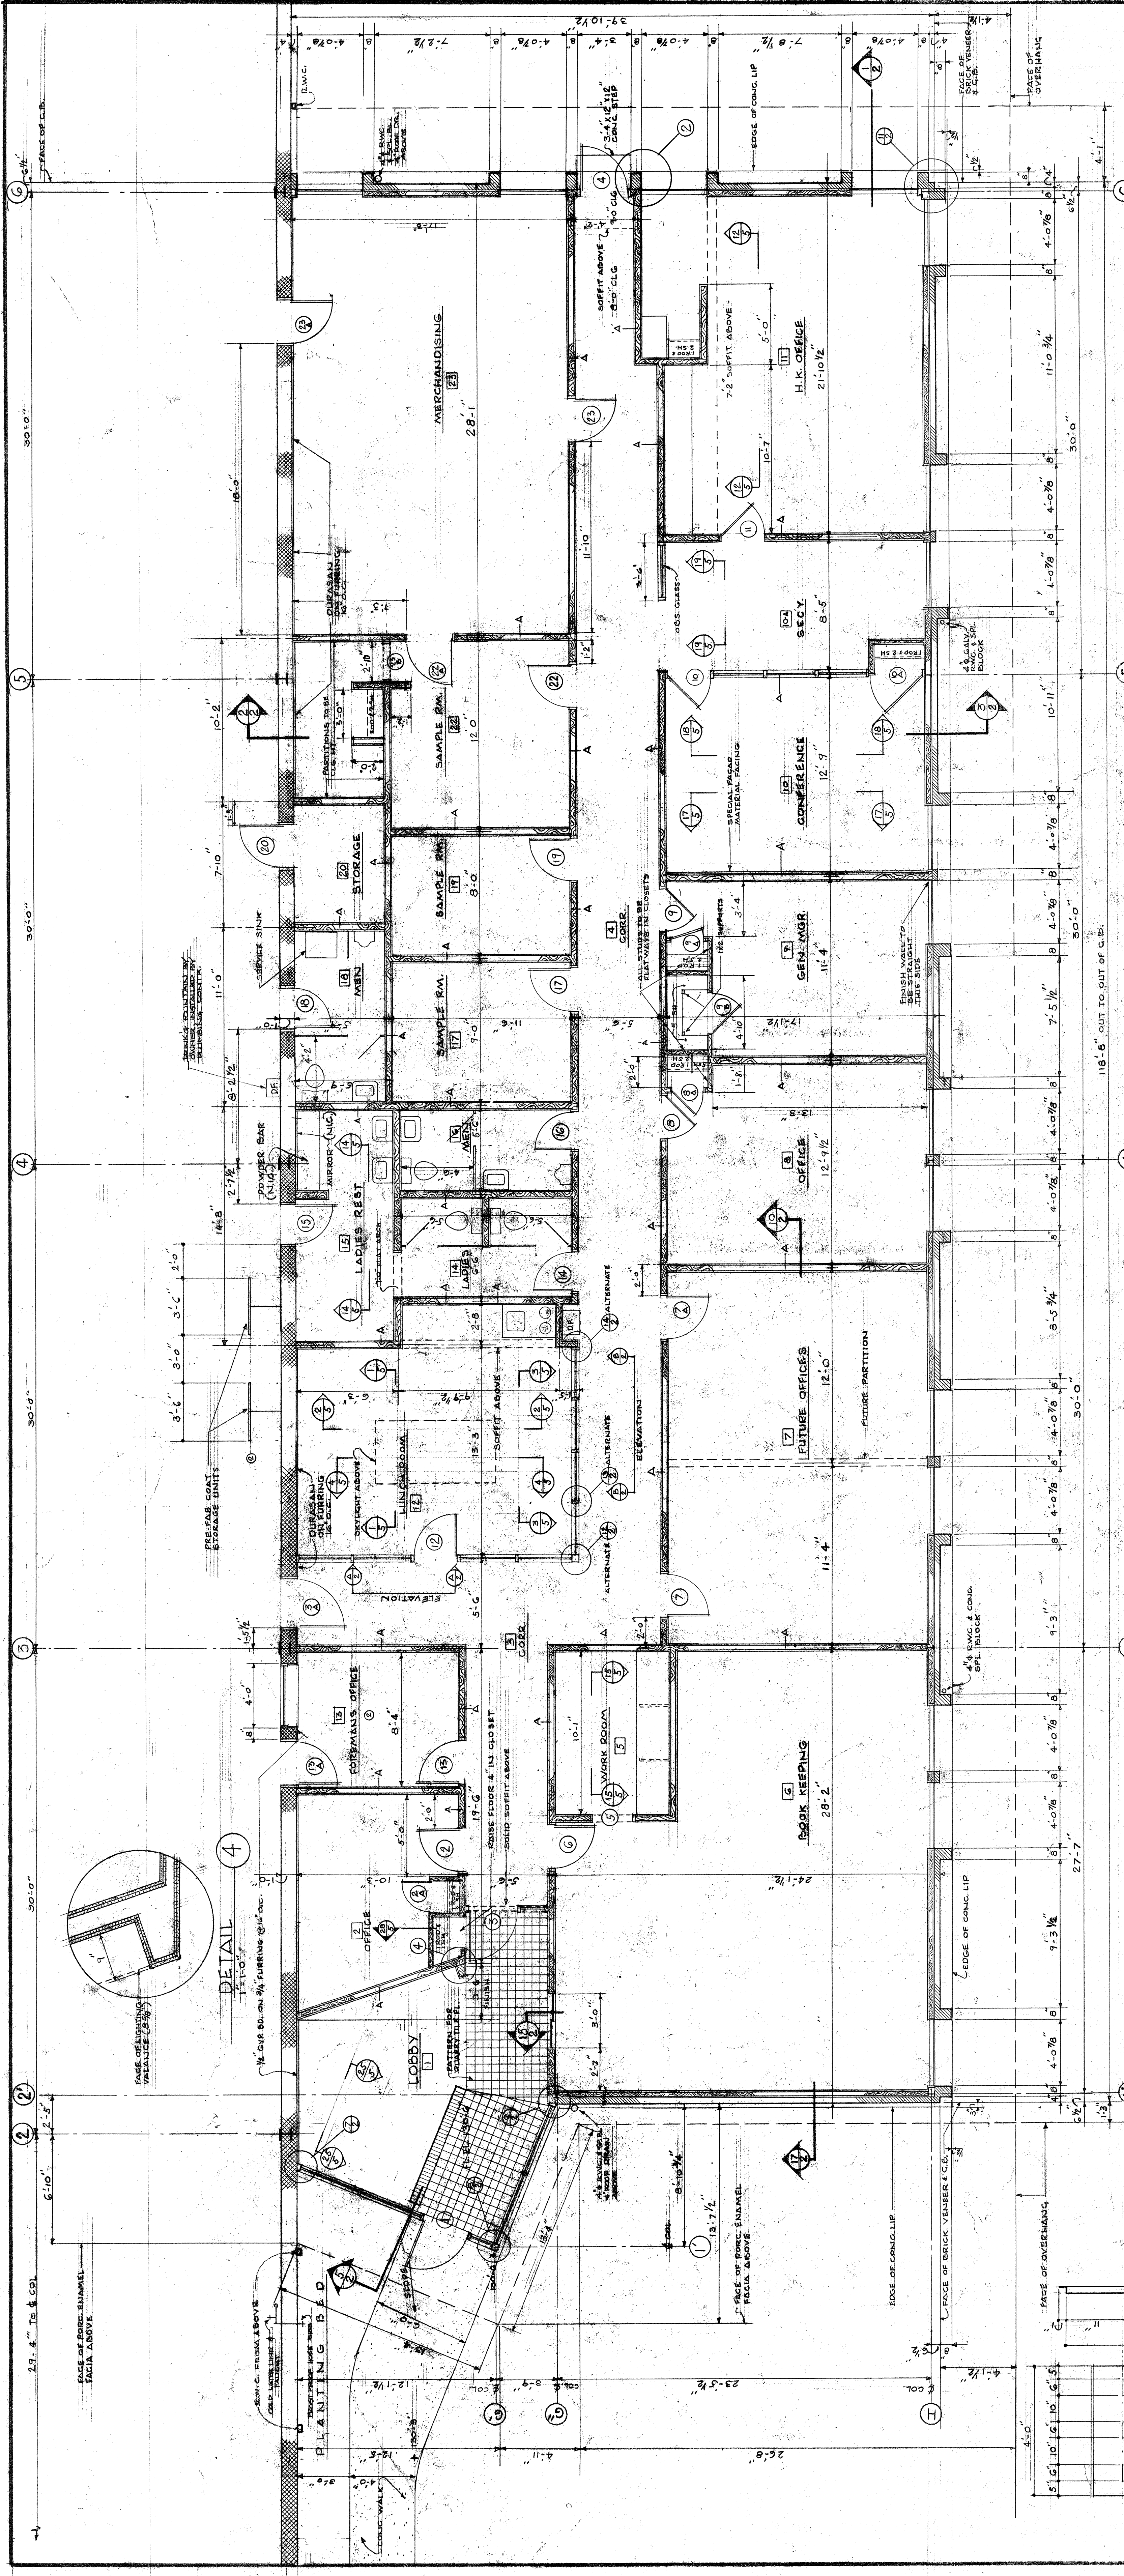

WAREHOUSE & OFFICE BLDG. FOR
J.S. RAUB SHOE STORES INC.

PLANS TWP. CITIZENS COUNTY PENNA.

REGISTERED ARCHITECTS A.I.A.
EYERMAN - CSALA & ASSOCIATES
87 PUBLIC SQUARE
WILKESBARRE, PA.

DATE: APRIL 24, 1935

REVISIONS:
REV. NO. 1
REV. DATE 5-17-35
REV. BY EYERMAN
REV. NO. 2
REV. DATE 6-12-35
REV. BY CSALA

NOTE:
ALL DIMENSIONS AND CONDITIONS
SHOWN ON THESE PLANS ARE TO BE
CONSIDERED AS PART OF THE
CONTRACT. NO WORK IS TO BE
STARTED UNLESS INDICATED HEREIN IS SHOWN.

SECTION 1
7'-0" x 11'-0"

PLAN OF MEZZ.
7'-0" x 11'-0"

RIGHT SIDE ELEVATION
1/8" = 1'-0"

LEFT SIDE ELEVATION
1/8" = 1'-0"

MAIN ELEVATION
1/8" = 1'-0"