



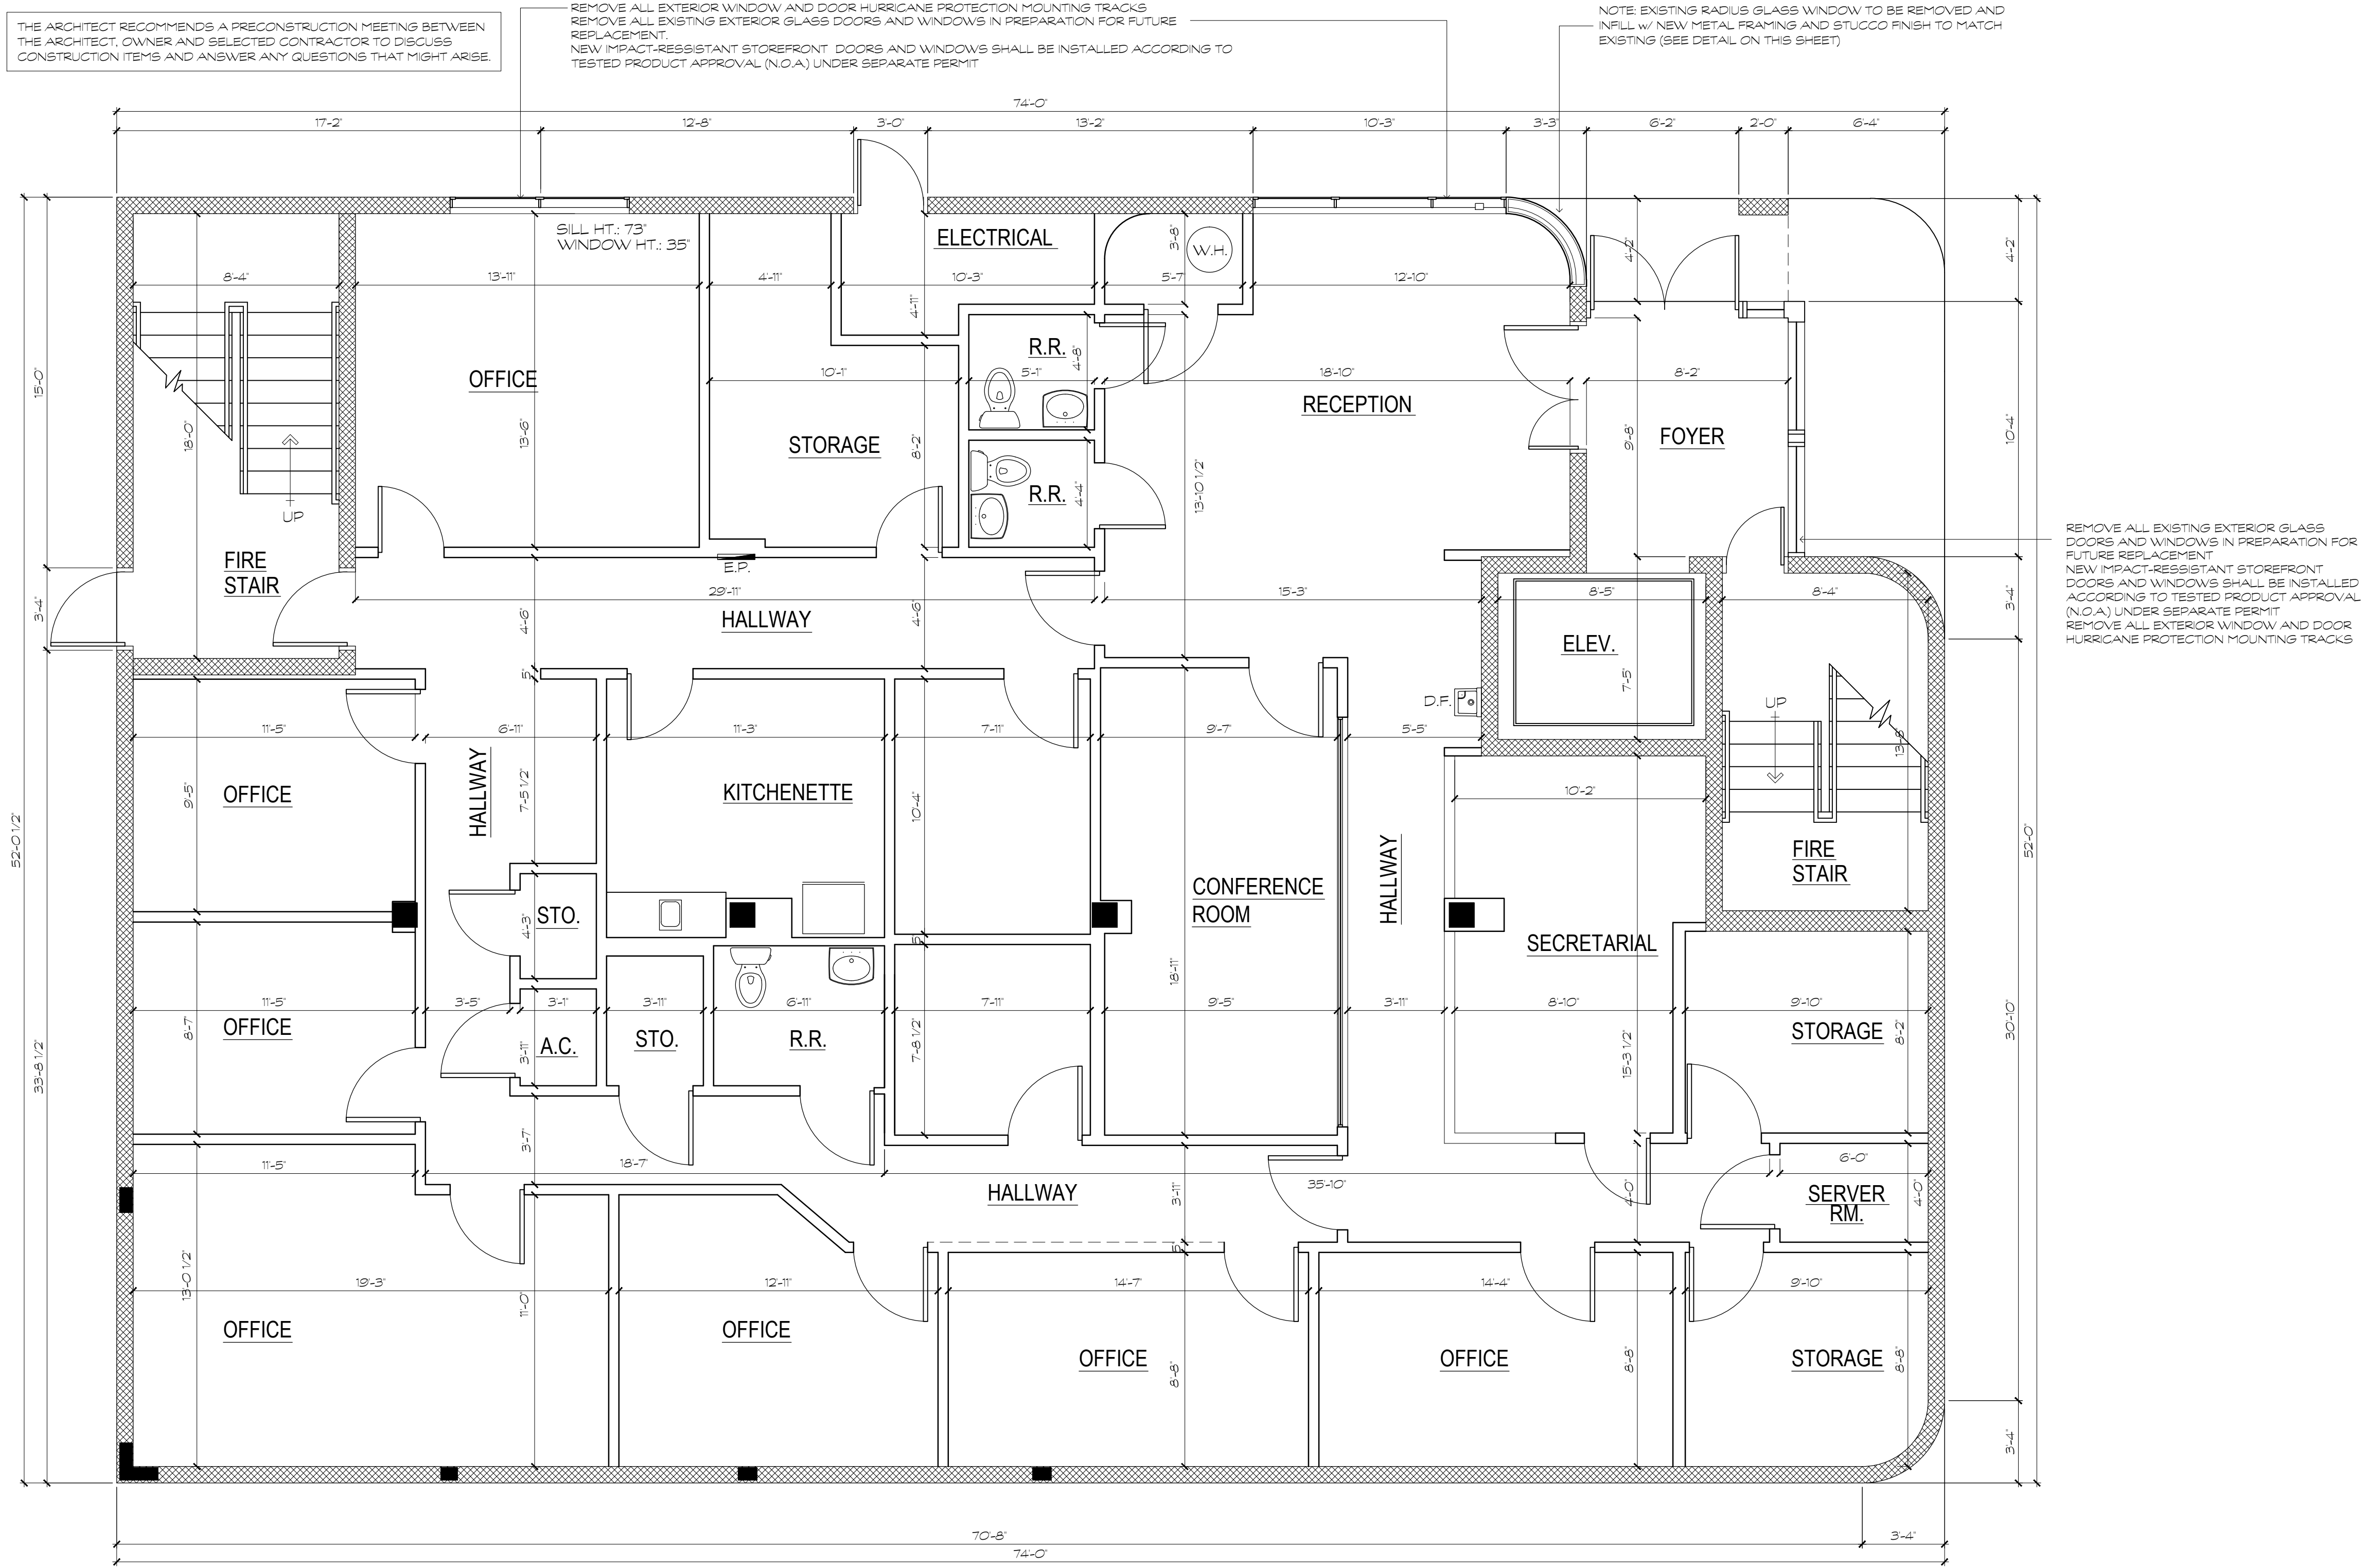


 **Ground Floor Plan**
1/4" = 1'-0"

NOTE: ALL NEW WINDOWS SHALL BE IMPACT RESISTANT. SUBMIT SHOP DRAWINGS AND PRODUCT APPROVALS (N.O.A.s) FOR APPROVAL PRIOR TO FABRICATION AND INSTALLATION.

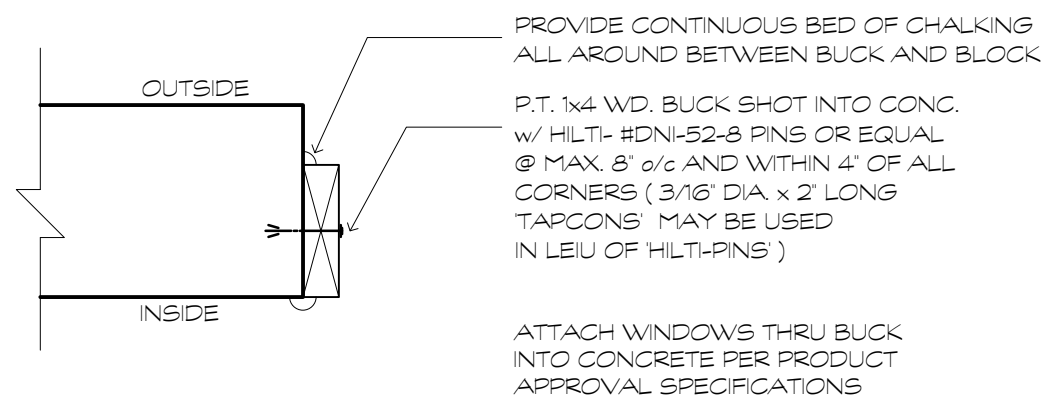

1 **DETAIL**
Window and Door Bucks
N.T.S.

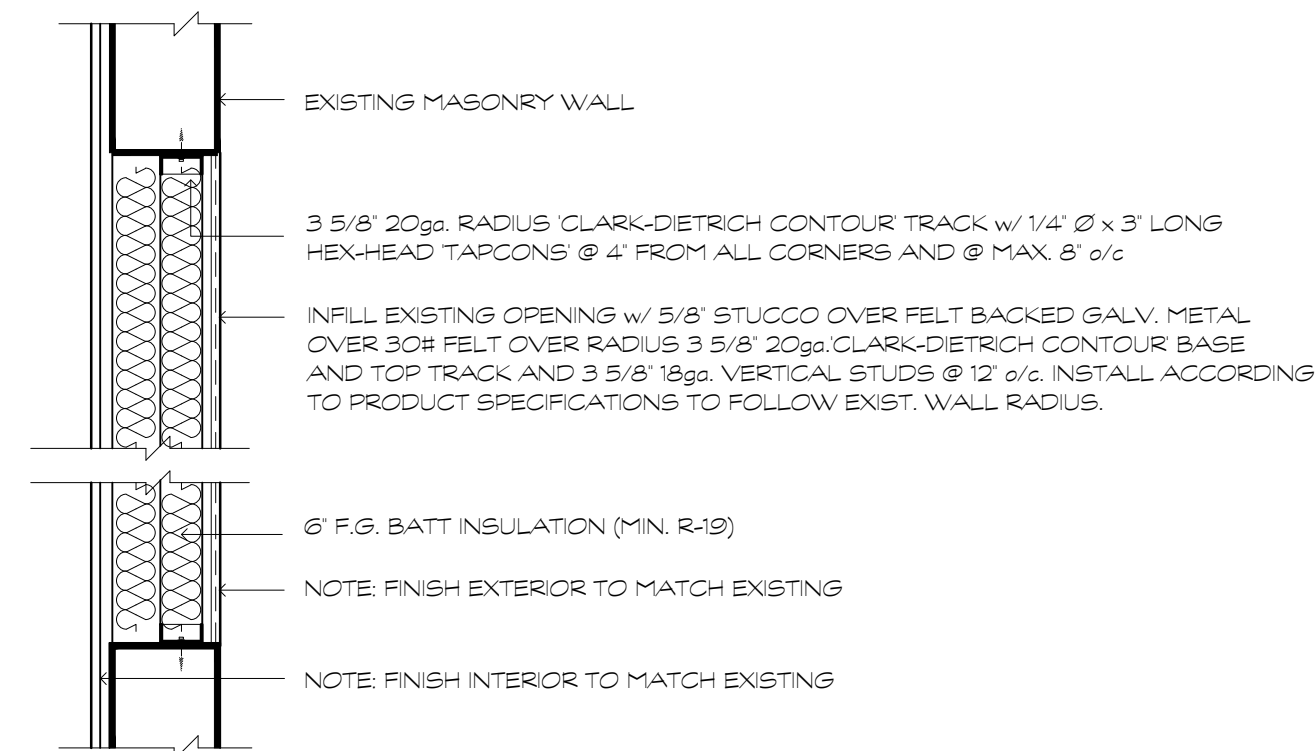

2 **DETAIL**
Exterior Radius Wall Infill
N.T.S.