


DRAINAGE SCHEDULE					
STRUCTURE	SIZE	RIM	INV. IN	INV. OUT	SLOPE
PCB-1	4" DIA.	1040.6	N/A	1036.6	N/A
PCB-2	4" DIA.	1040.6	1036.4	1036.4	N/A
PCB-3	4" DIA.	1038.3	N/A	1034.3	N/A
PCB-4	4" DIA.	1038.3	1034.1	1034.1	N/A
PCB-5	4" DIA.	1037.3	1033.6	1033.6	N/A
PCB-6	4" DIA.	1031.8	N/A	1028.4	N/A
PCB-7	4" DIA.	1017.4	1014.50	1014.50	N/A
DP-1	12" HDPE	N/A	1036.6	1036.4	15"
DP-2	12" HDPE	N/A	1036.4	1034.1	46"
DP-3	12" HDPE	N/A	1034.3	1034.1	15"
DP-4	12" HDPE	N/A	1034.1	1033.6	51"
DP-5	12" HDPE	N/A	1033.6	1033.0	50"
DP-6	12" HDPE	N/A	1033.0	1032.5	14"
DP-7	12" HDPE	N/A	1028.4	1014.5	130"
DP-8	12" HDPE	N/A	1014.50	1013.0	28"
DP-9	15" HDPE	N/A	1011.5	1011.0	52"

n/f
ANDREW CHEN & DANIEL O'NEIL
1632/669, 2412/843
T.M. 12-79
7.29 ACRES

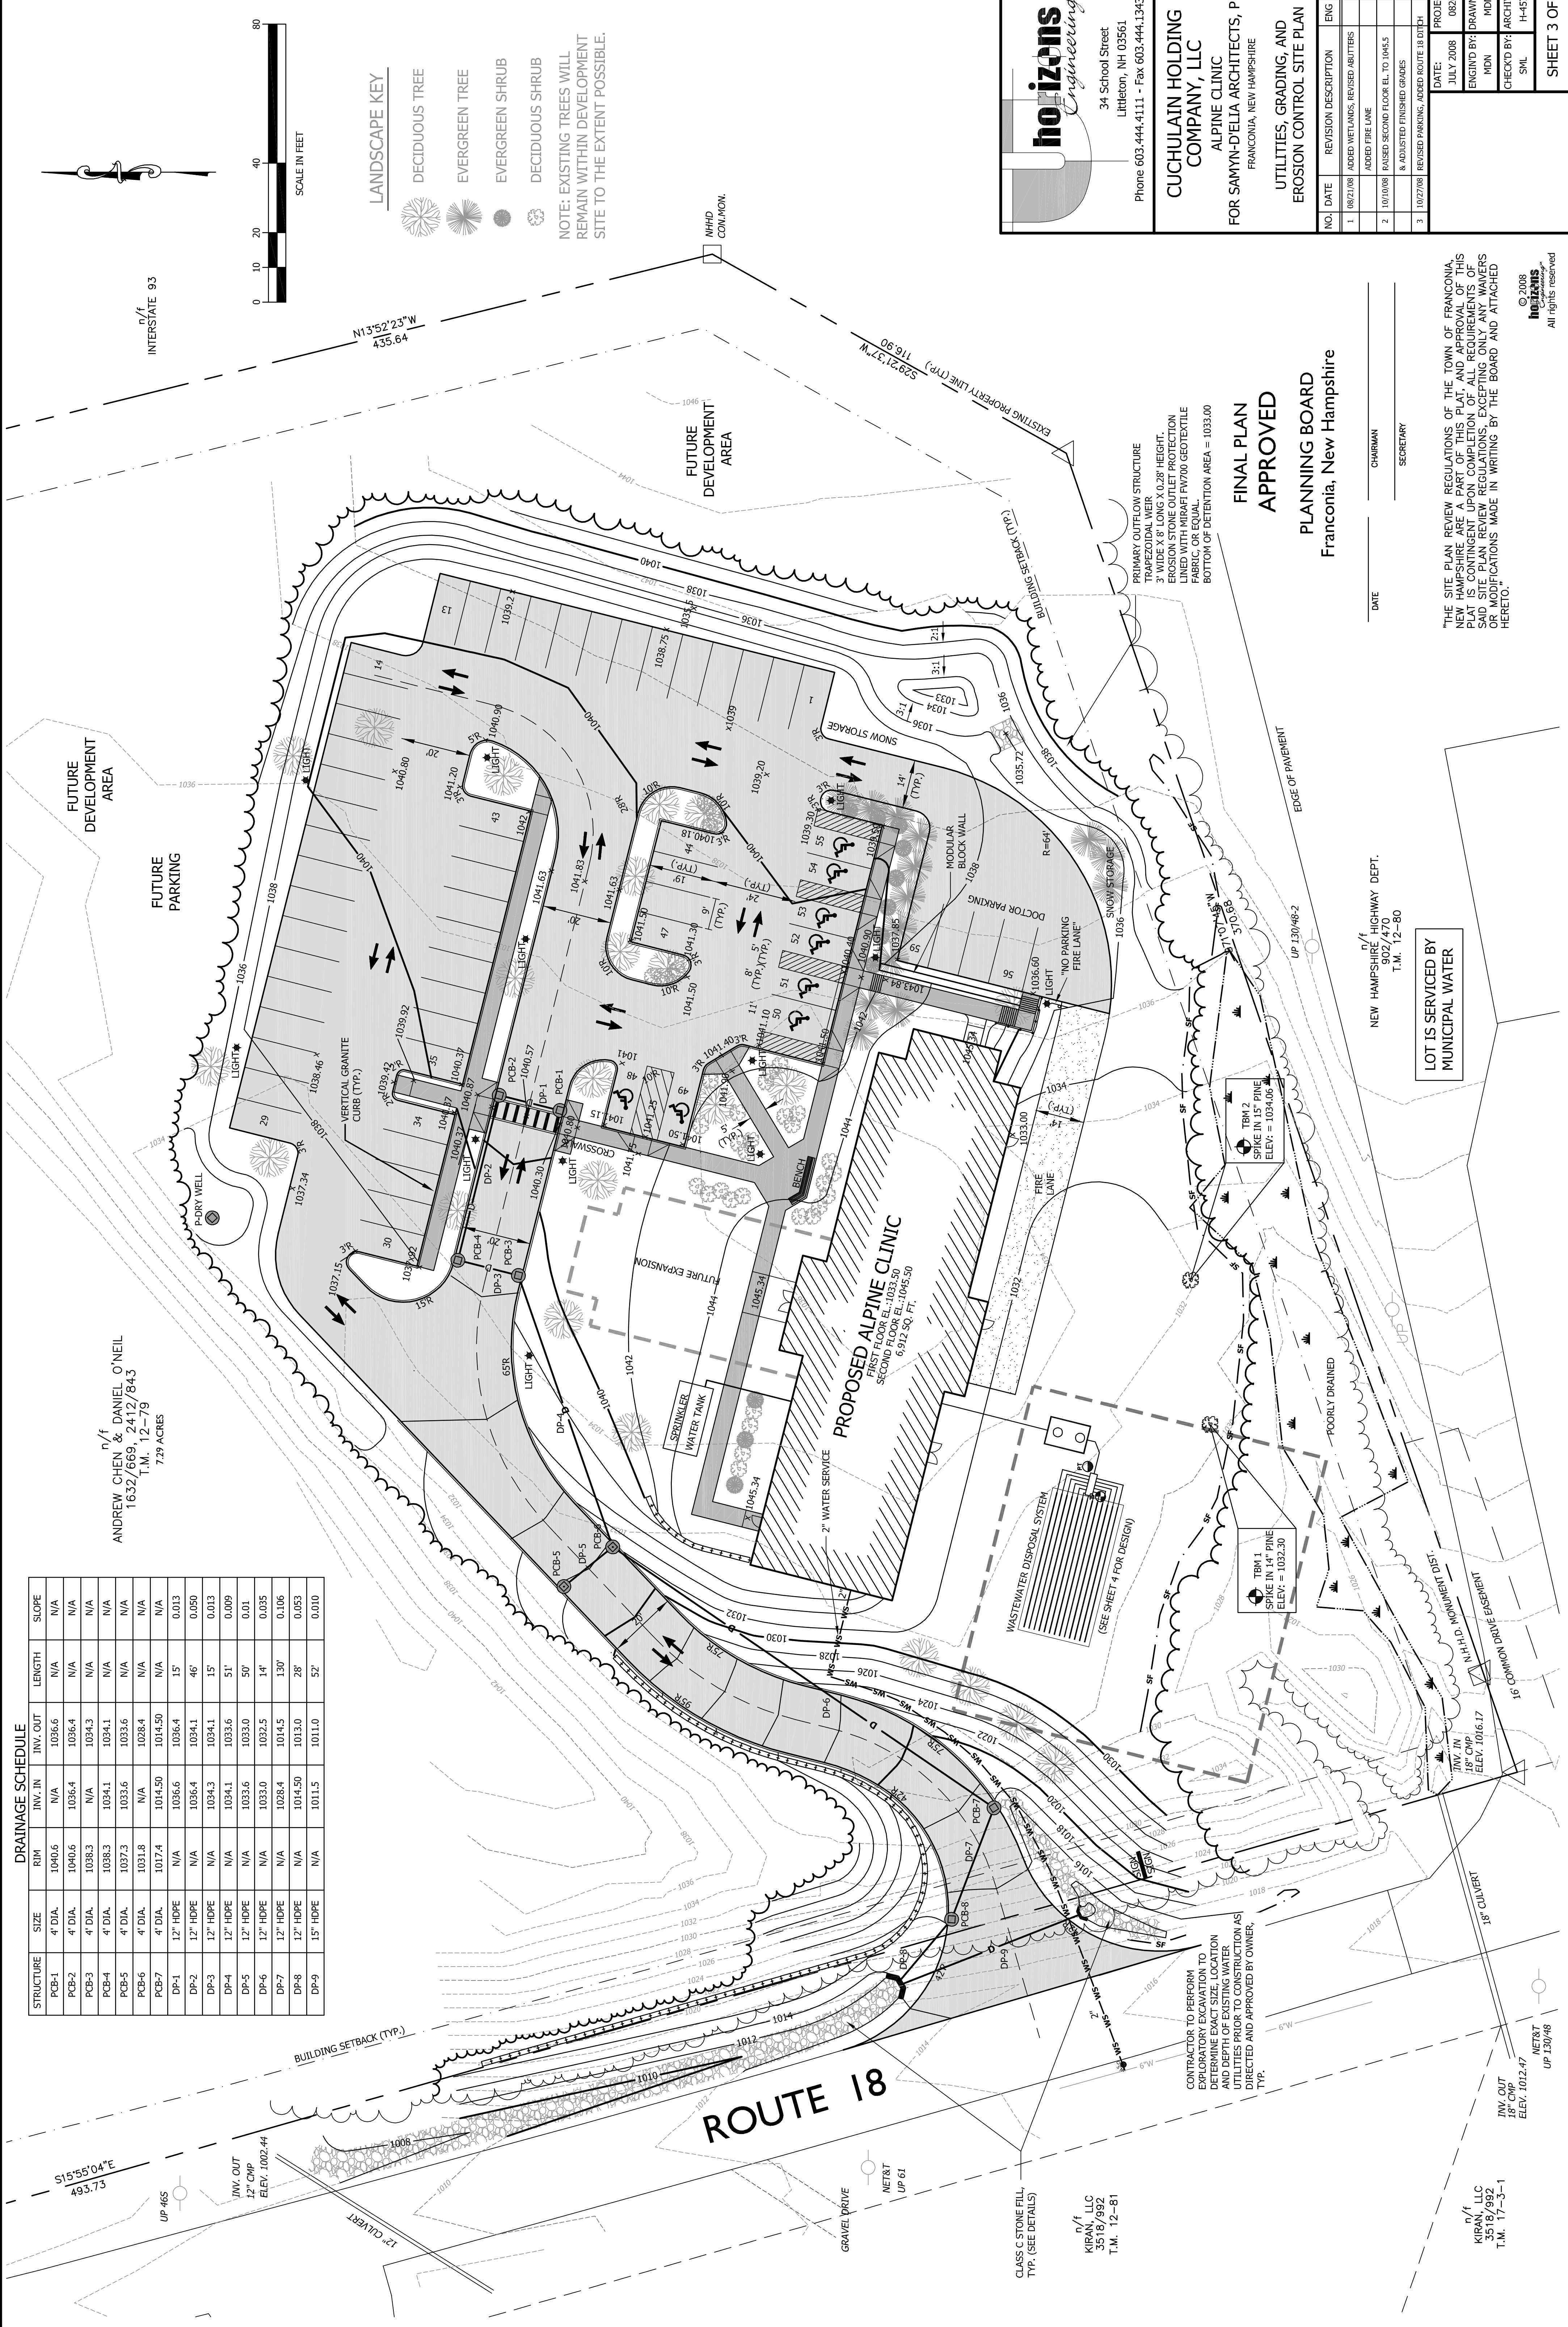

- LANDSCAPE KEY
- DECIDUOUS TREE
 - EVERGREEN TREE
 - EVERGREEN SHRUB
 - DECIDUOUS SHRUB
- NOTE: EXISTING TREES WILL REMAIN WITHIN DEVELOPMENT SITE TO THE EXTENT POSSIBLE.

34 School Street
Littleton, NH 03561
Phone 603.444.4111 • Fax 603.444.1343

CUCHULAIN HOLDING COMPANY, LLC
ALPINE CLINIC
FOR SAMYN-D'ELIA ARCHITECTS, P.A.
FRANCONIA, NEW HAMPSHIRE

NO.	DATE	REVISION DESCRIPTION	ENG	DWG
1	08/21/08	ADDED WETLANDS, REVISED ABUTTERS		
2	10/10/08	PAISED SECOND FLOOR EL. TO 1045.5 & ADJUSTED FINISHED GRADES		
3	10/27/08	REVISED PARKING, ADDED ROUTE 18 CULVERT		

PROJECT #:	JULY 2008	08205
ENGINE'D BY:	MDN	MDN
CHECK'D BY:	SWL	H-4574
SHEET 3 OF 7		

FINAL PLAN
APPROVED
PLANNING BOARD
Franconia, New Hampshire

DATE	CHARMAN
	SECRETARY

"THE SITE PLAN REVIEW REGULATIONS OF THE TOWN OF FRANCONIA, NEW HAMPSHIRE ARE A PART OF THIS PLAT, AND APPROVAL OF THIS PLAT IS CONTINGENT UPON COMPLETION OF ALL REQUIREMENTS OF SAID SITE PLAN REVIEW REGULATIONS, EXCEPTING ONLY ANY WAIVERS OR MODIFICATIONS MADE IN WRITING BY THE BOARD AND ATTACHED HERETO."

hoizons Engineering
© 2008
All rights reserved