


Plaquemines Parish, La  
 T 20 S, R 30 E  
 Section 35

MISSISSIPPI RIVER

Per Corps of Engineers  
 1993 Hydrographic Survey

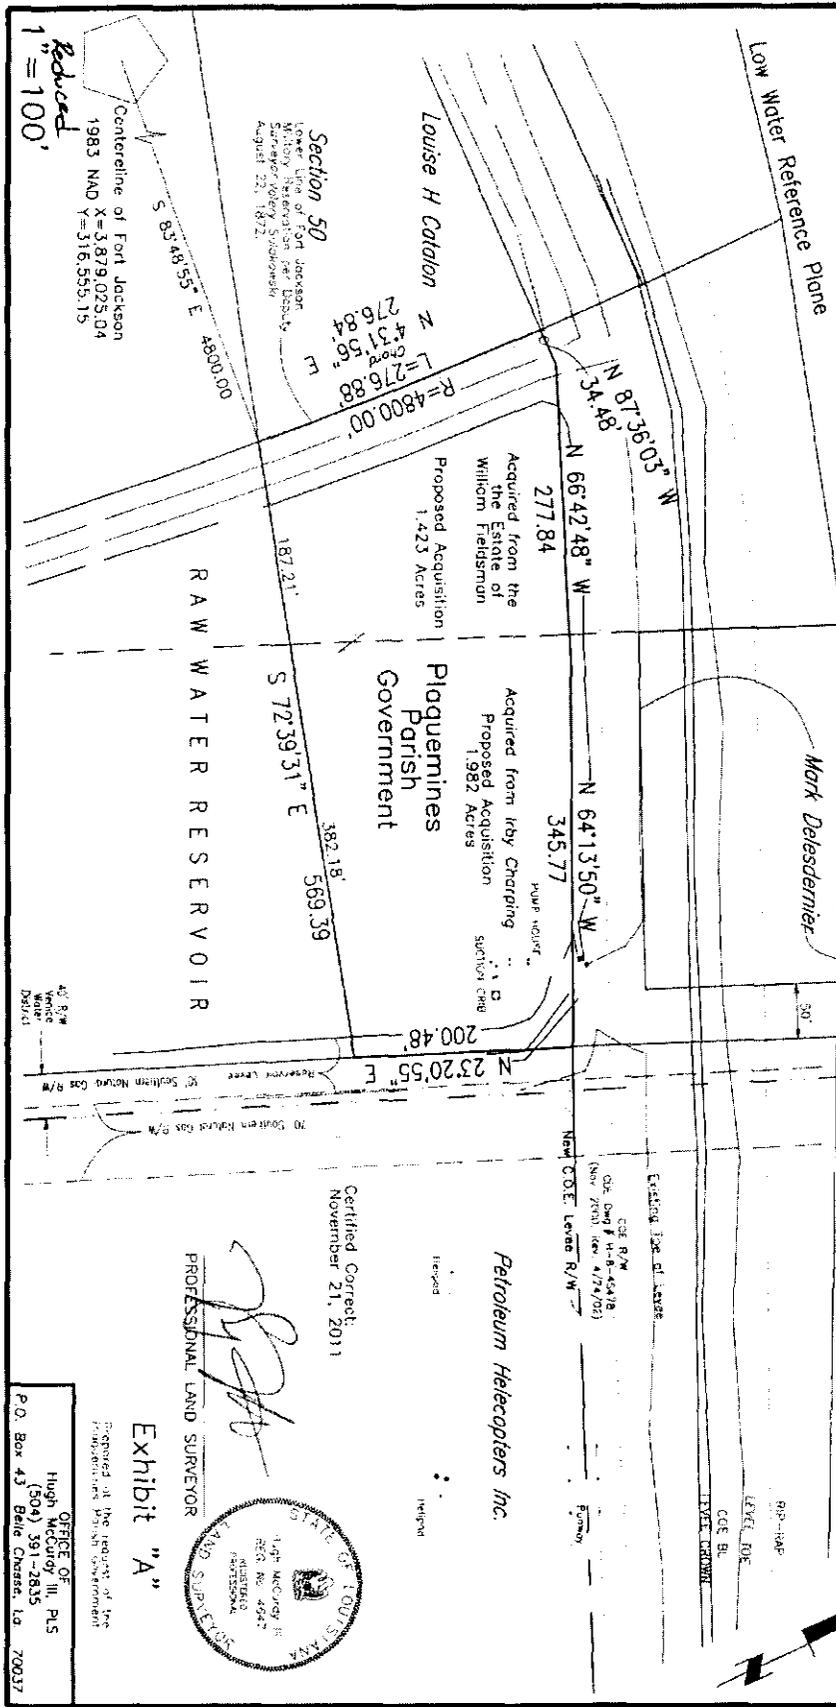

Centerline of Fort Jackson  
 1983 NAD X=3,879,025.04  
 Y=3,165,555.15  
 Reduced  
 1"=100'

Section 50  
 Underwritten by Fort Jackson  
 Military Reservation per Deeds  
 Surveyor Volody Svidchynski  
 August 23, 1892

R=4800.00'  
 L=276.88'  
 N 4°31'56"  
 E 276.84'

277.84  
 Acquired from the  
 Estate of  
 Wilhelm Feldsmun  
 Proposed Acquisition  
 1.423 Acres

345.77  
 Acquired from Icky Charing  
 Proposed Acquisition  
 1.982 Acres

RAW WATER RESERVOIR

S 72°39'31" E  
 569.39

187.21'

382.18'

200.48'

N 23°20'55" E

COE R/W  
 COE Dam # 4-B-4547B  
 (New 2003) (Rev. 4/24/03)  
 New COE Levee R/W

Petroleum Helicopters Inc.


Certified Correct:  
 November 21, 2011

PROFESSIONAL LAND SURVEYOR

Exhibit "A"


Prepared at the request of the  
 Plaintiff in the above captioned matter

OFFICE OF  
 HUGH McCURDY III, PLS  
 (504) 391-2835  
 P.O. Box 43  
 Belle Chasse, La. 70037

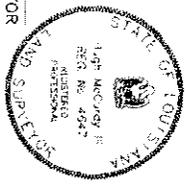

Plaquemines Parish, La  
 T 20 S R 30 E  
 Section 50

MISSISSIPPI RIVER

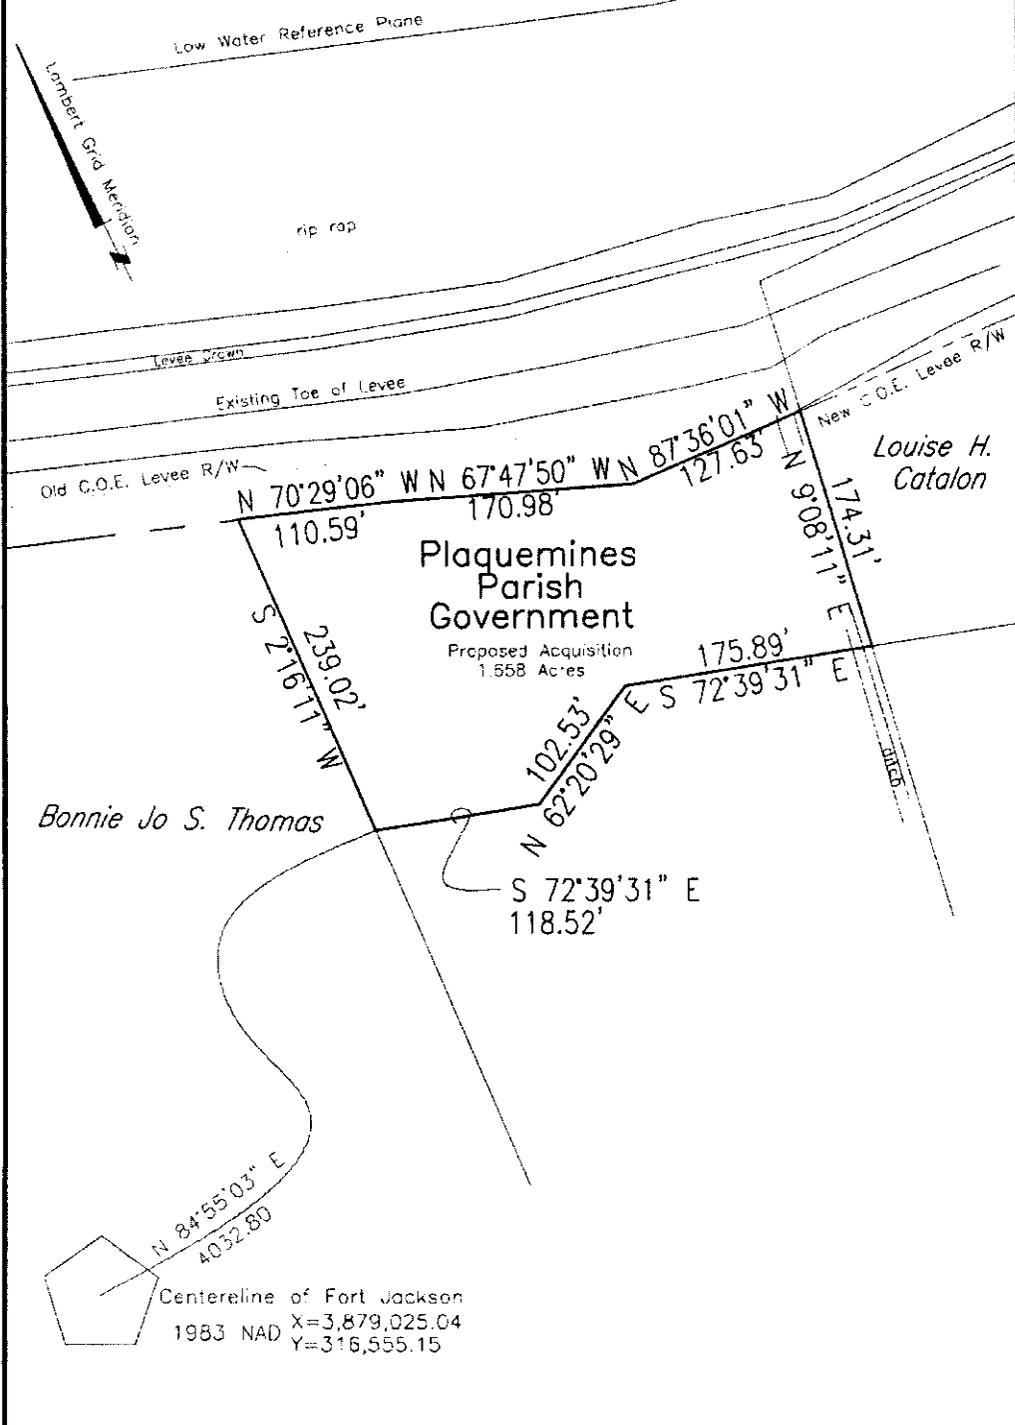

Certified Correct:  
 November 21, 2011

*[Signature]*  
 PROFESSIONAL LAND SURVEYOR

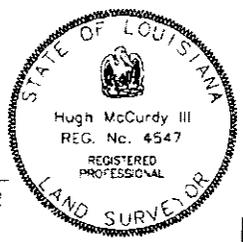


Exhibit "B"

Prepared at the request of the  
 Plaquemines Parish Government

1"=100'

OFFICE OF  
 Hugh McCurdy III, P.L.S.  
 (504) 391-2835  
 P.O. Box 43 Belle Chasse, La. 70037