


PEARL ST.
ROUTE 24
PLEASANT ST.
ROUTE 27
OAK ST.
CAMPANELLI DRIVE

LOCUS MAP NOT TO SCALE

○ = WATER GATE/SHUT-OFF	— = STONE WALL
▣ = CATCH BASIN	— = DRAIN PIPE
⊙ = DRAIN MANHOLE	— W = WATER LINE
⊕ = SEWER MANHOLE	— S = SEWER LINE
⊖ = ELECTRIC MANHOLE	— G = GAS LINE
⊗ = TELEPHONE MANHOLE	— = STOCKADE FENCE
⊘ = ELECTRIC METER	— = CHAIN LINK FENCE
⊙ = AIR CONDITIONER	— OHW = OVERHEAD WIRES
⊙ = GAS METER	— AGT = ALGONQUIN GAS TRANS. LINE
⊙ = GAS GATE	— = TREE LINE
⊙ = HYDRANT	⊙ = TREES & SHRUBS
⊙ = LIGHT POLE	— = UTILITY POLE/GUY WIRE
⊙ = SIGN	— EOP = EDGE OF PAVEMENT
○ = BOLLARD	— VGC = VERTICAL GRANITE CURB
⊙ = LEACHING CATCH BASIN	— LD = LOADING DOCK
	— = DOOR/ENTRANCE

LEGEND

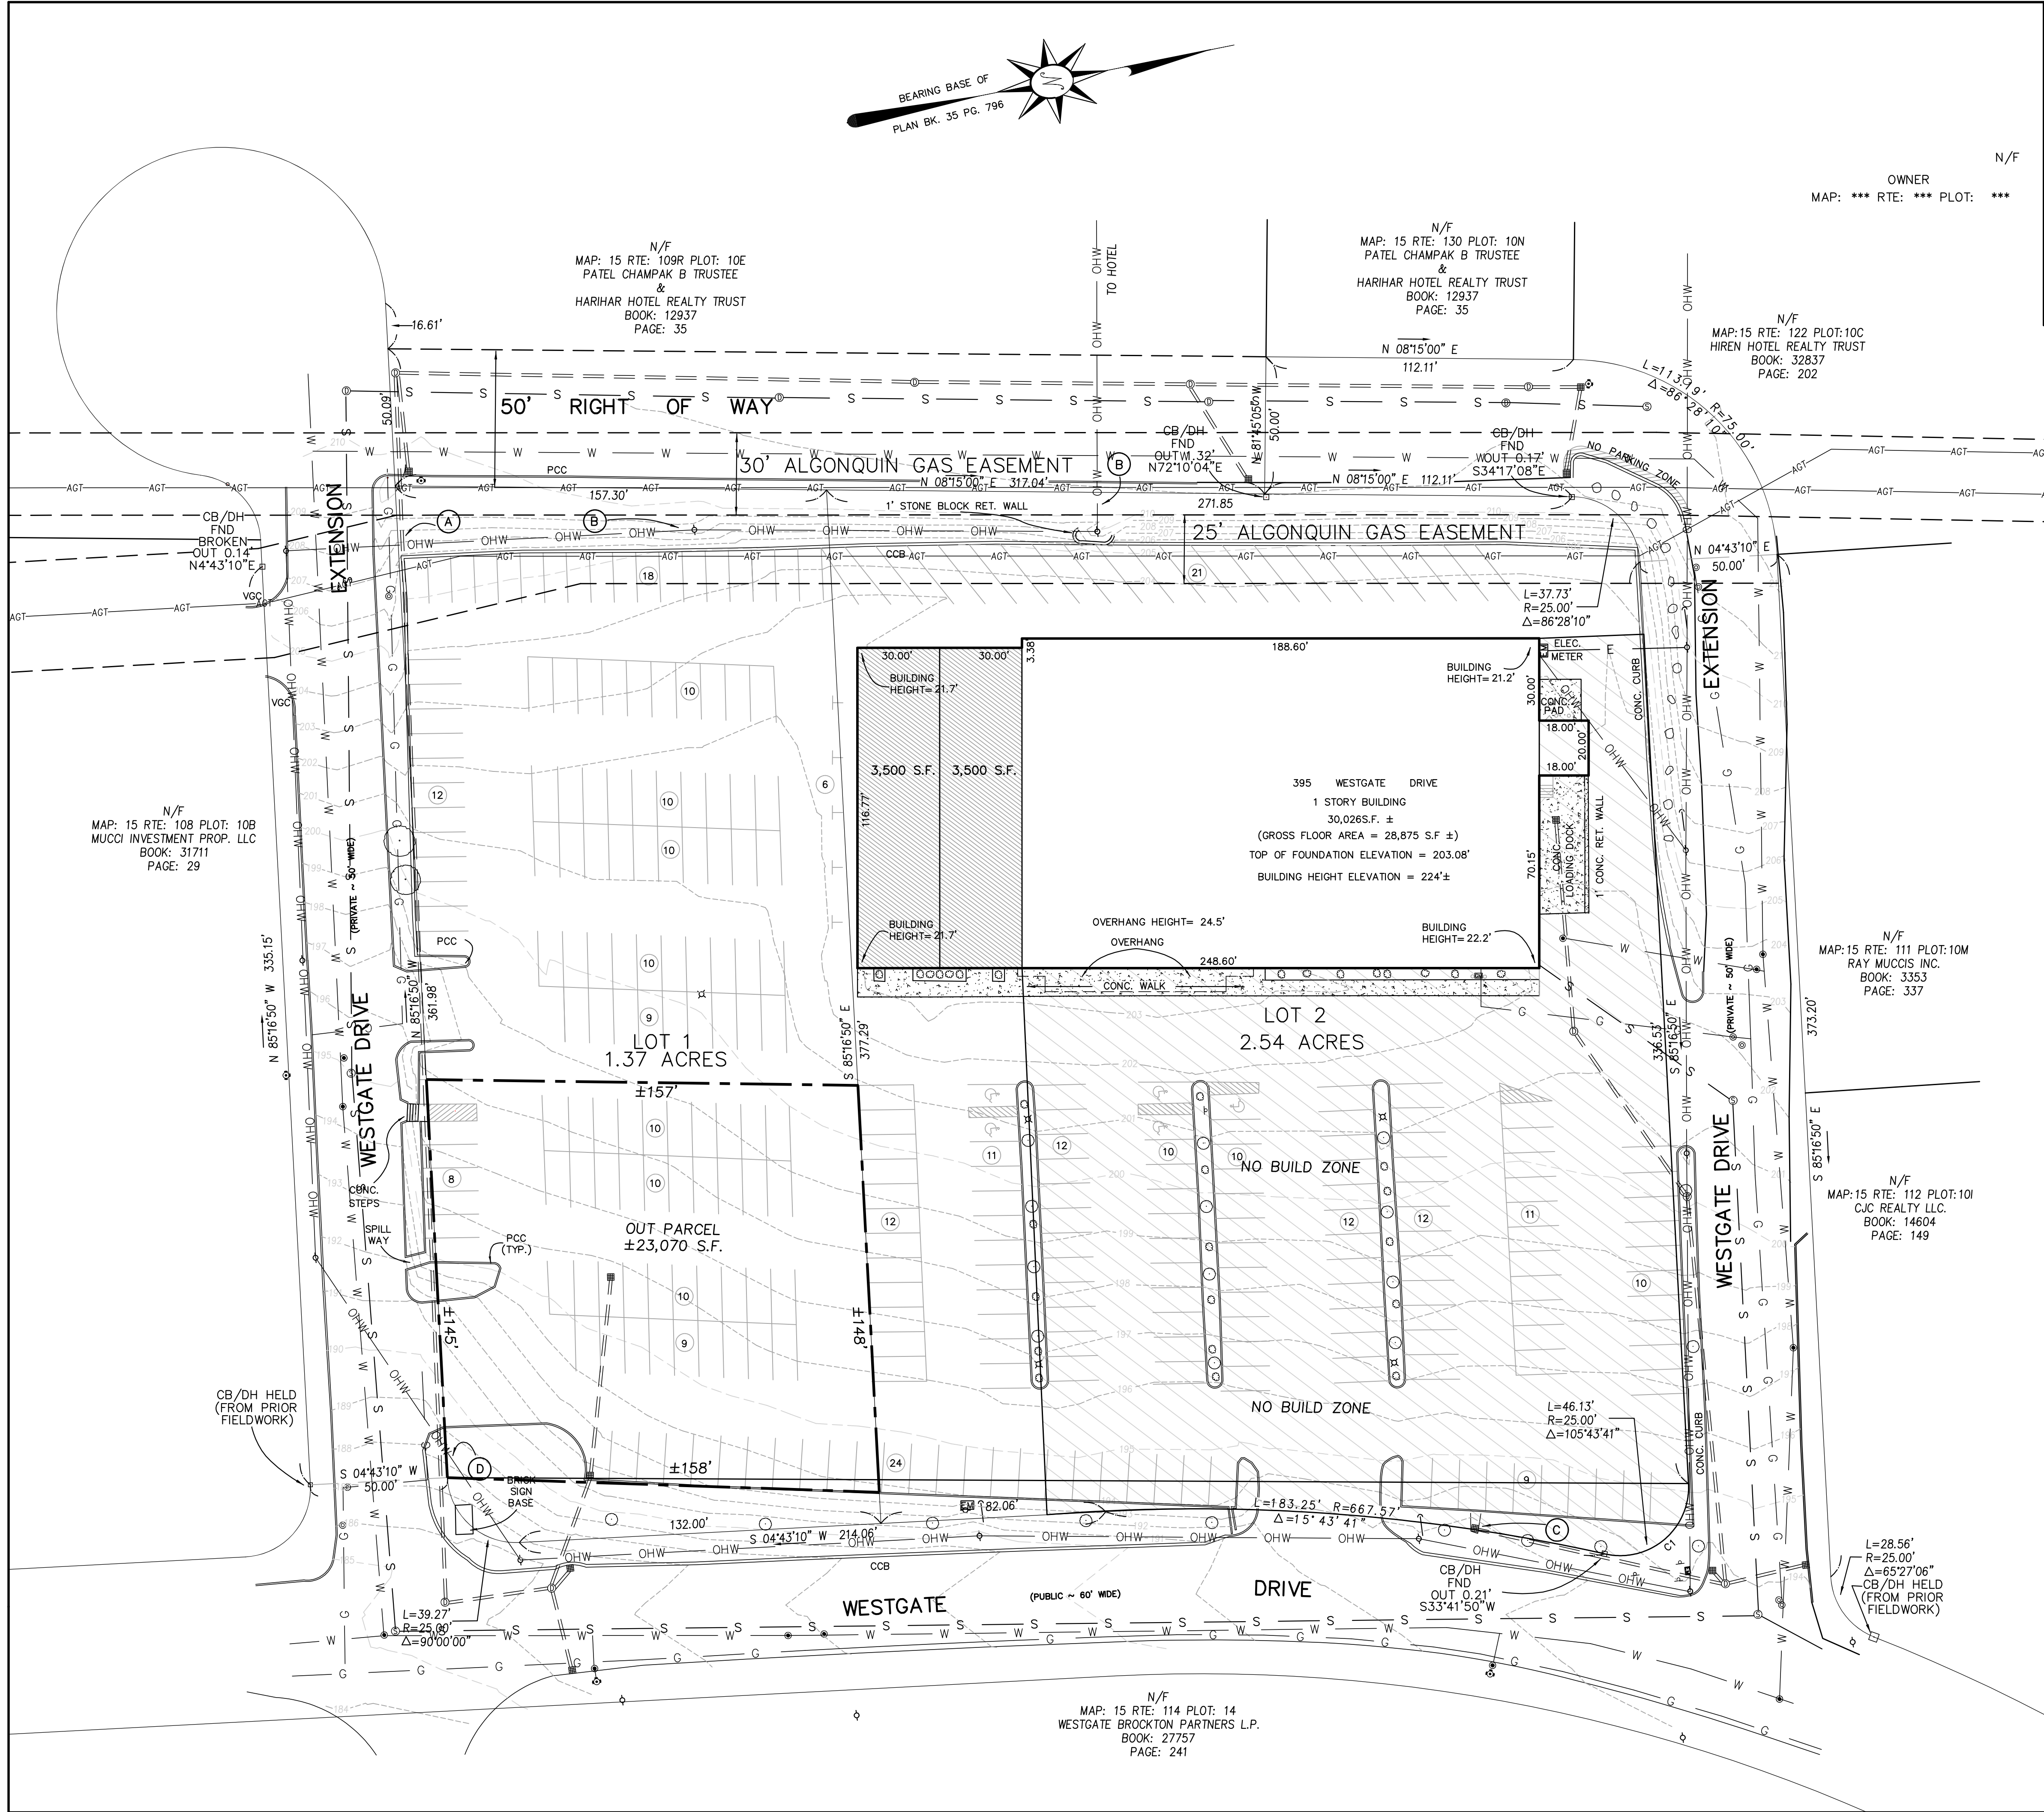

Assessors Map: 115 Plot: 110
395-399 Westgate Lane, Brockton, Massachusetts

PREPARED FOR
M & J ASSOCIATES

TITLE
SITE LAYOUT PLAN

J.K. HOLMGREN ENGINEERING, INC.
Registered Professional Engineers and Land Surveyors
1024 Pearl Street, Brockton, MA. 02301
Phone - (508) 583-2595 Fax - (508)-588-7518
Email - sfaria@jkholmgren.com



SCALE: 1" = 30' DATE: 09/28/2021

C-1			
NO.	BY	DATE	REMARKS

DRAWING NUMBER

H:\2021\WESTGATE\WESTGATE ECO.dwg
2021