


RECORDED BY REQUEST

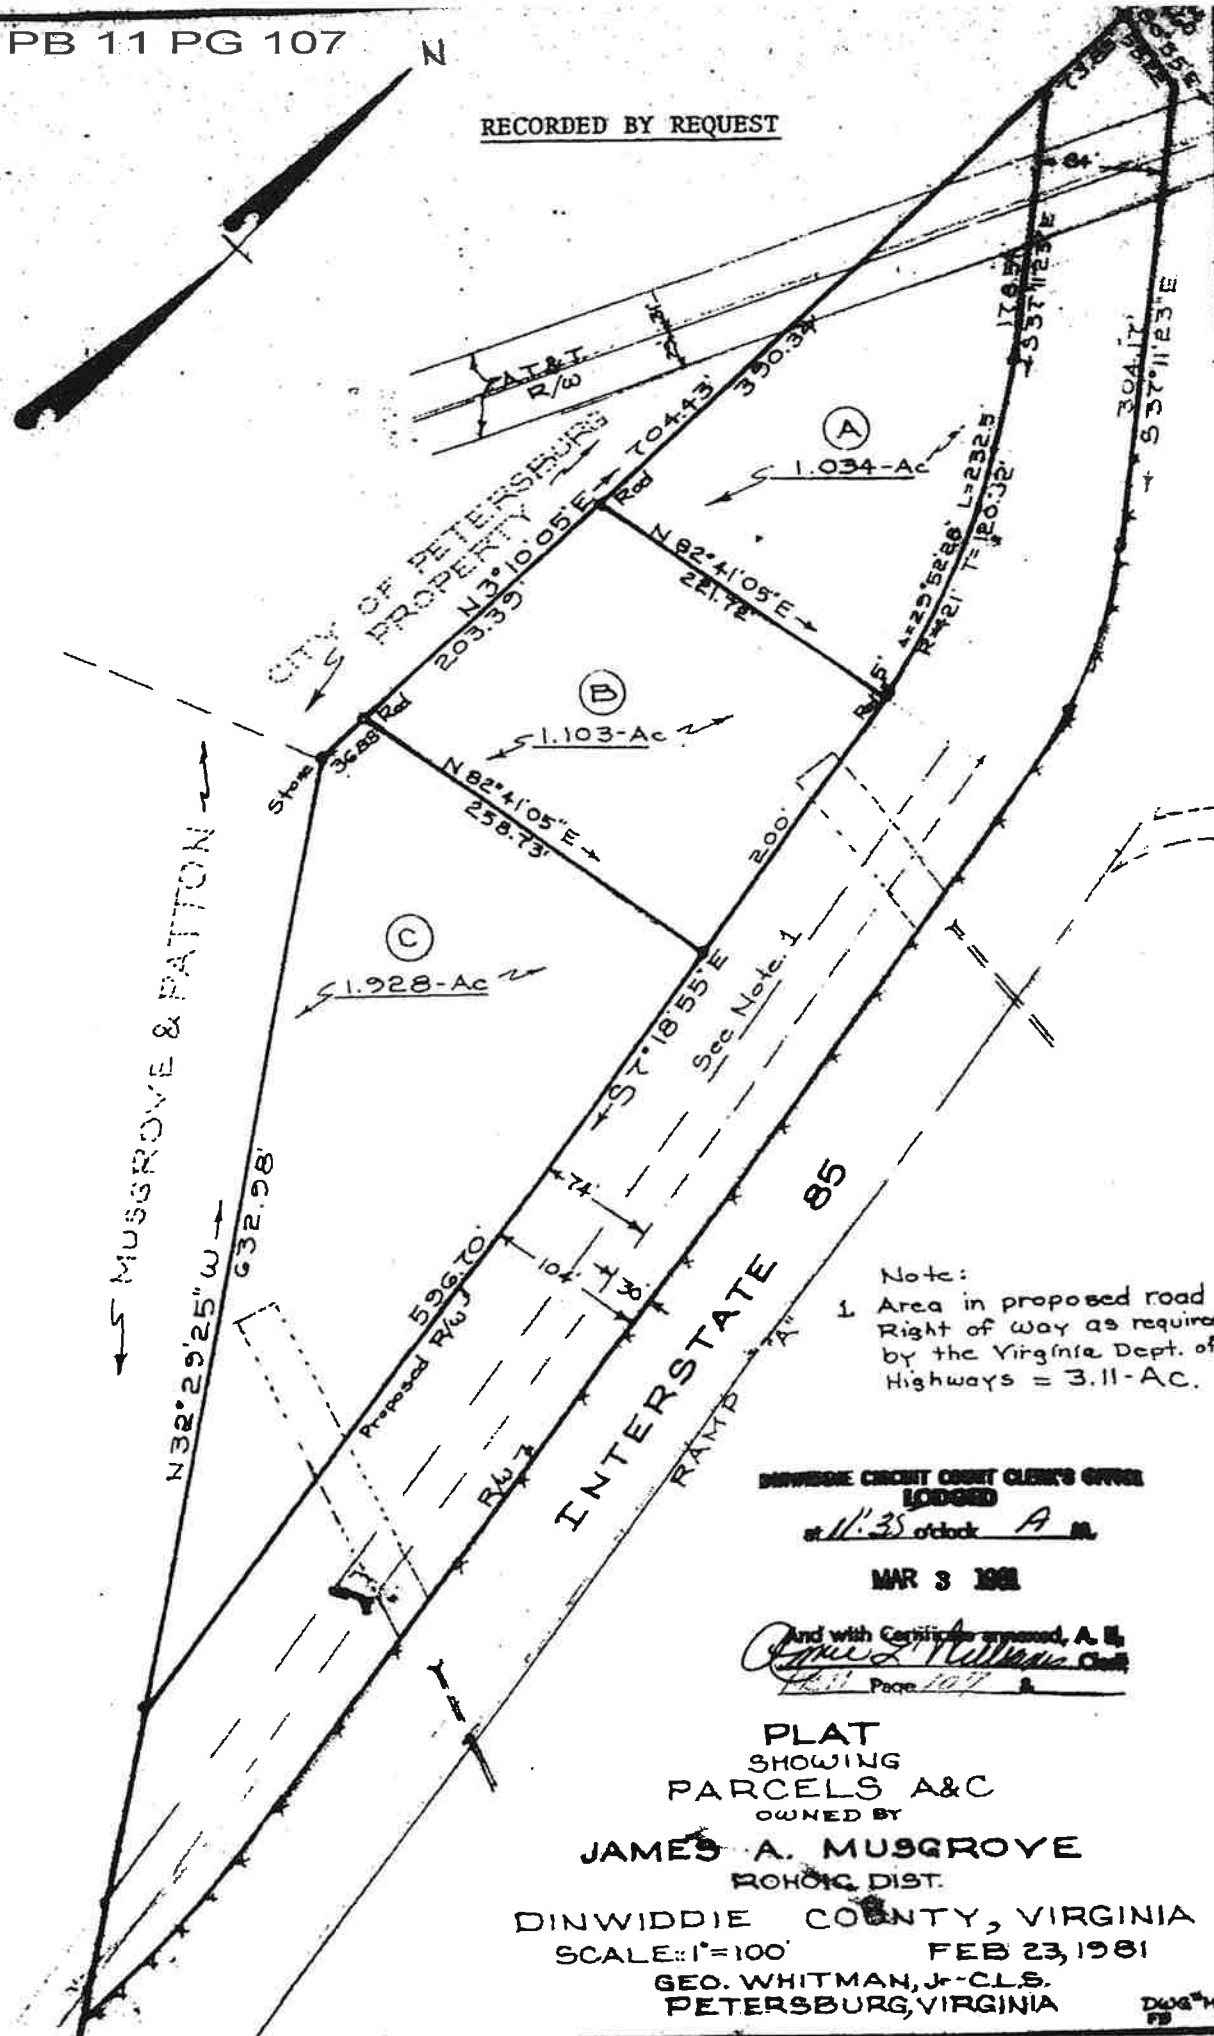

Note:

- 1 Area in proposed road Right of way as required by the Virginia Dept. of Highways = 3.11-Ac.

DINWIDDIE CIRCUIT COURT CLERK'S OFFICE
LODGED

at 11:35 o'clock A.M.

MAR 3 1981


And with Certificate appended, A. E.
James A. Musgrove Clerk
Page 107PLAT
SHOWING
PARCELS A & C
OWNED BYJAMES A. MUSGROVE
ROANOKE DIST.

DINWIDDIE COUNTY, VIRGINIA

SCALE: 1"=100'

FEB 23, 1981

GEO. WHITMAN, Jr.-C.L.S.
PETERSBURG, VIRGINIADUG-MST
FB

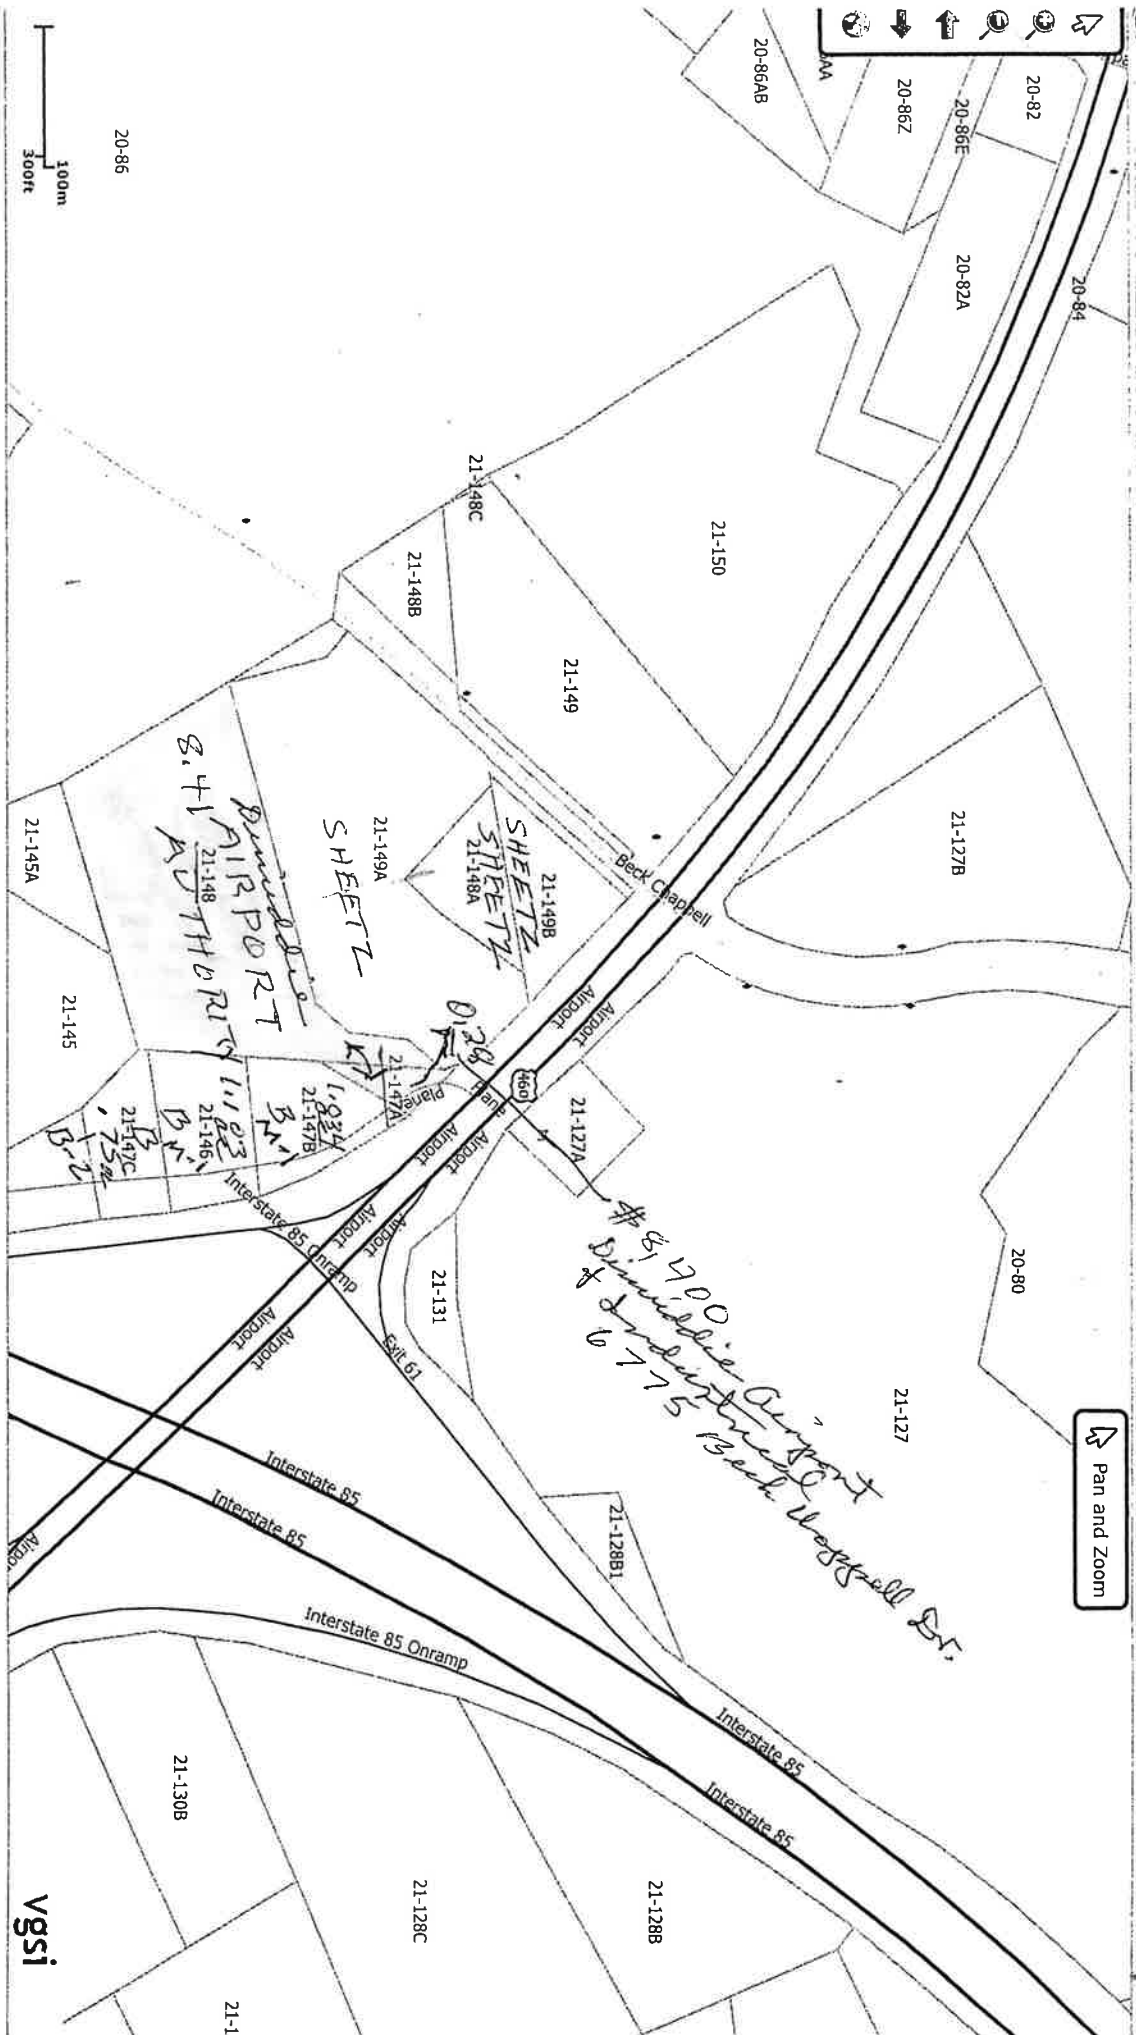

21-148

vgi

CITY OF PETERSBURG
AIRPORT

N 31° 05' E 208.39'

MUSGROVE

S 82° 41' 05" W 258.73'

N 82° 41' 05" E 221.72'

TEXACO INC

1 STORY
BRICK &
FRAME

S 71° 18' 55" E 200.00'

ROUTE #671

SURVEY OF

1.103 AC. PARCEL

AND IMPROVEMENTS THEREON LOCATED ON

WEST SIDE OF RTE. 671

ROHOIC DISTRICT - DINWIDDIE COUNTY, VIRGINIA

78-137
DINWIDDIE CIRCUIT COURT CLERK'S OFFICE
LODGED
at 3:45 o'clock P.M.

OCT 13 1978

And with Certificate annexed, A. G.
A. G. Harcochos, Clerk

A. G. HARCOCHOS & ASSOCIATES

CERTIFIED LAND SURVEYOR AND CONSULTANT

5700 B HOPKINS RD

RICHMOND VA 23244

Office 271 4734

Scale 1" = 250' Date Oct 13 1978 Drawn by Mary Jones

DEED BOOK 193

CONTINUED ON PAGE 1004