

SURVEY NO. 5BNY-22-8964  
PREPARED BY RAJ KUMAR  
DRAWN BY: R.M.


## MAP OF PROPERTY

TOWN OF SMITHTOWN  
COUNTY OF SUFFOLK  
STATE OF NEW YORK

DISTRICT 0800 SECTION 077.00 BLOCK 05.000 LOT 043.000

DATE: JUNE 10th, 2022

THIS SURVEY WAS PREPARED FOR TITLE PURPOSES ONLY

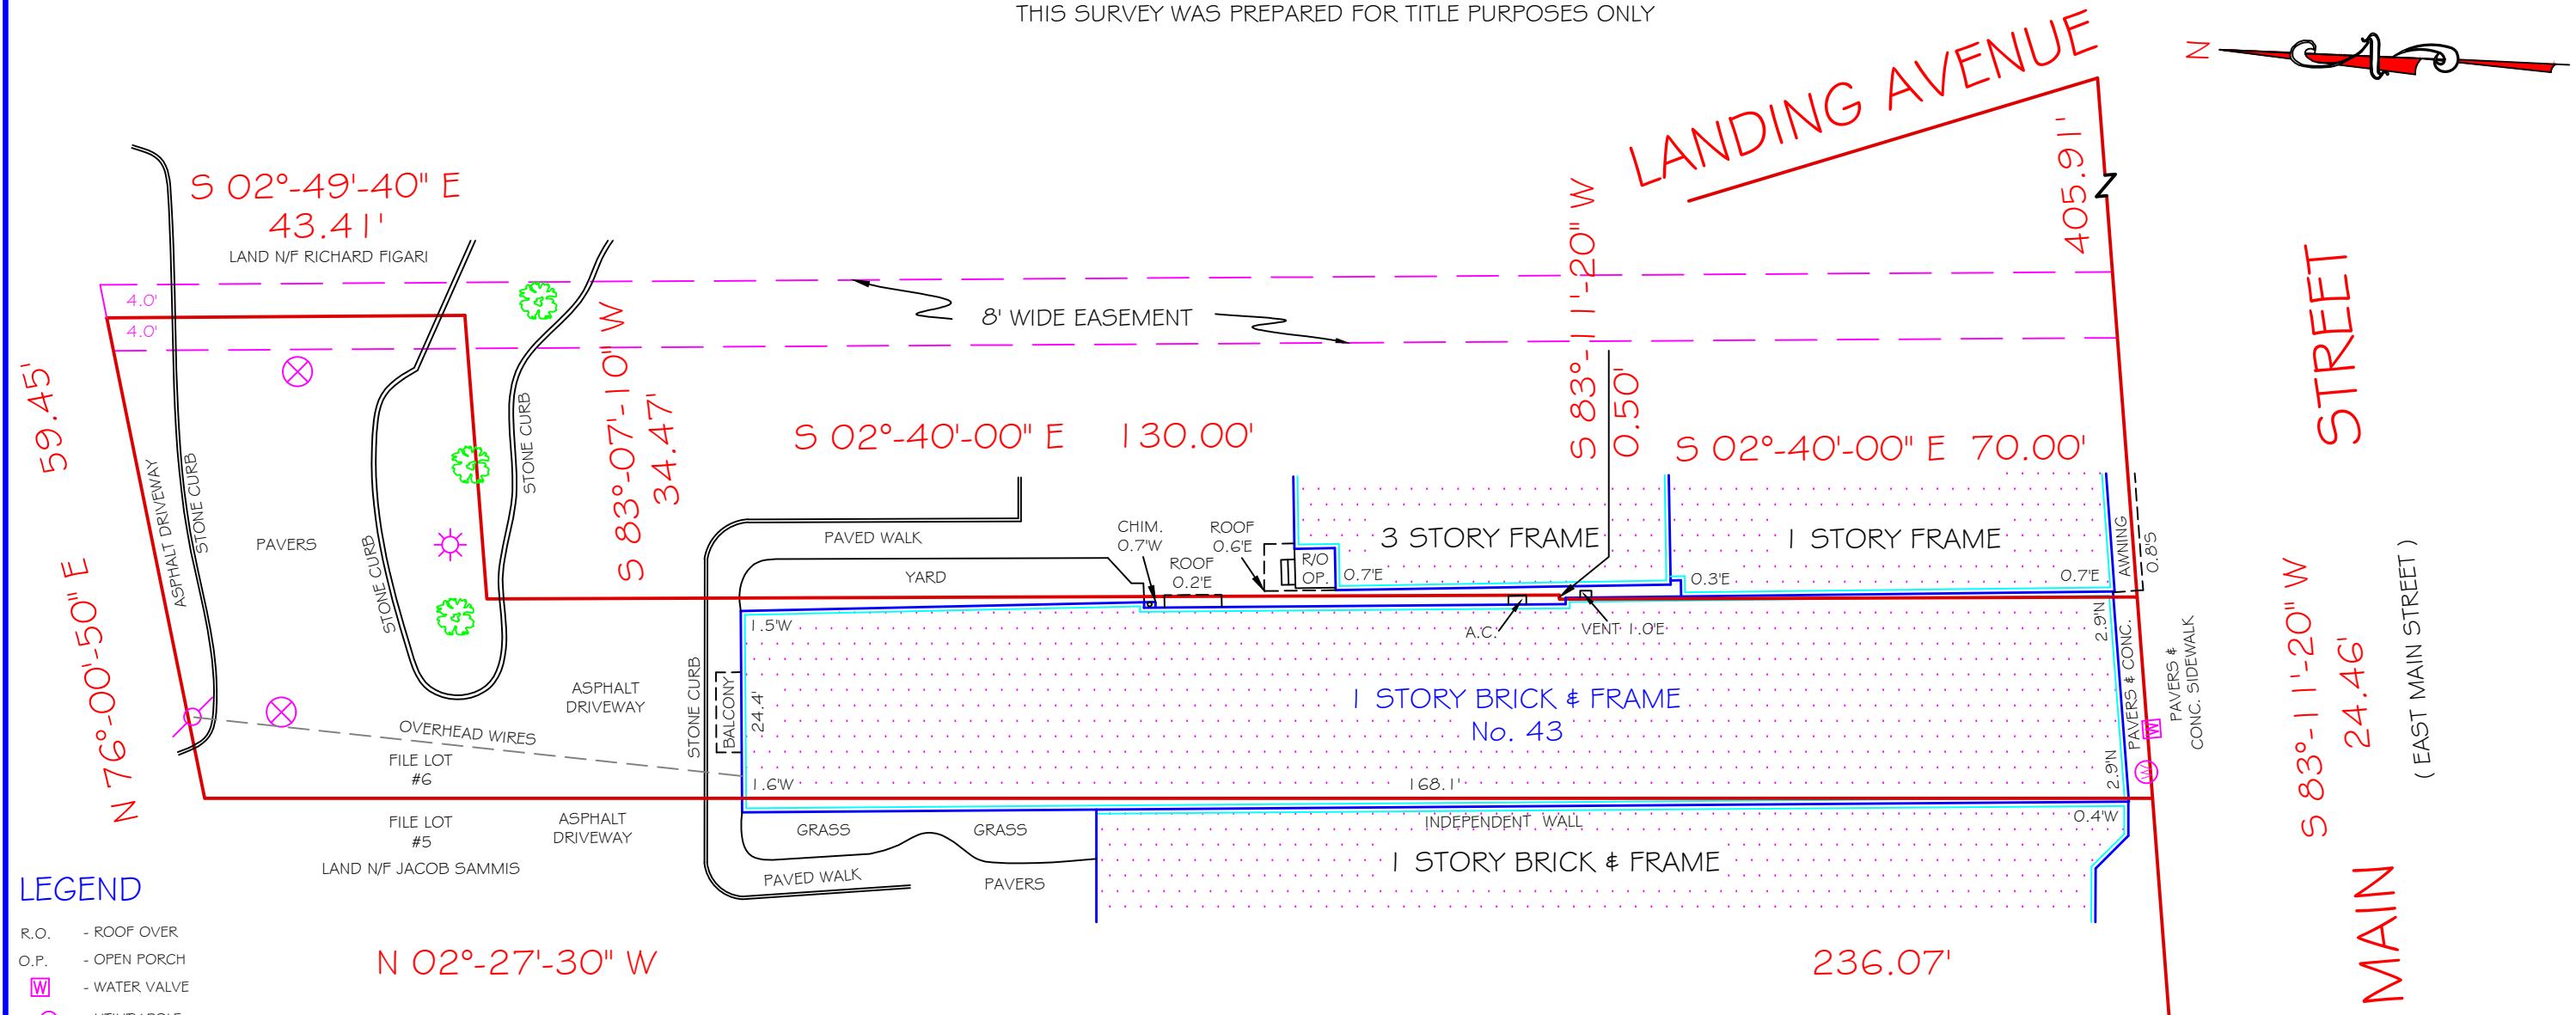


## LEGEND

- R.O. - ROOF OVER
- O.P. - OPEN PORCH
-  - WATER VALVE
-  - UTILITY POLE
-  - TREE
-  - LIGHTING POST
-  - WATER METER
-  - MANHOI E


CERTIFIED TO:  
1st EQUITY NATIONAL TITLE

TITLE No  
FE-133117-

1. GUARANTEES OR CERTIFICATIONS INDICATED HEREON SHALL RUN ONLY TO THE PERSON FOR WHOM THE SURVEY IS PREPARED AND ON THEIR BEHALF TO THE TITLE COMPANY, GOVERNMENTAL AGENCY AND LENDING INSTITUTION LISTED HEREON AND TO THE ASSIGNEES OF THE LENDING INSTITUTION. GUARANTEES OR CERTIFICATIONS ARE NOT TRANSFERABLE TO ADDITIONAL INSTITUTIONS OR SUBSEQUENT OWNERS.
2. PROPERTY CORNER MONUMENTS WERE NOT PLACED AS PART OF THIS SURVEY.
3. UNAUTHORIZED ALTERATION OR ADDITION TO THIS SURVEY IS A VIOLATION OF SECTION 7209 OF THE NEW YORK STATE EDUCATION LAW.
4. ONLY COPIES FROM THE ORIGINAL OF THIS SURVEY MARKED WITH AN ORIGINAL OF THE LAND SURVEYOR'S INKED SEAL OR HIS EMBOSSED SEAL SHALL BE CONSIDERED TO BE VALID TRUE COPIES.
5. NO GUARANTEE IS IMPLIED BY THIS MAP AS TO THE EXISTENCE OR NONEXISTENCE OF ANY EASEMENTS OF RECORD THAT WOULD AFFECT SUBJECT PROPERTY, UNLESS SURVEYOR HAS BEEN FURNISHED WITH SUCH INFORMATION BY THE CLIENT.
6. THIS IS TO CERTIFY THAT THERE ARE NO VISIBLE STREAMS NOR NATURAL WATER COURSES IN THE PROPERTY EXCEPT AS SHOWN ON THIS SURVEY.
7. THIS SURVEY IS NOT TO BE UPDATED BY VISUAL INSPECTION.

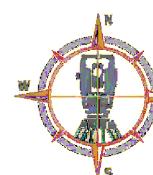

**5 BORO MAPPING**  
966 LITTLE NECK AVENUE  
NORTH BELLMORE N.Y. 11710  
OFFICE (516)-509-4166  
CELL (516)-652-9984  
EMAIL: [5boromapping@gmail.com](mailto:5boromapping@gmail.com)

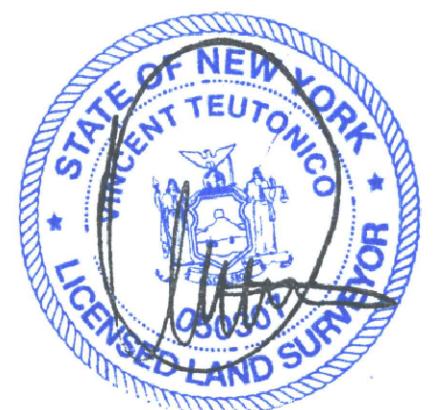

VINCENT TEUTONICO, L.S.  
NEW YORK LICENSE 050307