

REVISIONS

LOTS 2-6 & 90-94, 97, 89 DIM. CHANGED PER DEED C. SH. 9712

LOT 5 & 154 PER DEED C. SH. 79-169

LOT 92 DIV PER DEED C. SH. 80-359


LOT 88 DIV PER DEED C. SH. 84-375

LOT 85 DIV PER DEED C. SH. 87-017

LOT 90 DIV PER DEED C. SH. 87-445

LOTS 2 & 155 PER DEED C. SH. 88-330

LOT 93 DIV PER DEED C. SH. 88-522

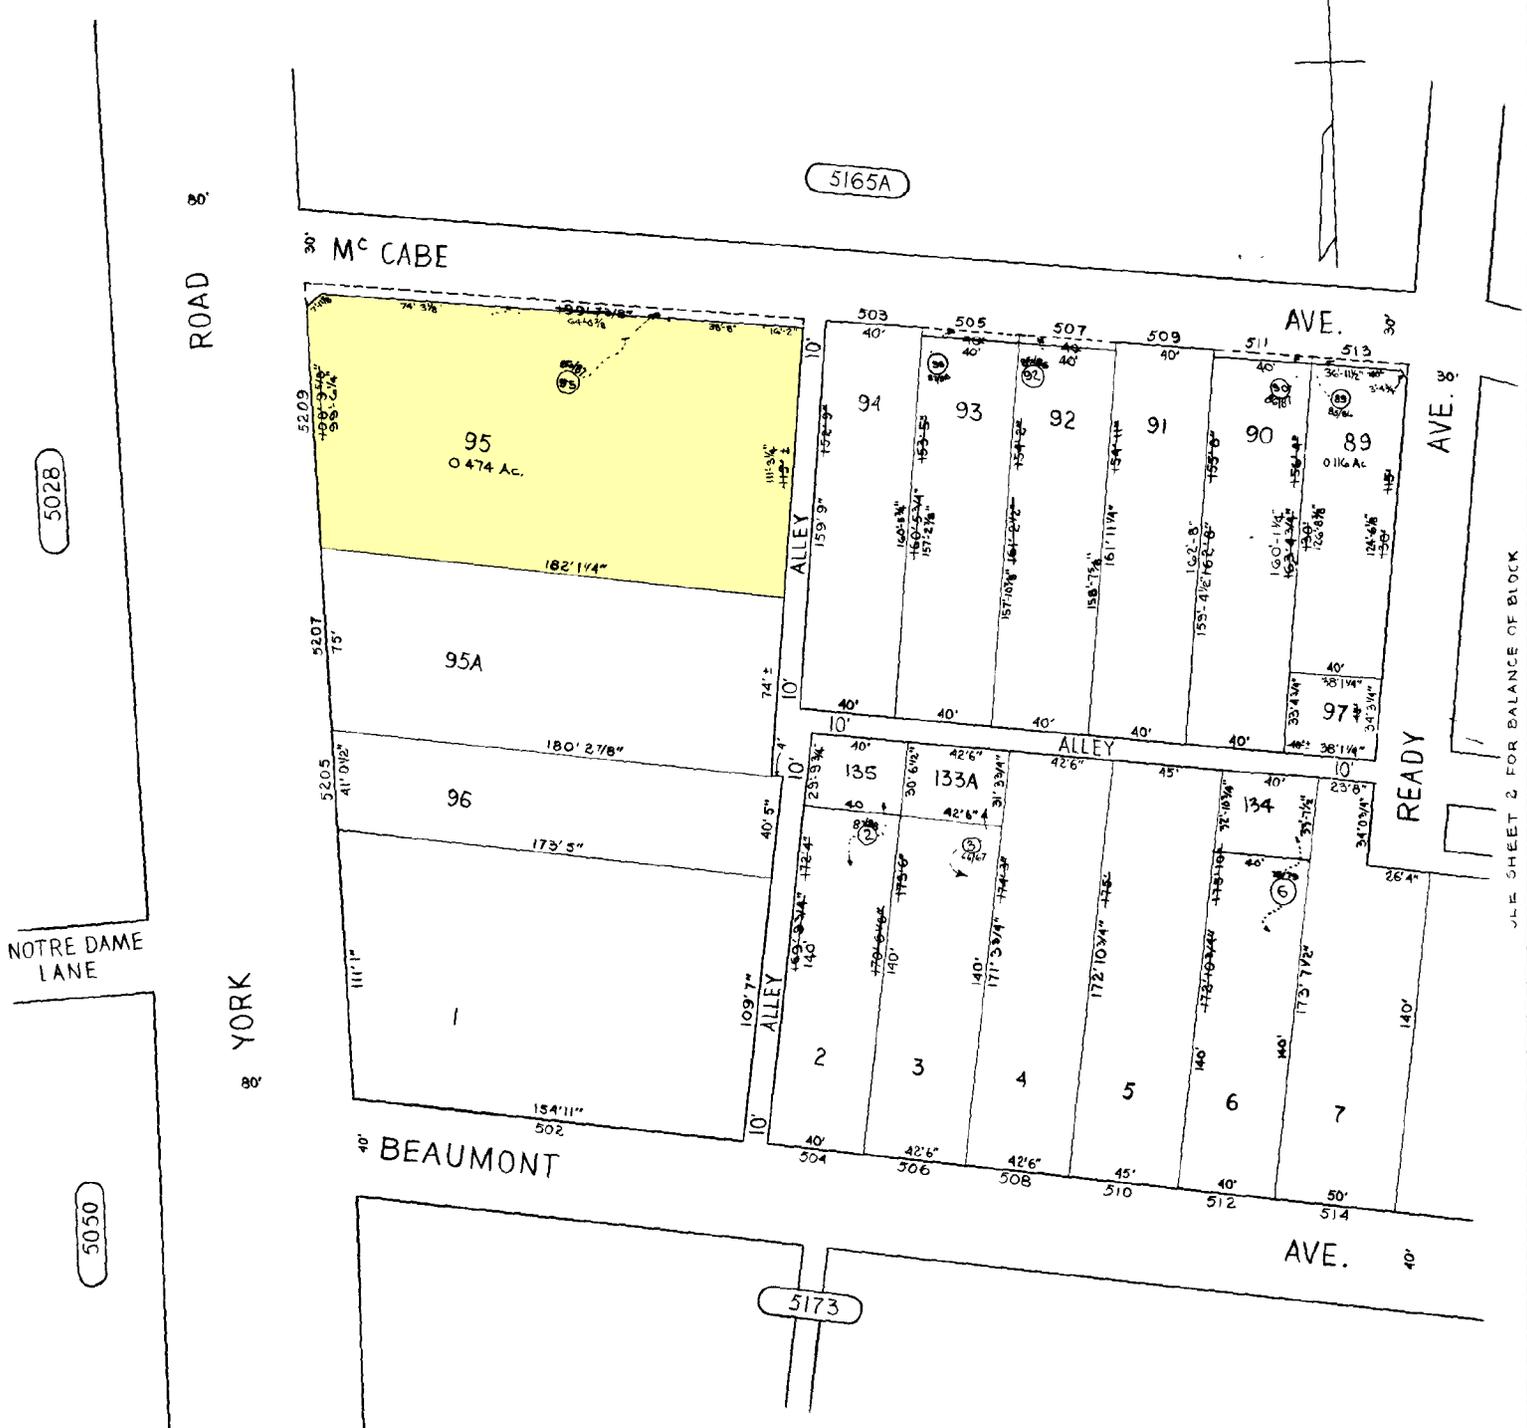

NOTRE DAME LANE

SHEETS IN SET-4
SHEET N° 1

CITY OF BALTIMORE
DEPARTMENT OF PUBLIC WORKS

PROPERTY LOCATION DIVISION
WARD 27 SECTION 49
BLOCK 5165

SCALE 1" = 50' DATE APRIL 1967

NOTICE

THIS IS A REAL PROPERTY PLAT AS PROVIDED FOR UNDER ARTICLE 76(d) OF THE CITY CHARTER IT IS COMPILED FROM TITLE AND OTHER SOURCES AND IS NOT AN AUTHENTIC SURVEY.

TRACED BY DON R GRIFFIN

LETTERED BY D. R. G.

CHECKED BY

SEE SHEET 2 FOR BALANCE OF BLOCK