

**Fukui Architects Pc**  
 205 S. STATE ST. SUITE 200  
 PITTSBURGH, PENNSYLVANIA 15219  
 PH: 412.281.6001 FAX: 412.281.6002  
 WWW.FUKUIARCHITECTS.COM

**EXISTING  
 CONDITIONS**




**Existing Plan: Second Floor**

As Noted	Sheet No.
2	<b>EXI</b>
2	Project No. 2019
2	Revision 12.2024

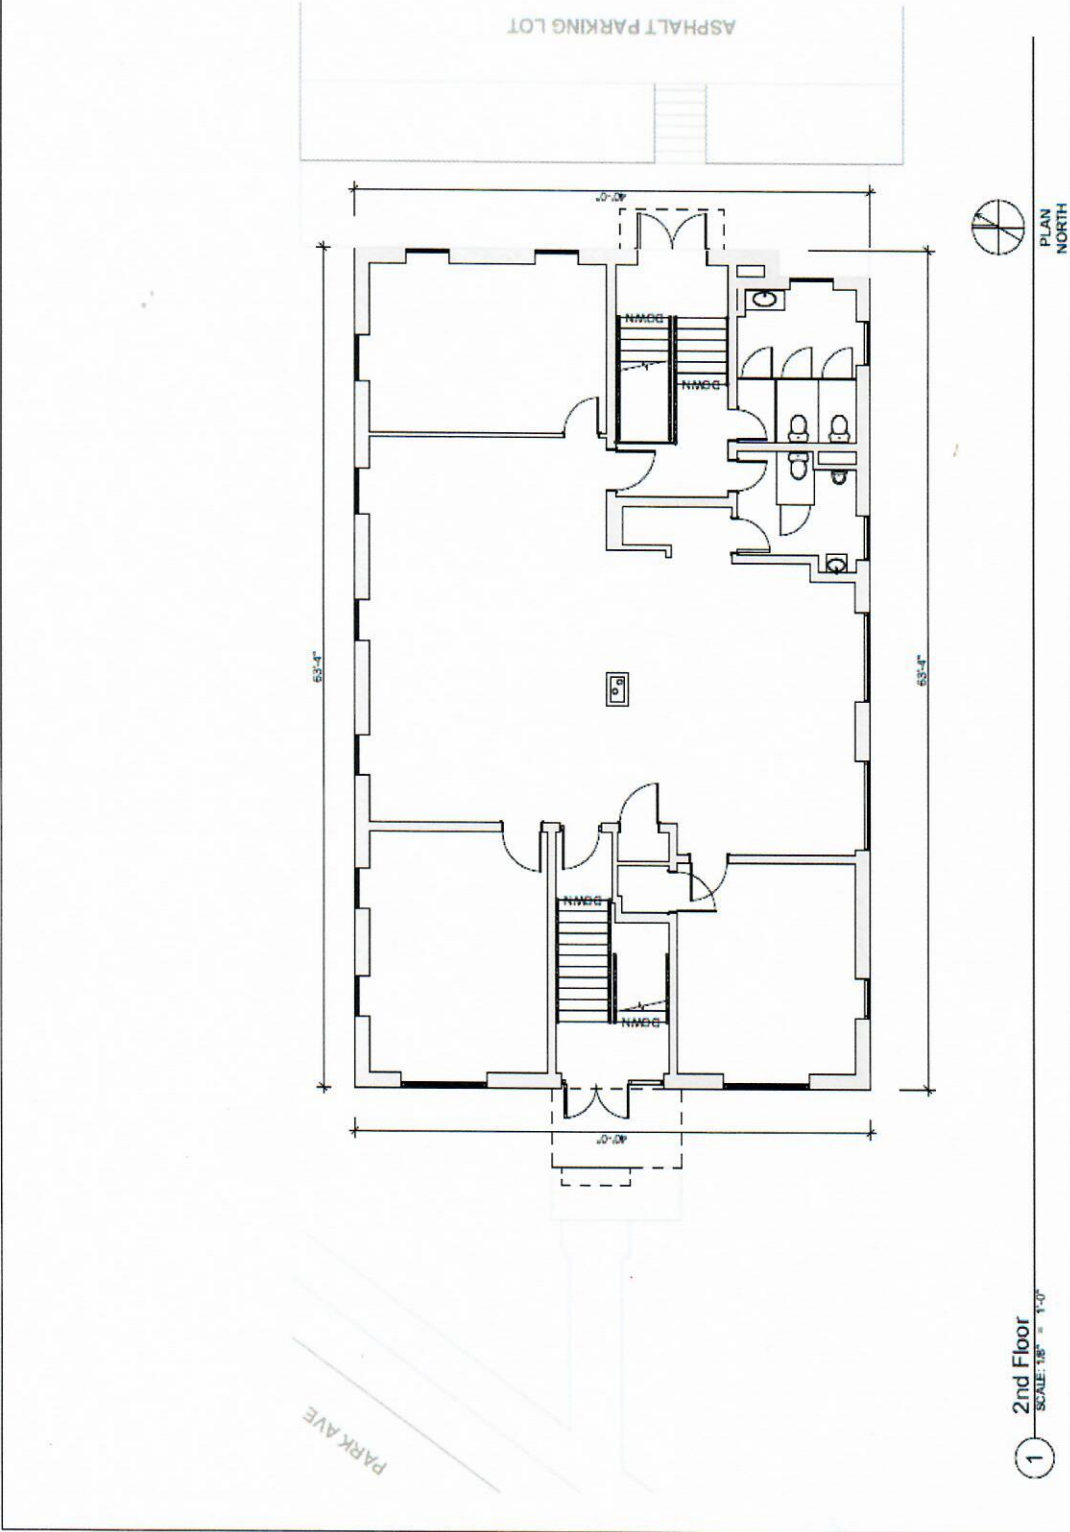

① 2nd Floor  
 SCALE: 1/8" = 1'-0"

