



**SECOND FLOOR LAYOUT**

SCALE: 1/4" = 1'-0"

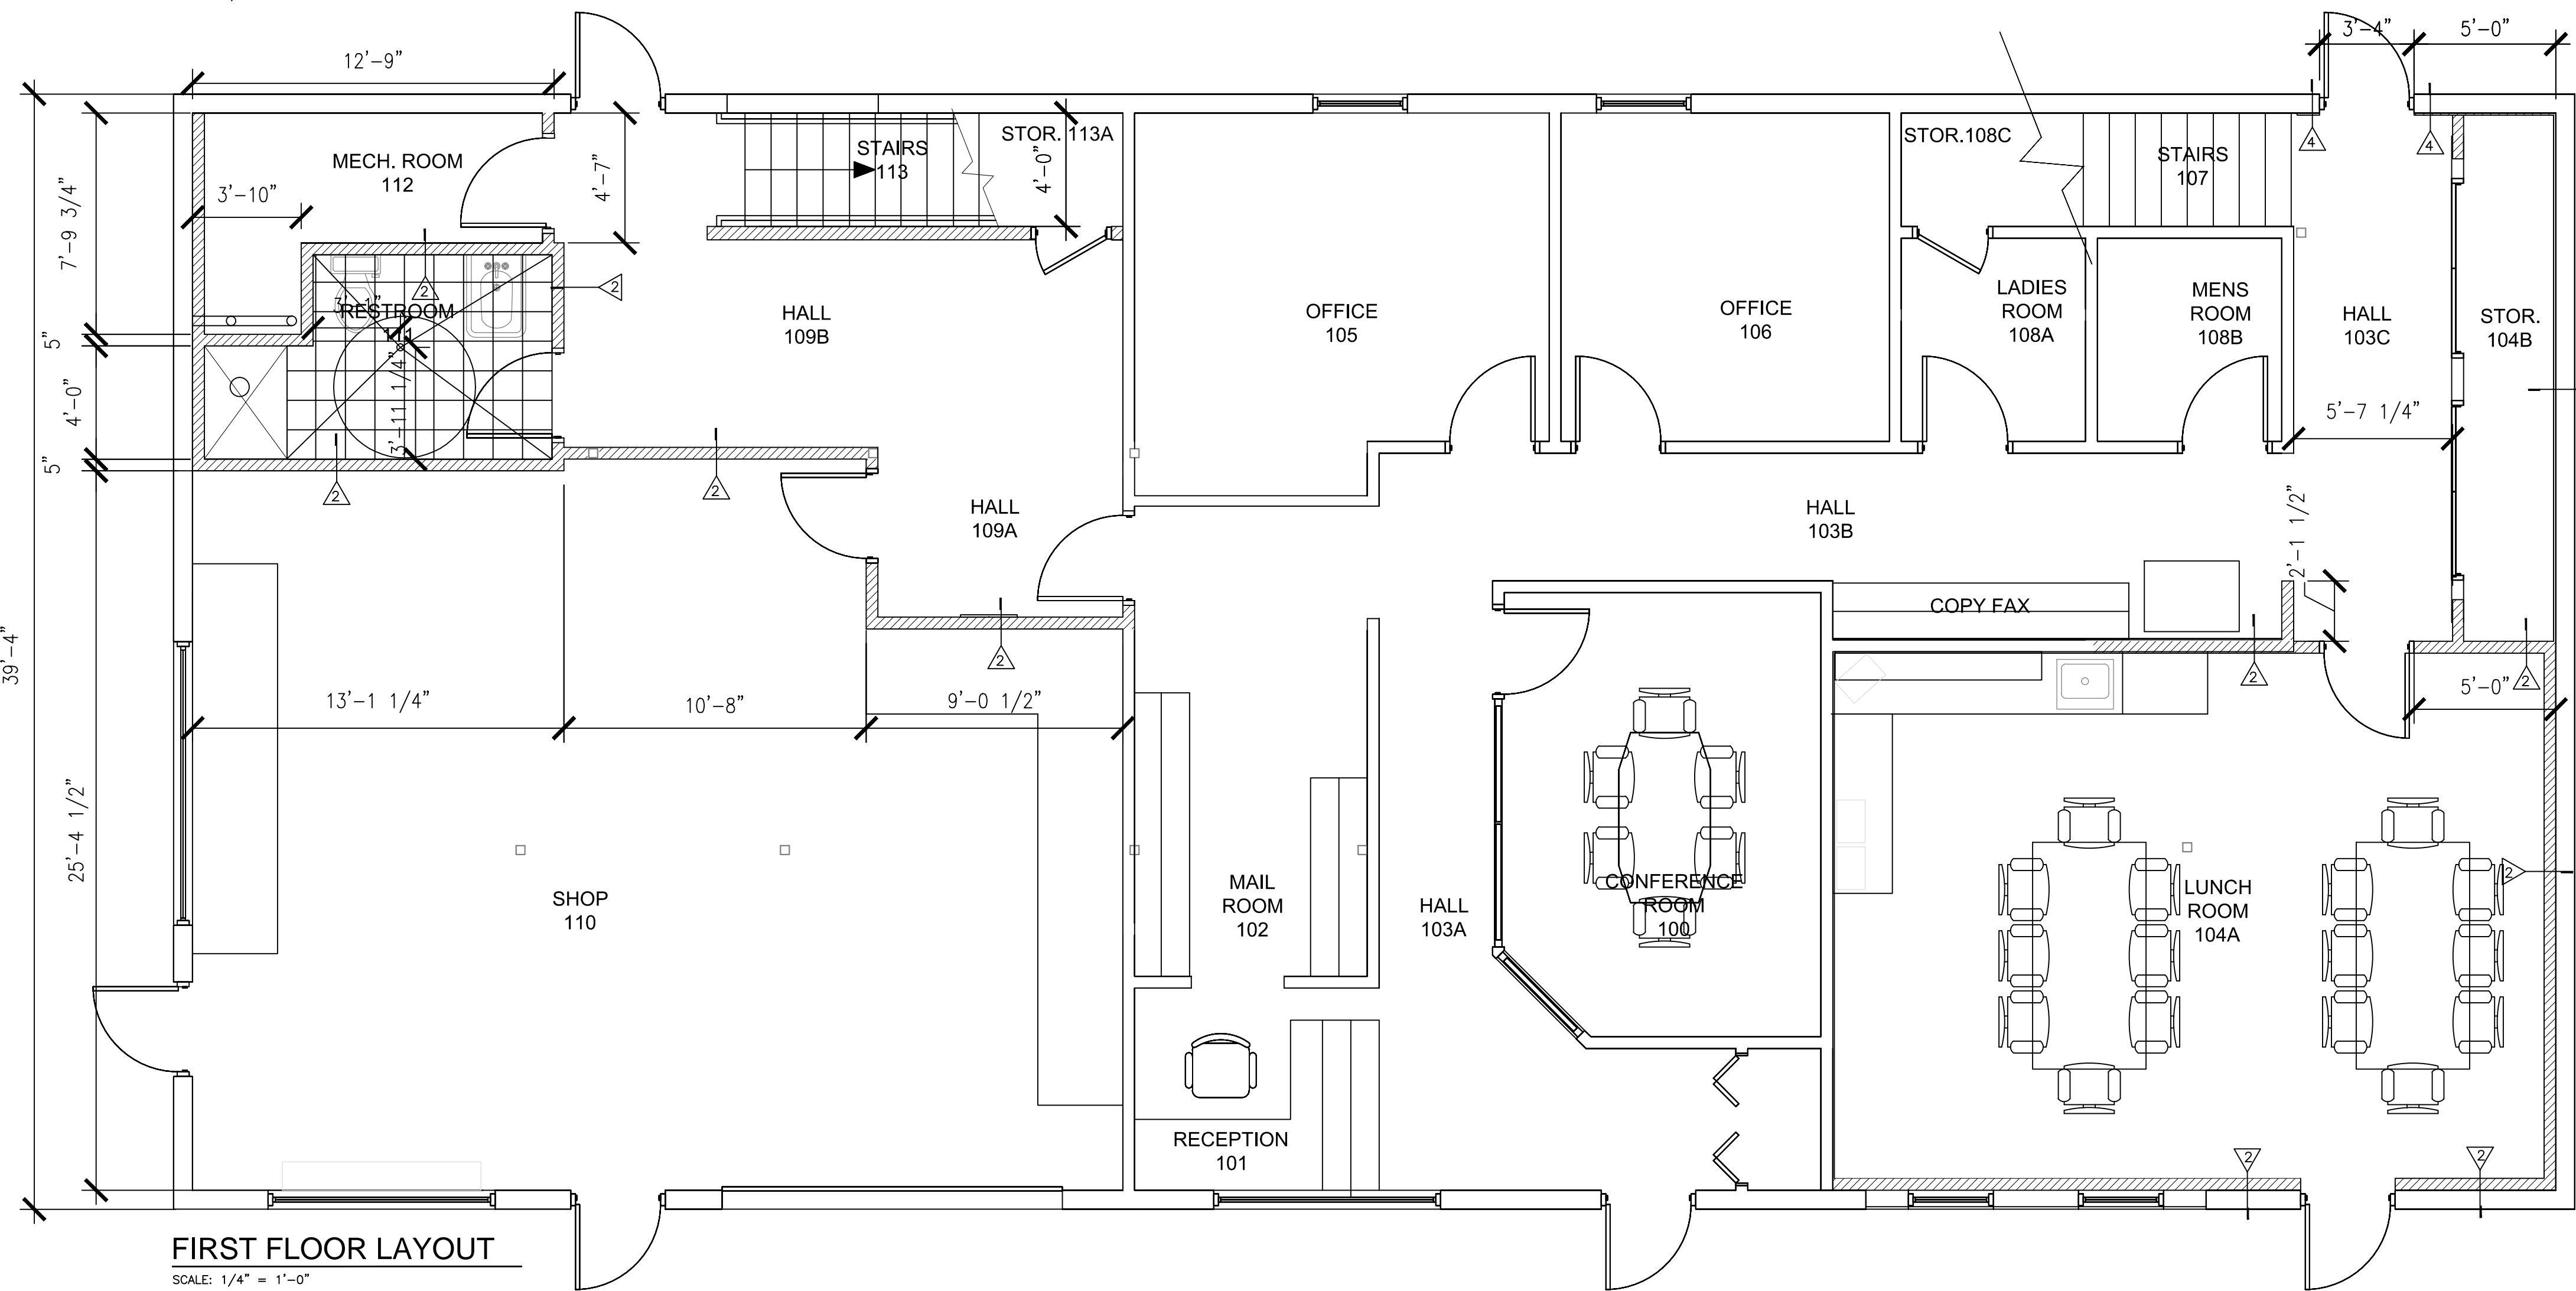


**FIRST FLOOR LAYOUT**


SCALE: 1/4" = 1'-0"

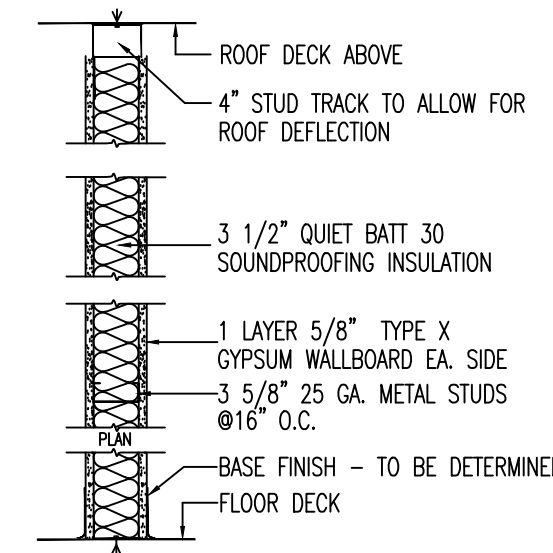


1 INTERIOR PARTITION  
3 5/8" NON-BEARING  
FULL HEIGHT TO DECK, INSULATED  
1 HOUR RATED UL U465

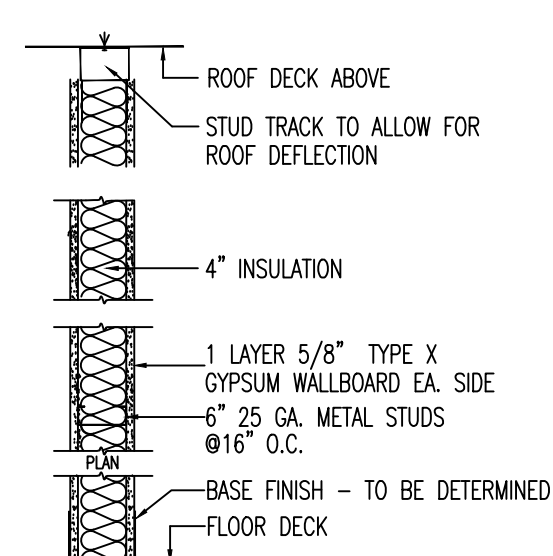

2 INTERIOR PLUMBING PARTITION  
6" NON-BEARING  
FULL HEIGHT TO DECK, INSULATED  
1 HOUR RATED UL U465

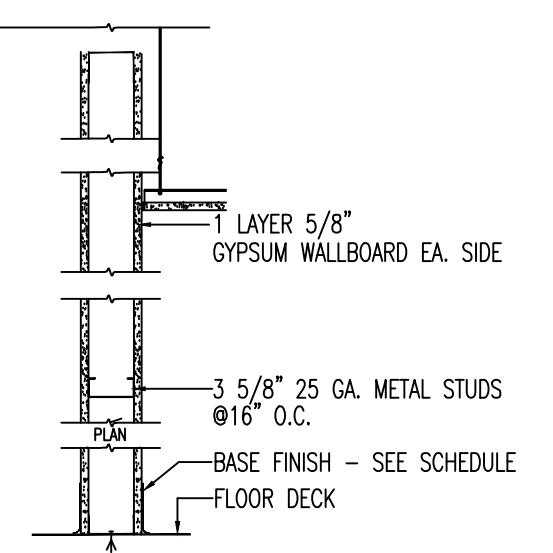

3 INTERIOR PARTITION  
NON-BEARING,  
@ 6" ABOVE CEILING

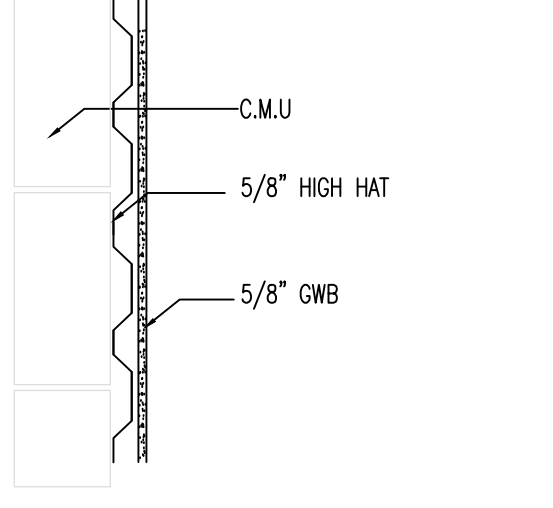

4 5/8" HIGH HAT WITH 5/8" GYPSUM BOARD

NOTE:  
CARRY MISCELLANEOUS WOOD BLOCK FOR SHELVING THROUGH OUT

REVISIONS	
NO.	DATE

SCALE: 1/4"=1'-0"	DRAWN BY: ACF	CHECKED BY: EN	DATE: 07-23-2013
-------------------	---------------	----------------	------------------