

LoveHtsville.

of Bedrooms Each drainfield perc


N/F
BURNETTE
MCPM 285-48-1671
ZONED: AR-1
USE: SINGLE FAMILY

N/F
SHORES
MCPM 285-47-5442
ZONED: AR-1
USE: SINGLE FAMILY

N/F
GROVE
MCPM 285-47-3918
ZONED: AR-1
USE: SINGLE FAMILY

N/F
SANBOWER
MCPM 285-47-1727
ZONED: AR-1
USE: SINGLE FAMILY

N/F
HEWINGER
MCPM 285-28-6880
ZONED: AR-1
USE: SINGLE FAMILY

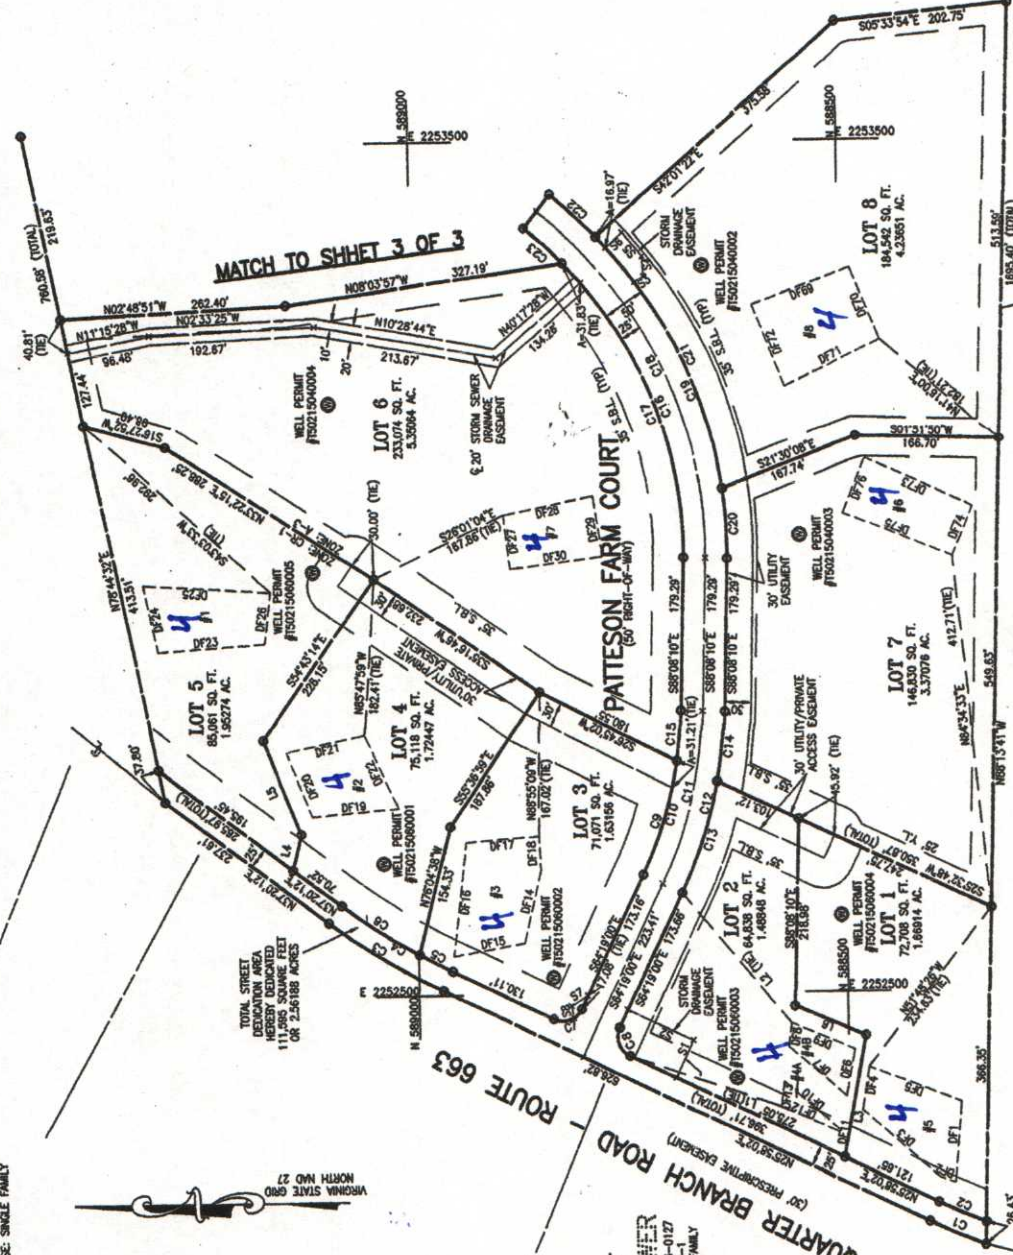

RECORD PLAT
of
PATTESON FARM
CATSTON ELECTION DISTRICT
LUCIDON COUNTY, VIRGINIA
SCALE 1" = 100'
MAY XX, 2007


GA
William H. Gordon Associates, Inc.
SURVEYORS • CIVIL ENGINEERS • LAND PLANNERS
44084 Riverside Parkway, Suite 100 - Leesburg, Virginia 20176
(703)-728-9009



N/F
BURDEITE
MCP# 295-48-1671
ZONED: AR-1
USE: SINGLE FAMILY

N/F
PAQUETTE
MCP# 294-18-8030
ZONED: AR-1
USE: SINGLE FAMILY

GRAPHIC SCALE

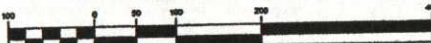

(IN FEET)
1 inch = 100 ft.

N/F
GOODALL
MCP# 295-48-4877
ZONED: AR-1
USE: SINGLE FAMILY



N 588500
E 2284800
0007800
VIRGINIA STATE GRID
1840 21

N 588500
E 2284800

N 588500
E 2285000

N/F
NASH
MCP# 295-48-0610
ZONED: AR-1
USE: SINGLE FAMILY


N/F
THREADGILL
MCP# 295-39-9835
ZONED: AR-1
USE: SINGLE FAMILY

N/F
SOLOMONS
MCP# 295-39-3206
ZONED: AR-1
USE: SINGLE FAMILY

N/F
HENNIGER
MCP# 295-28-6890
ZONED: AR-1
USE: SINGLE FAMILY

MATCH TO SHEET 2 OF 3

PATTESON FARM COURT
(BY RIGHT OF WAY)

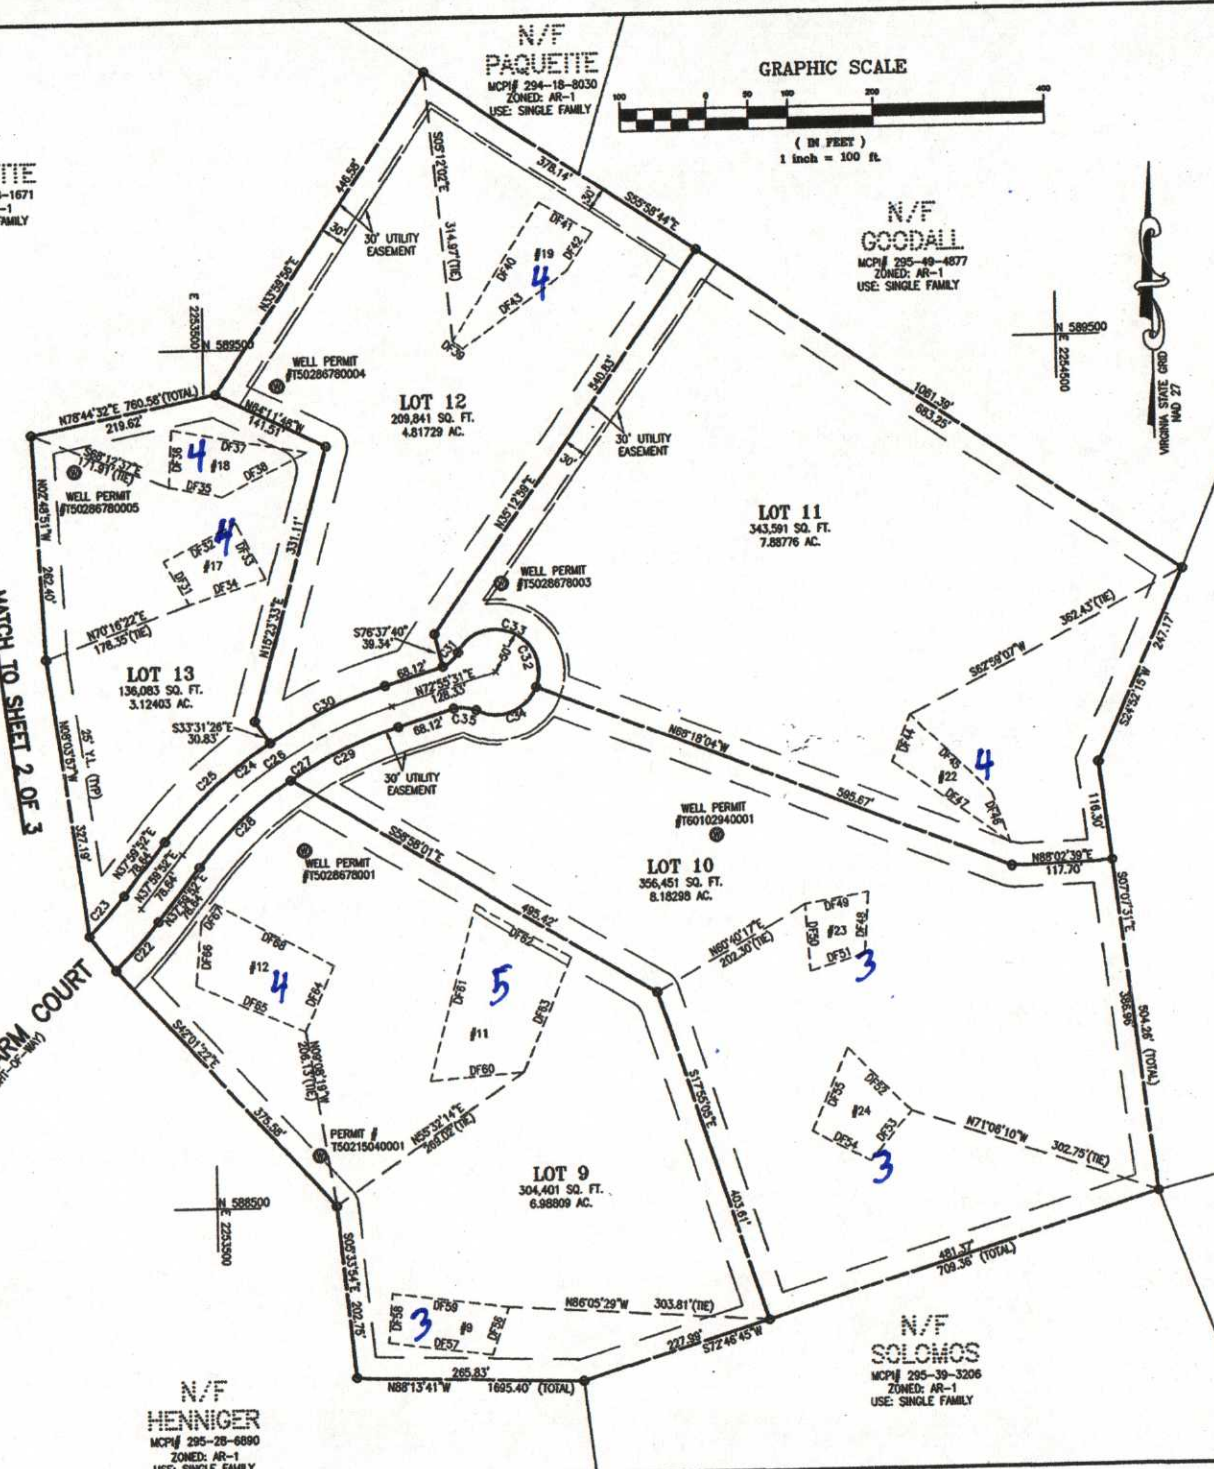

RECORD PLAT
OF
PATTESON FARM
CATOCTIN ELECTION DISTRICT
LOUDOUN COUNTY, VIRGINIA
SCALE 1" = 100' MAY XX, 2007

GA
William H. Gordon Associates, Inc.
SURVEYORS • CIVIL ENGINEERS • LAND PLANNERS
44084 Riverside Parkway, Suite 100 - Leesburg, Virginia 20178
(703)-729-9009