



# TRACT No. 6891

## BK 75 - 61

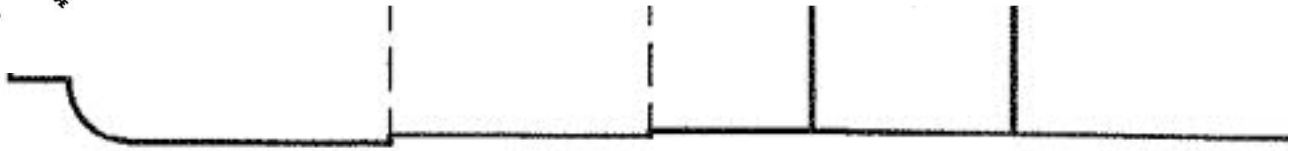

85 85 83 83 85 VARIES VARIES  
MOORPARK

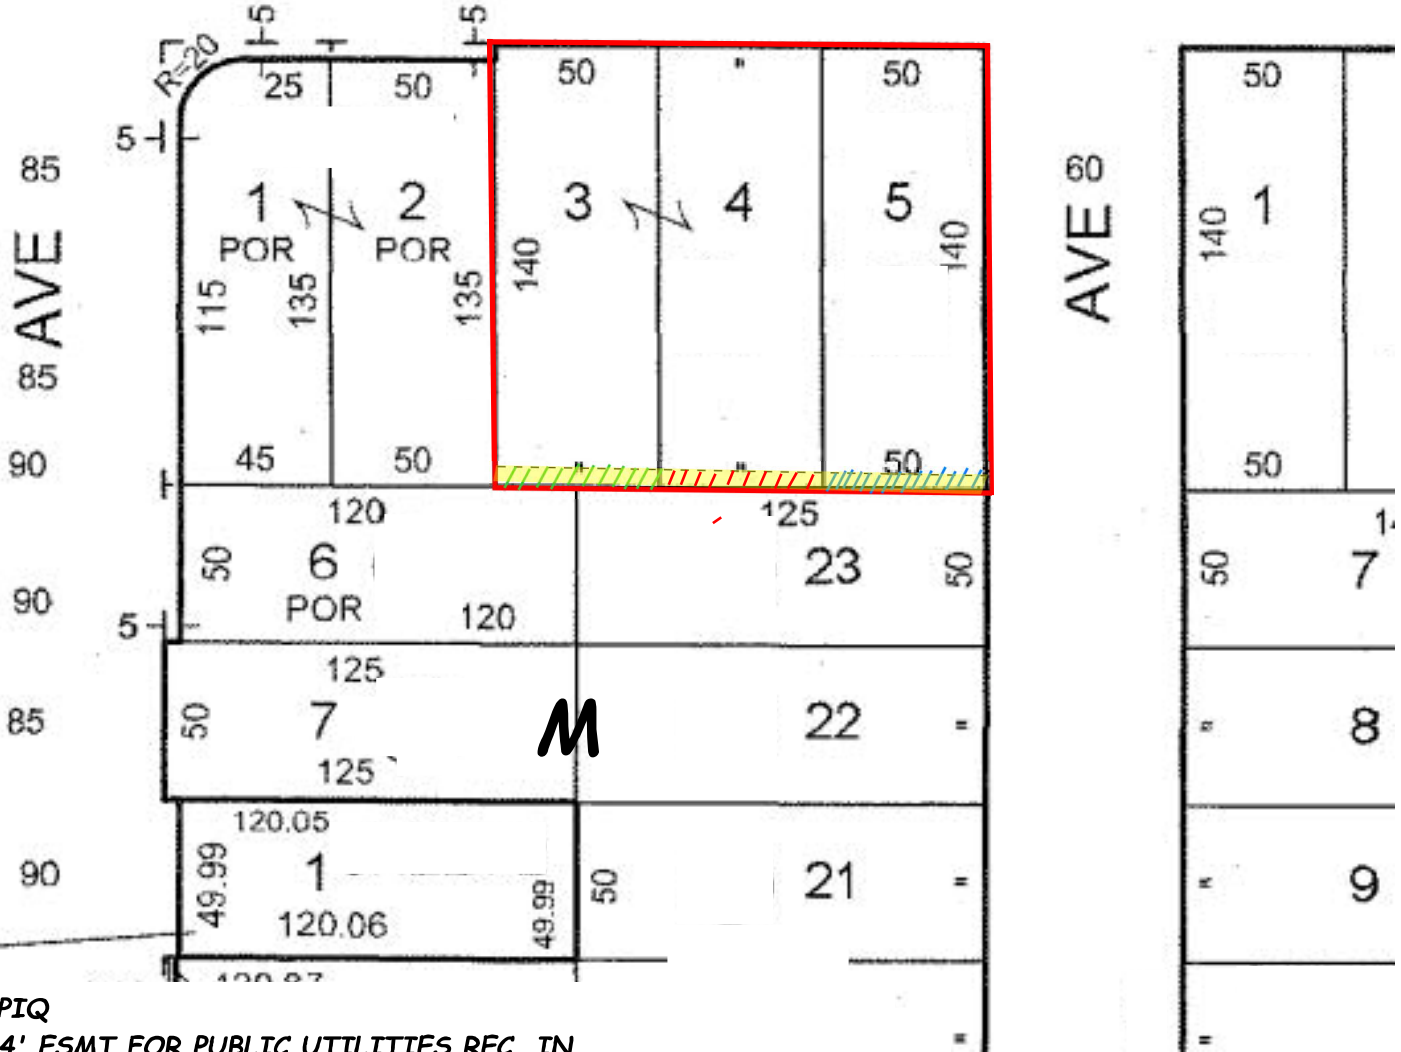

- PIQ
- 4' ESMT FOR PUBLIC UTILITIES REC. IN BK 2407 PG 378 O.R., BK 16754 PG 166 O.R.
- 4' ESMT FOR PUBLIC UTILITIES REC. IN BK 9301 PG 280 O.R. & 02-25-63 AS INS. No. 4628 IN BK D-1931 PG 346 O.R.
- 4' ESMT FOR PUBLIC UTILITIES REC. IN BK 11332 PG 375 O.R.
- 4' ESMT FOR PUBLIC UTILITIES REC. IN BK 6105 PG 178 O.R. & 02-22-78 AS INS. No. 78-191777



This plat is not a part of a preliminary title report or policy of title insurance.  
 Equity title Company does not guarantee the square footage or lot size as shown on this plat.  
 Easements and other matters depicted hereon are provided as a courtesy only and no representation is made as to  
 The accuracy or completeness thereof. The Company assumes no liability for any loss occurring by reason of reliance thereon.