





Connolly Brothers, Inc.

Construction Management  
Planning & Design  
Development

152 Conant Street, Beverly, MA 01915  
Phone (978) 927-0053  
connollybrothers.com

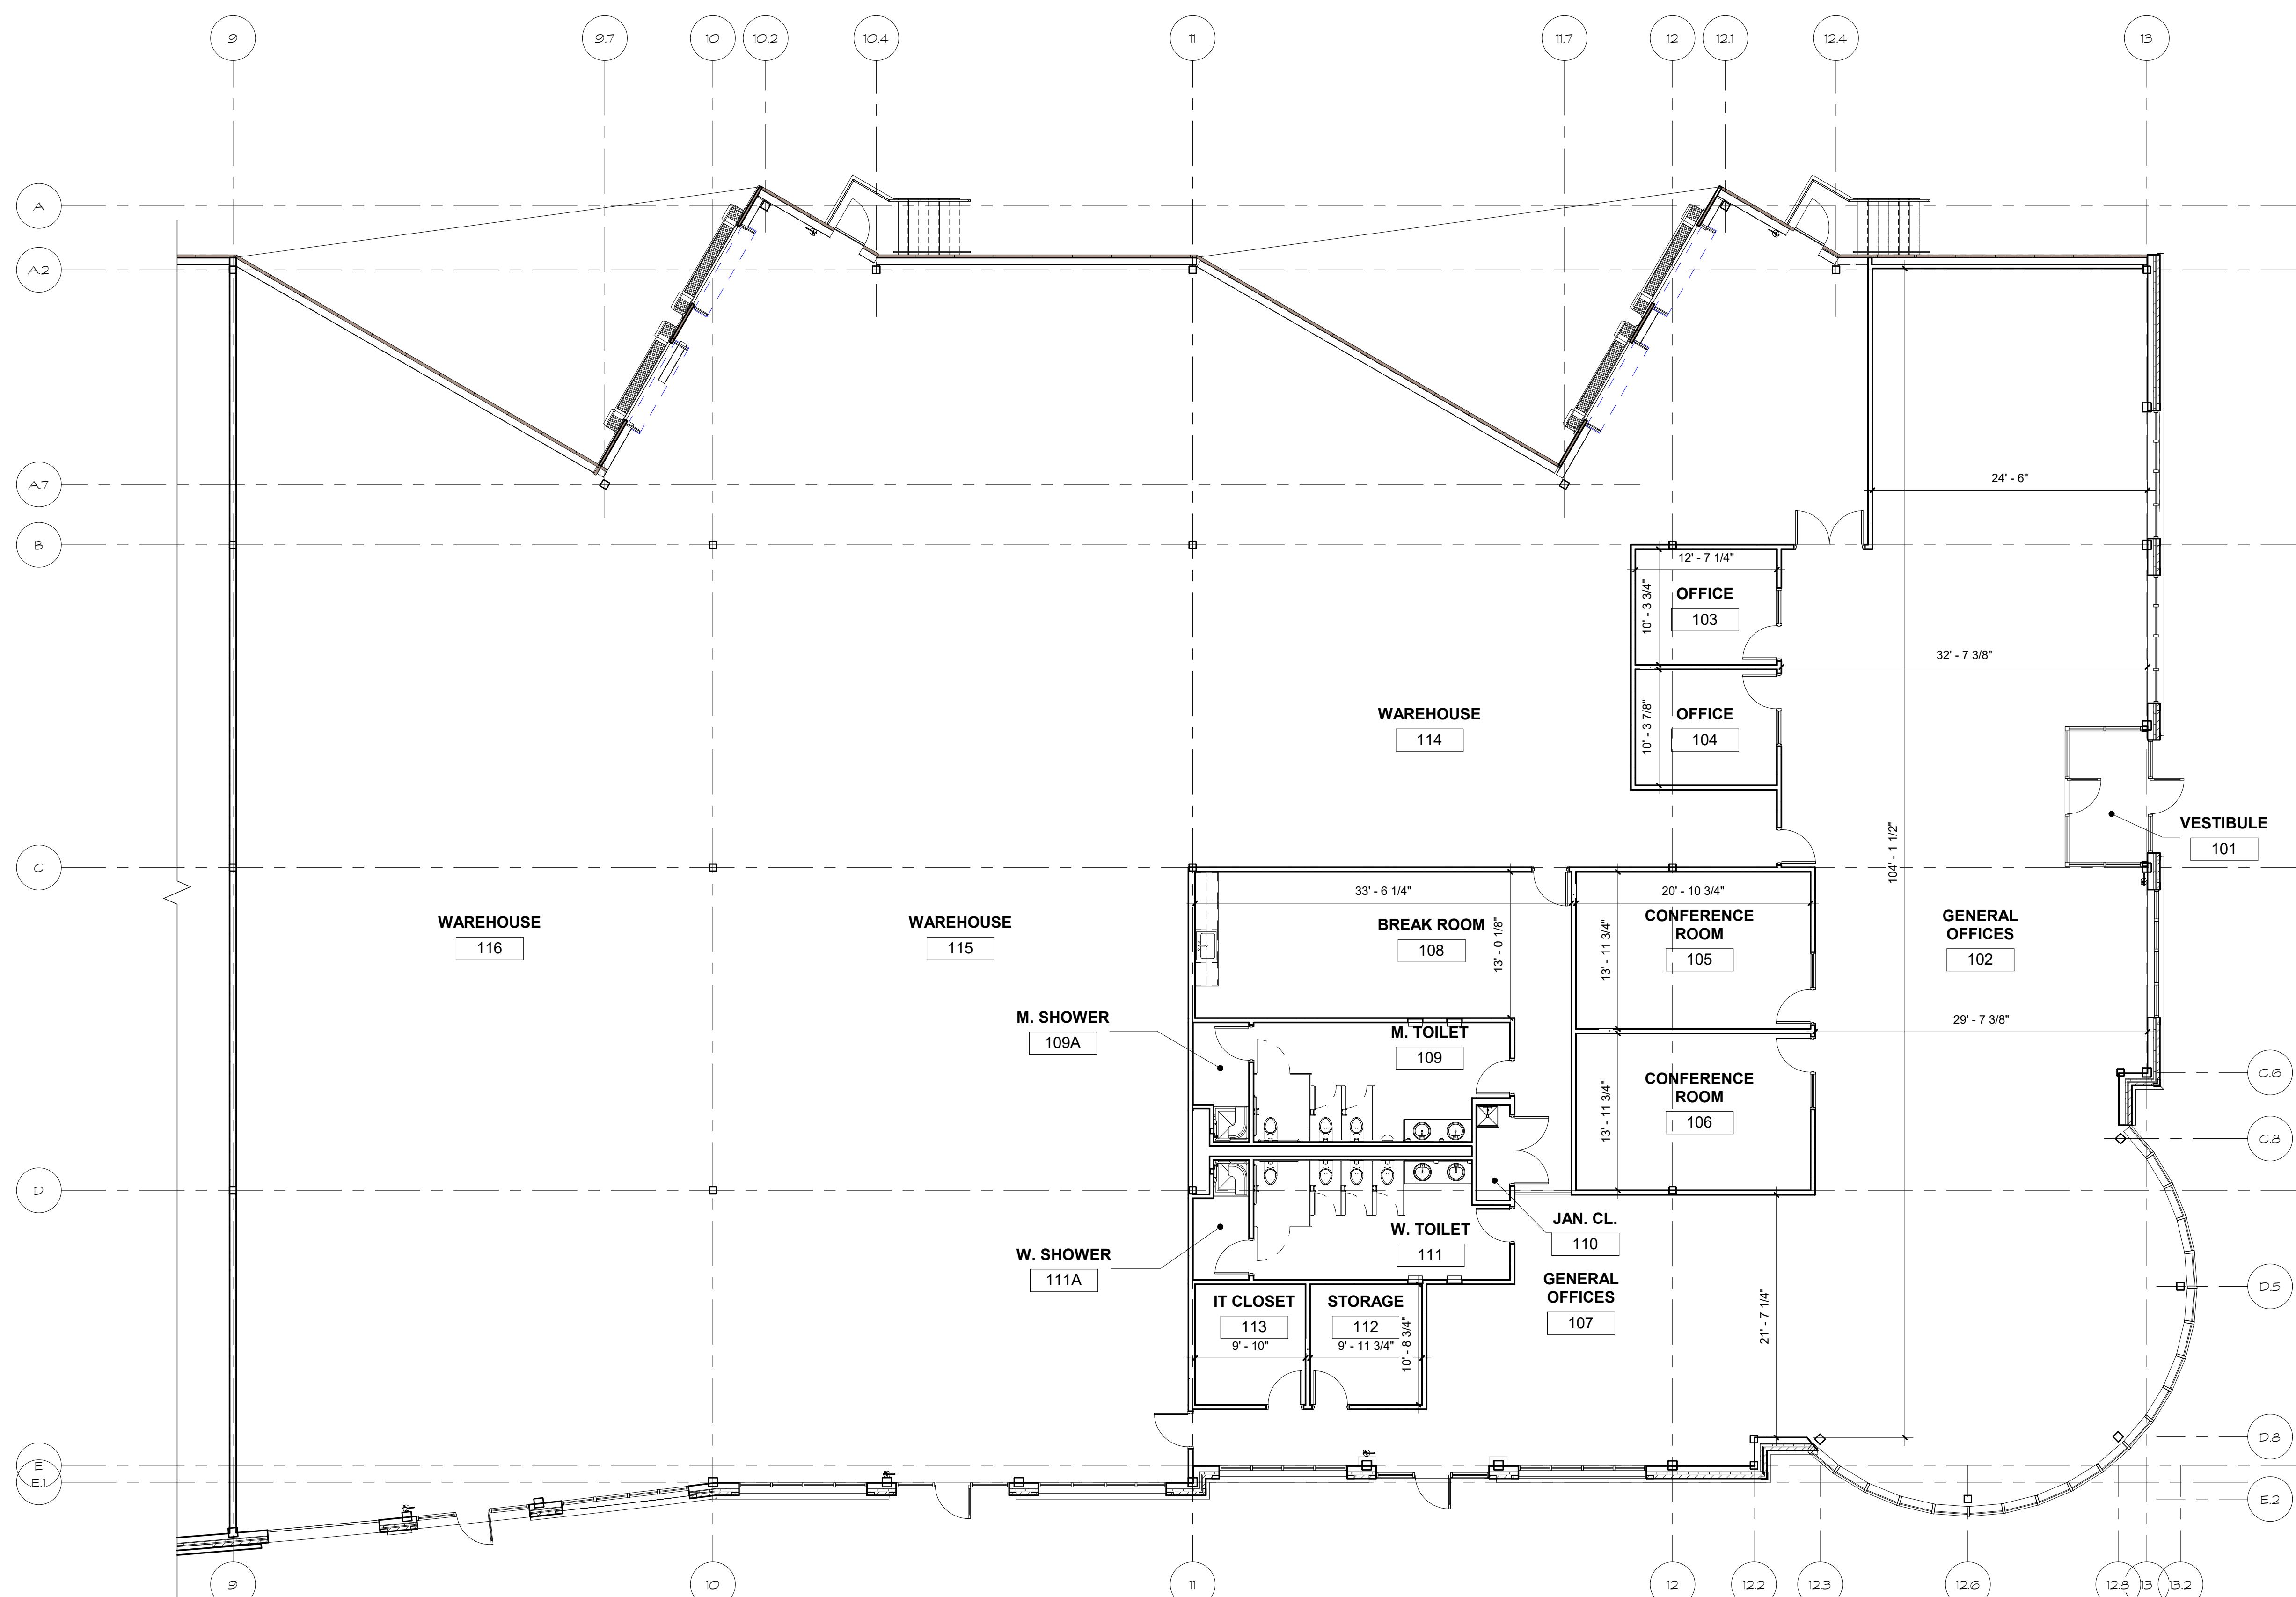

1 Tenant Space Overall Plan  
1/8" = 1'-0"

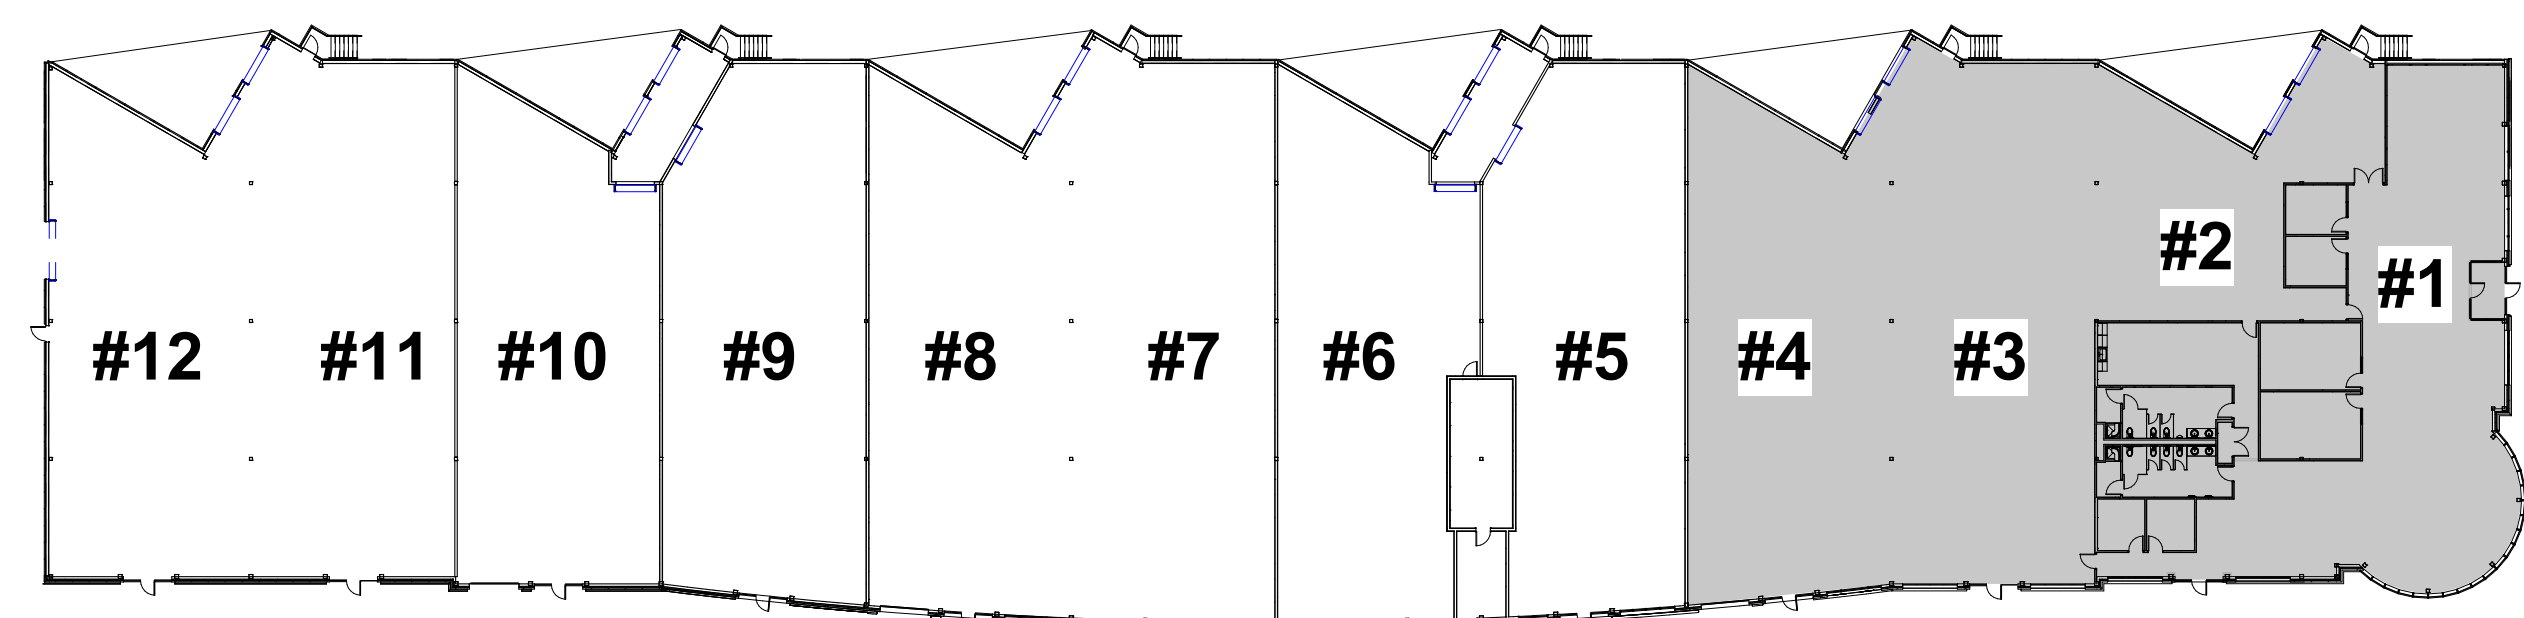

2 KEY PLAN  
1" = 40'-0"


09.24.2021

REVISION LOG.

No.	Description	Date

RICHARDSON GREEN  
STONE RIDGE

25 Rundlett Way,  
Middleton, MA

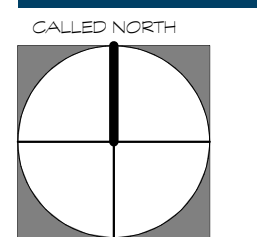

DRAWN: Author  
CHECKED: Checker  
JOB NO.: 21-050D  
SCALE: As Shown

UNITS 1-4 TENANT  
PLAN

A-101

09/16/2024