


MERCANTILE/BANQUET HALL
LOWER LEVEL PLAN

1/4" = 1'-0"
NET MERCANTILE AREA = 1,171.00 SQ. FT.
SECURABLE AREA = 1,100 SQ. FT.
BANQUET HALL AREA = 1,000 SQ. FT.
STAIR WIDTH = 11'-0" WIDE
DOOR WIDTH = 11'-0" WIDE

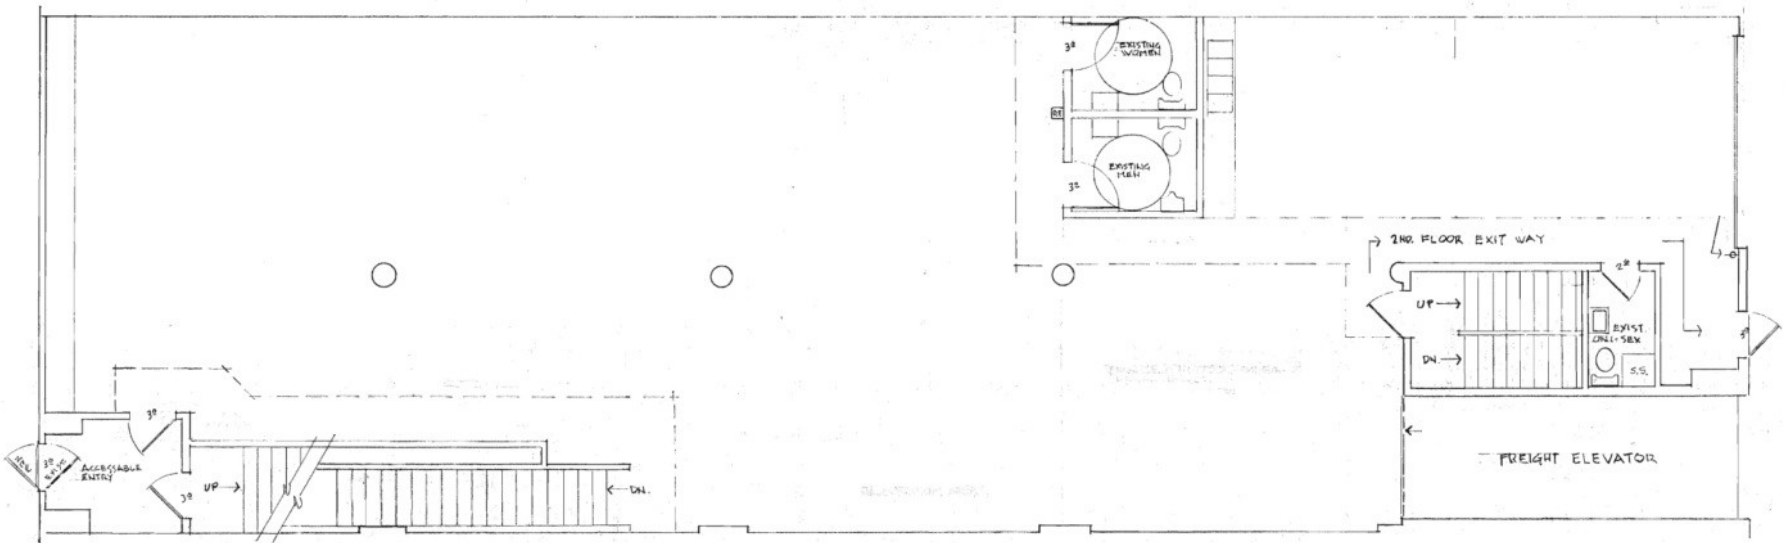

MERCANTILE/BANQUET HALL
1ST FLOOR PLAN

1/4" = 1'-0"
NET BANQUET AREA = 1,000 SQ. FT.
STAIRS & CORRIDOR USE - 100 (OCCUPANT USE)
MERCANTILE RESTROOMS (OCCUPANT USE)

2 EXITS @ 90" EA. PROVIDED
LATERING AREA 800
OCCUPANT LOAD 4
REQUIREMENTS (ALL AREAS)
40000 - 100 W/A @ 10' x 10' PROVIDE

NOTE: BANQUET HALL IS
OCCUPANCY USE ONLY
MERCANTILE USE IS PERMITTED
USE EXISTING MEN TOILET
IN BANQUET USE - RESTROOM
PLUMBING IS ONLY NEW WORK

