


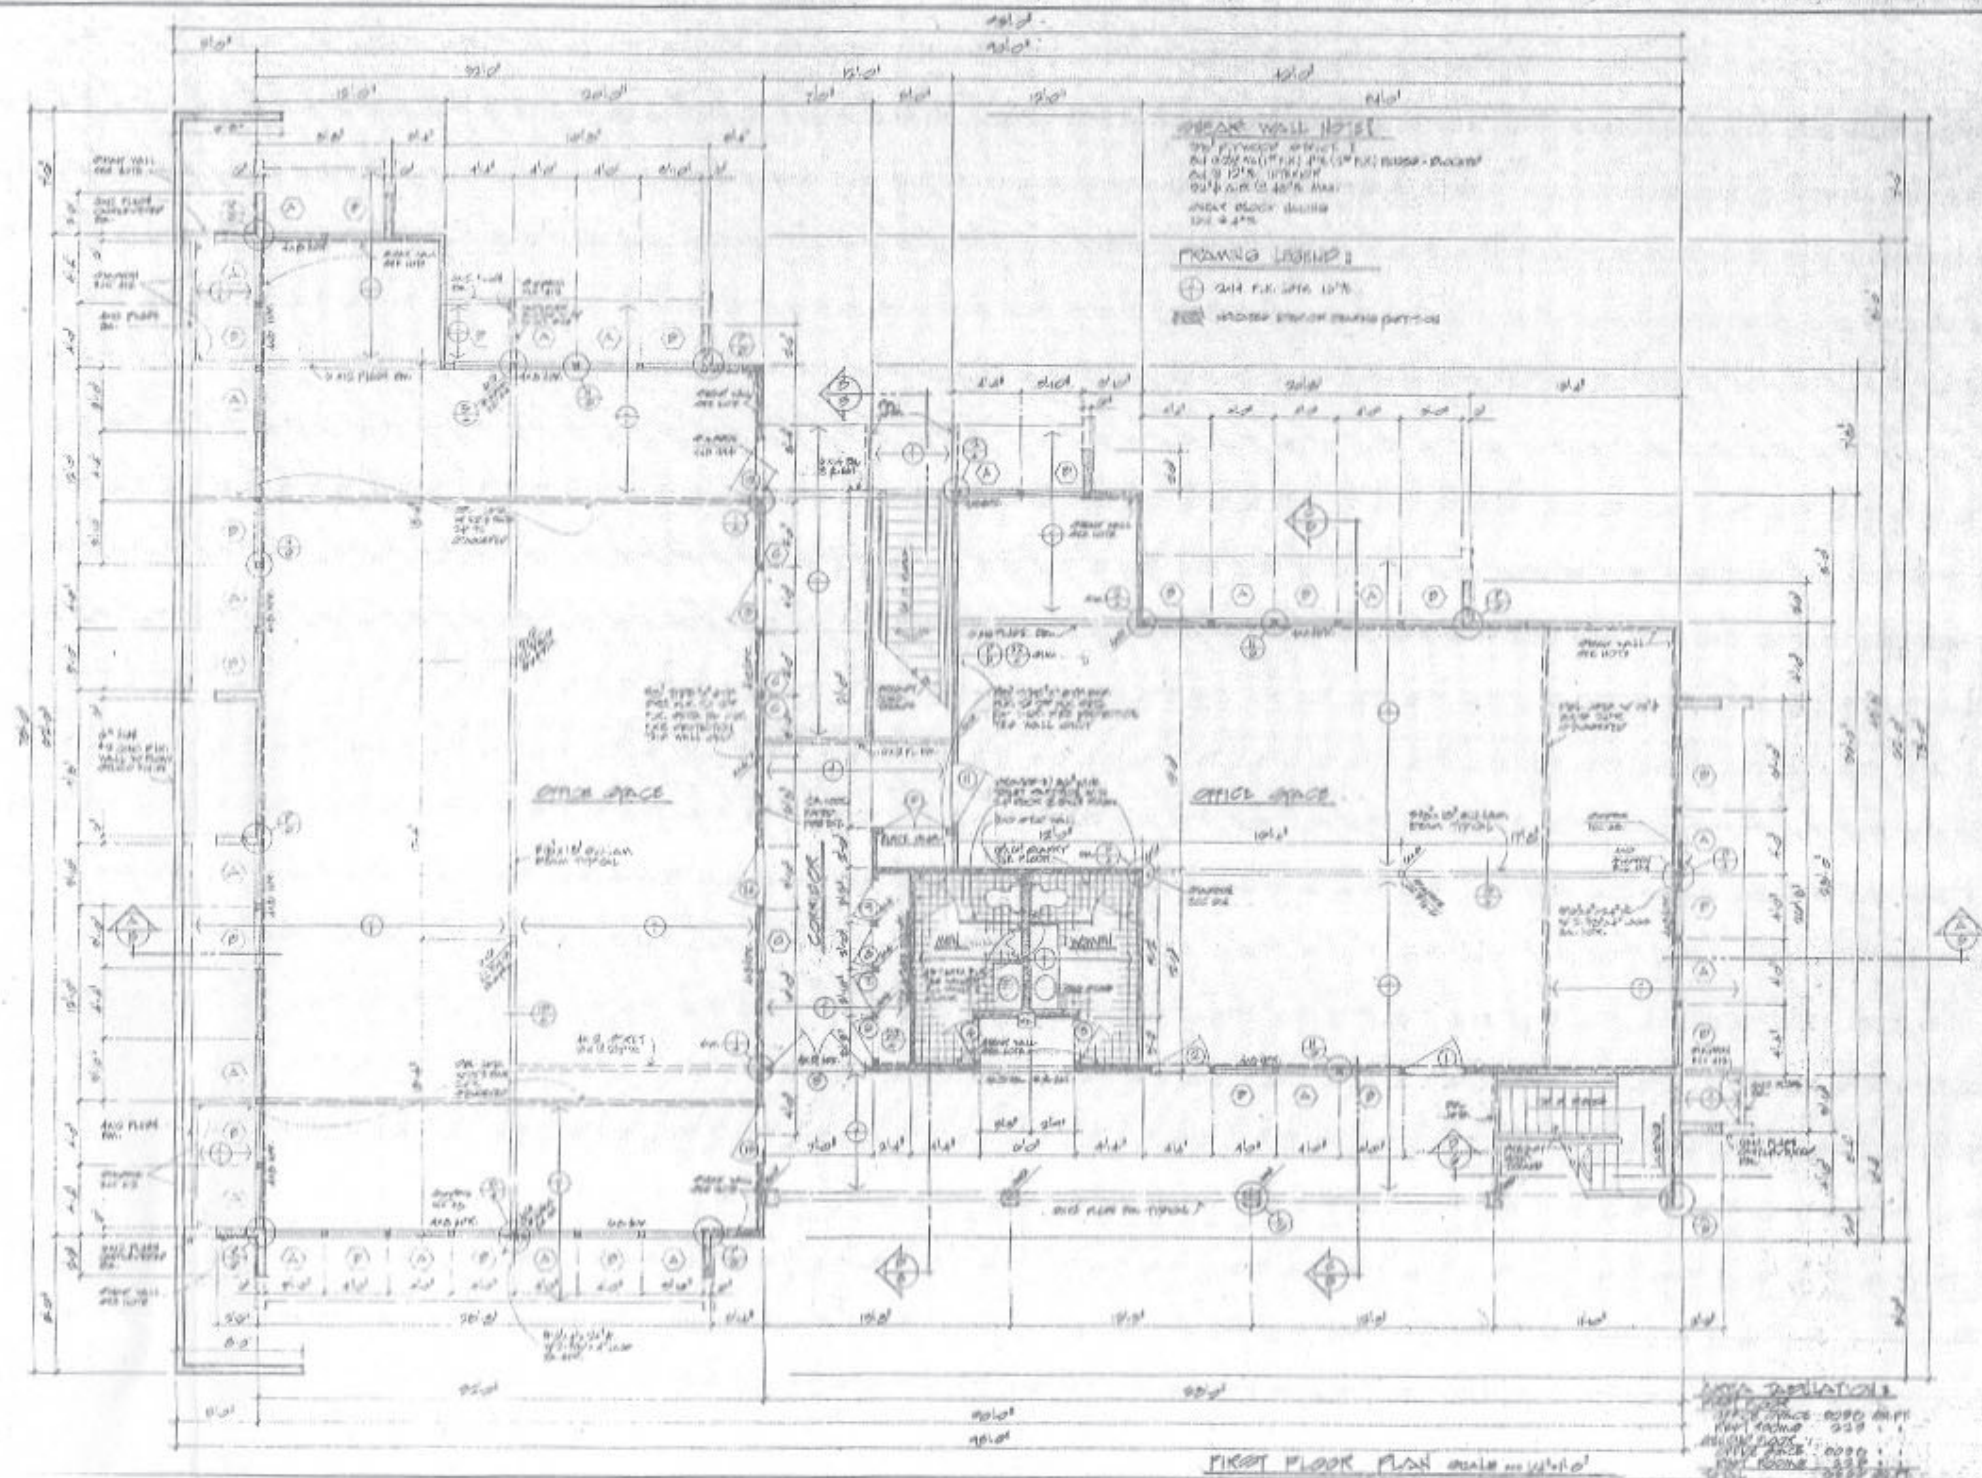

IRVINE HOST MOTOR HOTEL

foster+o'neill.architecture+planning
 1755 Irving Boulevard, Boston, MA 02109
 Will Foster, Architect (area 714) 524-6810