



SDB INC
DALLAS
4551 AIRPORT PARKWAY
SUITE 800
ADDICKS
75243
469-619-0753
www.sdb.com

PROJECT: Okeechobee
Community Based
Outpatient Clinic
1201 N Forest Avenue
Okeechobee, FL 34912
Valor
HEALTHCARE

3 DESIGN
9331 SOUTHWEST FREWAY STE 300
FORT WORTH, TX 76133
817-841-3300
www.br3design.com

AVOS
1322 SPACE PARK DRIVE
SUITE 875-C
HOUSTON, TX 77055
www.avosdesign.com

COMMISSION NO: 2221082




NO.	Date	Description
1	02/09/2023	Prepared for Construction

PROJECT TITLE
Life Safety Plan

SHEET NUMBER
.G110

Notes and Legends

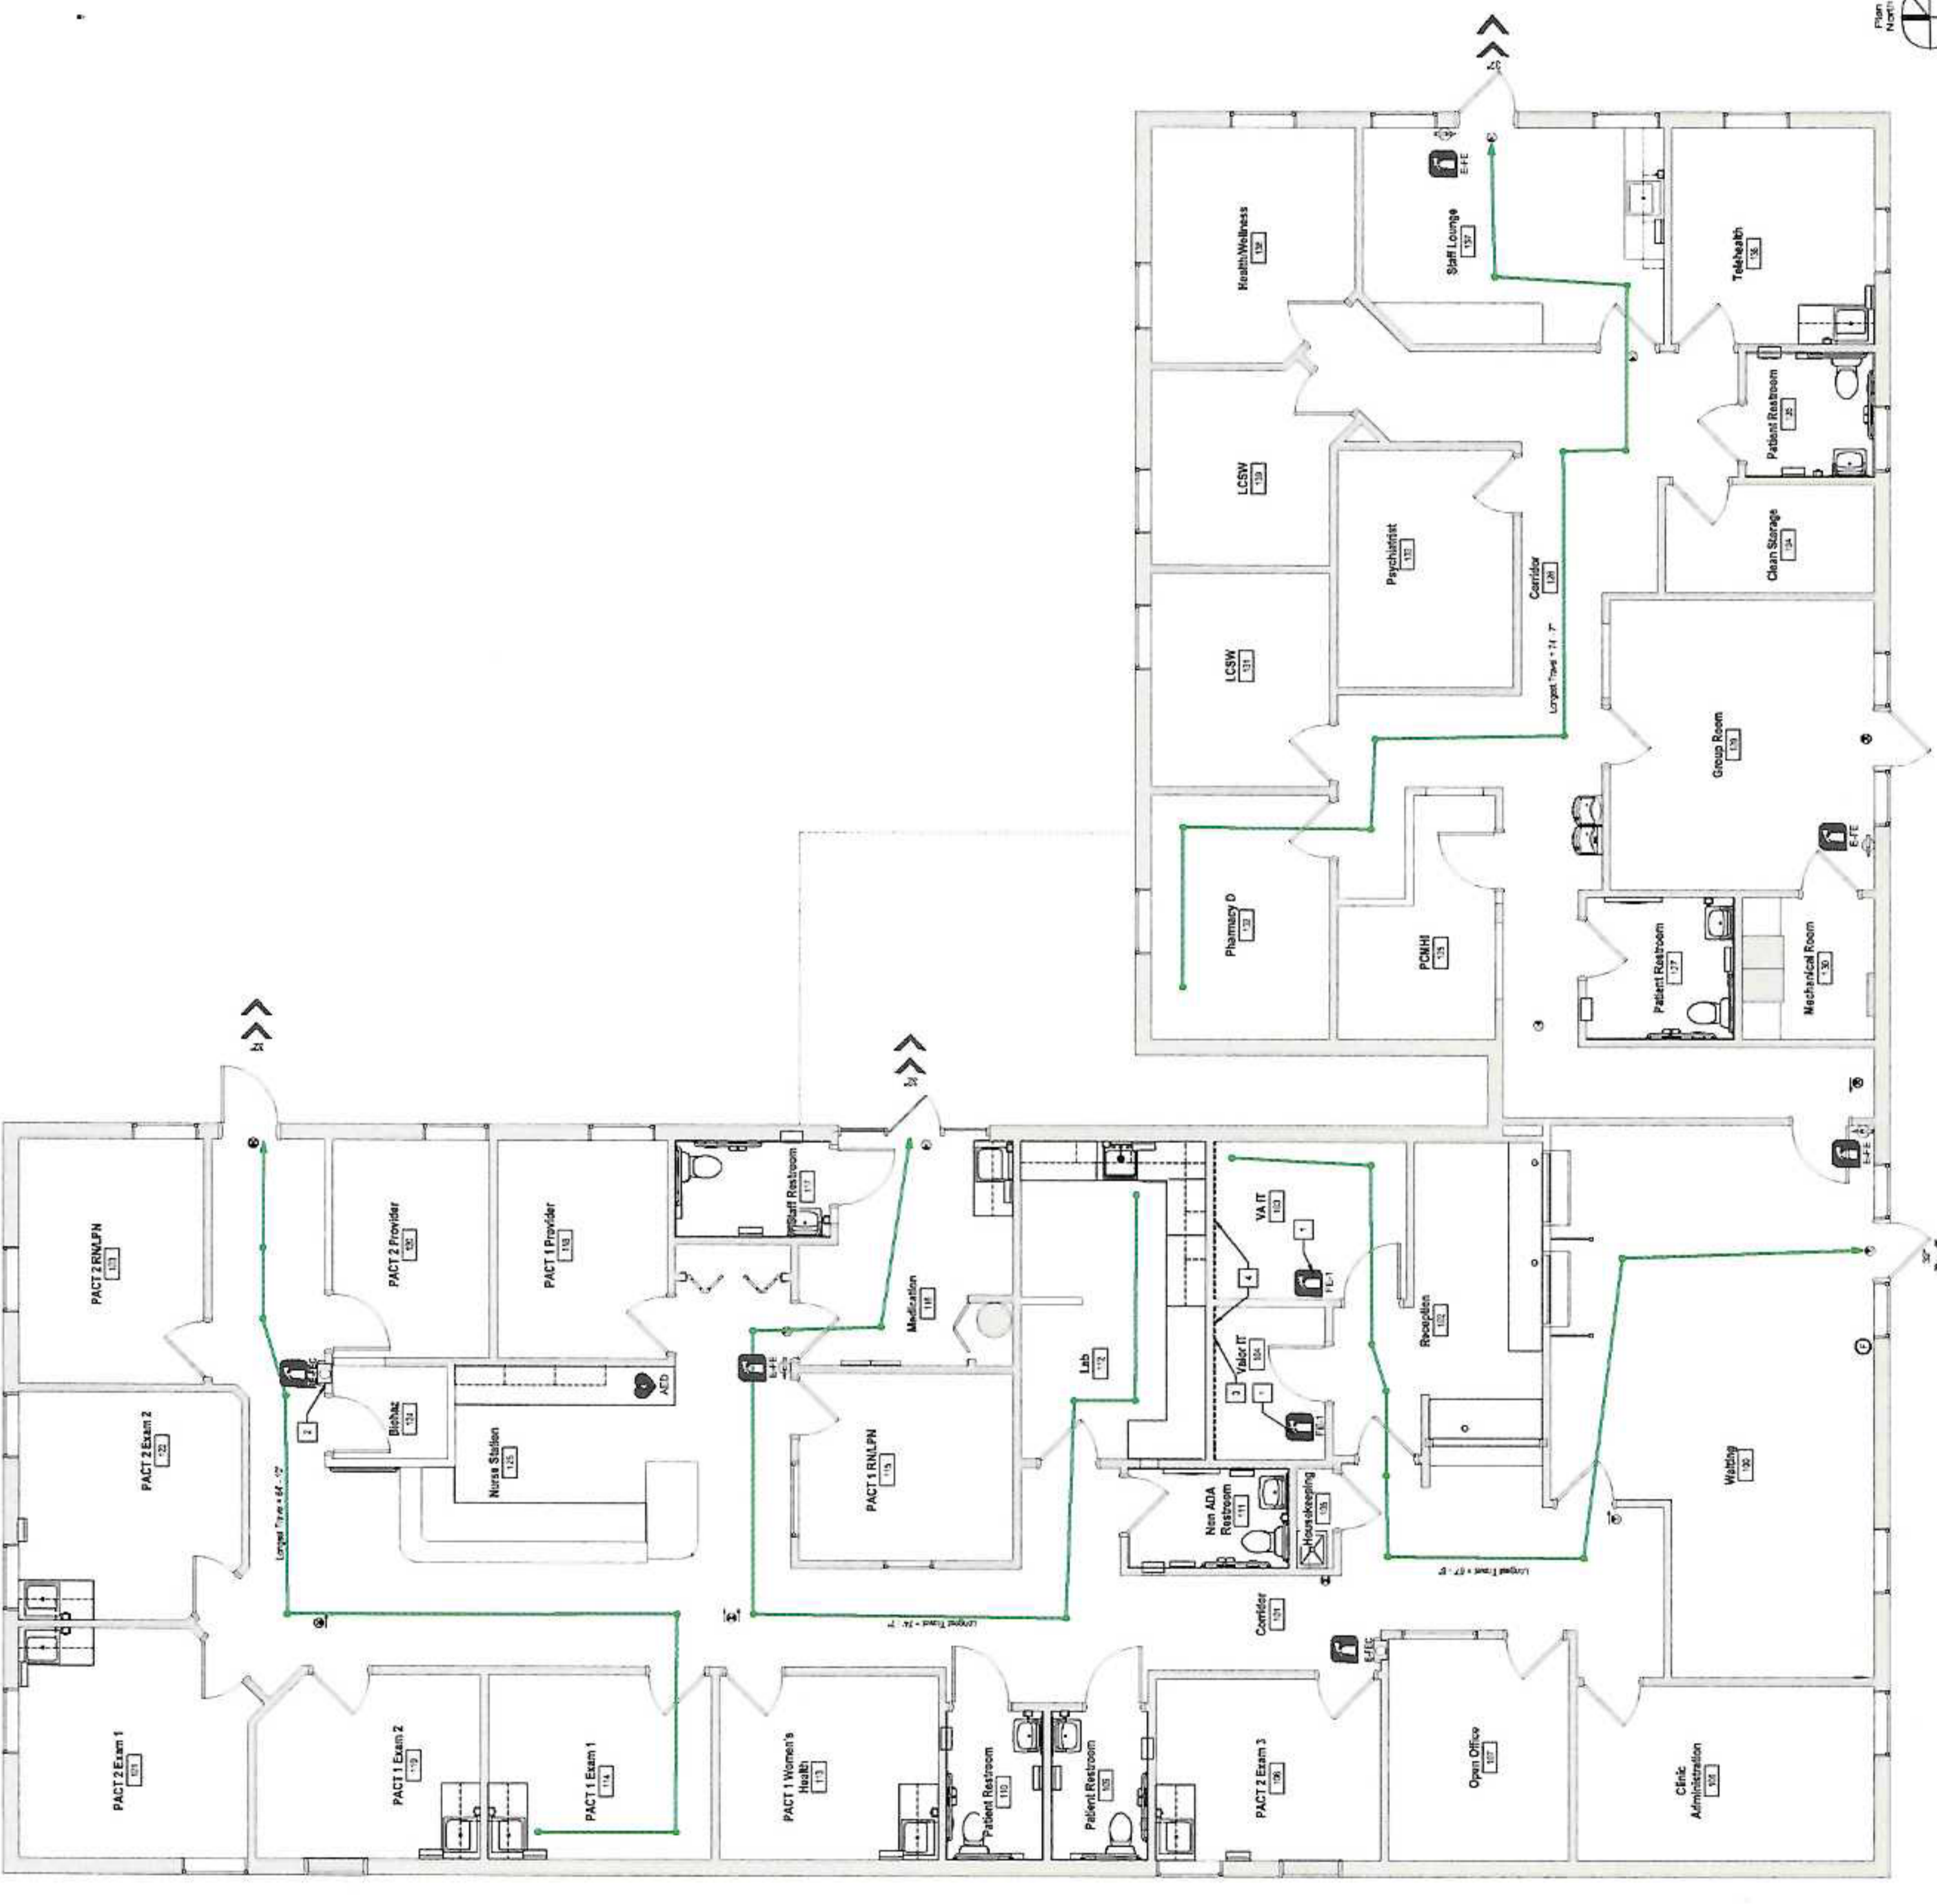





Life Safety Plan - Level 1