


58 & 59

BLOCK

" PROPERTY OF THE MOUNT RUTHERFORD COMPANY , RUTHERFORD PARK , N. J. "
FILED IN THE BERGEN COUNTY CLERK'S OFFICE ON JUNE 30, 1868 AS MAP NO. 88 .

SUBJECT TO ALL EASEMENTS AND RIGHT OF WAYS OF RECORD .

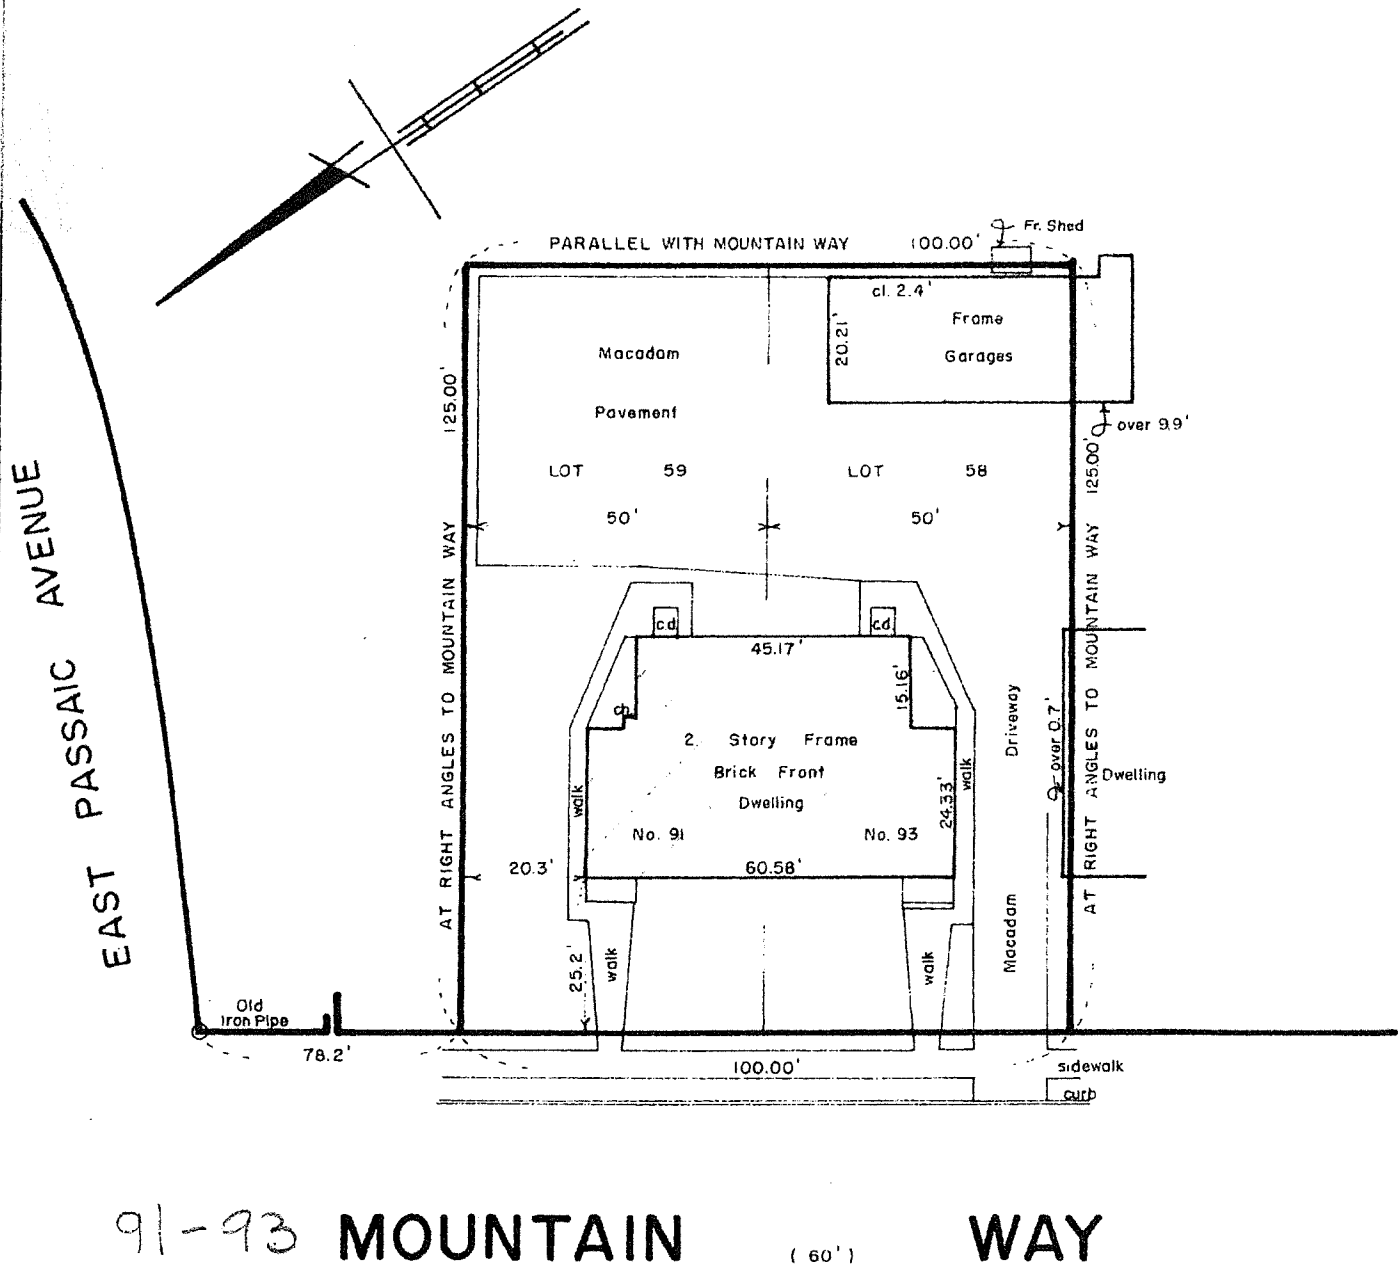

TO ALL PARTIES IN CURRENT
INTEREST IN TITLE TO THESE PREMISES AND
SECURITY TITLE AND GUARANTY COMPANY , KEARNY
FEDERAL SAVINGS & LOAN ASSOCIATION .

THIS IS TO CERTIFY THAT THIS SURVEY IS
ACCURATE, AND THAT THIS DRAWING IS A TRUE
REPRESENTATION OF ACTUAL CONDITIONS EX-
ISTING ON THE PROPERTY.

DATED OCTOBER 31, 1974

John Hooyman

MAP OF PROPERTY OF

EURO & MARGARET LOFFREDO ; CARLA LOFFREDO ;
ROBERT S. & KATHLEEN LOFFREDO AND ANDREW J. PASCALE

RUTHERFORD

BERGEN COUNTY

N. J.

SCALE
1" = 30'

BOOK H 23
PAGE 77

JOHN HOOYMAN JR.
LICENSED LAND SURVEYOR
N.J. LICENSE NO. 13921
27 ST. ANN PLACE
ROCHELLE PARK, N. J. 07662

MOUNTAIN

60' WIDE

WAY

CROSS

382.50' MEAS.
MAP & MEAS.

N-44°30'53"E

782.5' MEAS.
DEED

AVENUE

60' WIDE

PASSAIC

57

58

59

60

NO. 97
2 STORY
BRICK
& FRAME

NO. 93 NO. 91
2 STORY
BRICK & FRAME


GARAGES


DEED AS FILED
IN BOOK 5961
PAGE 177

DEED AS FILED IN BOOK 5961 PAGE 382

N-45°29'07"W

S-45°29'07"E

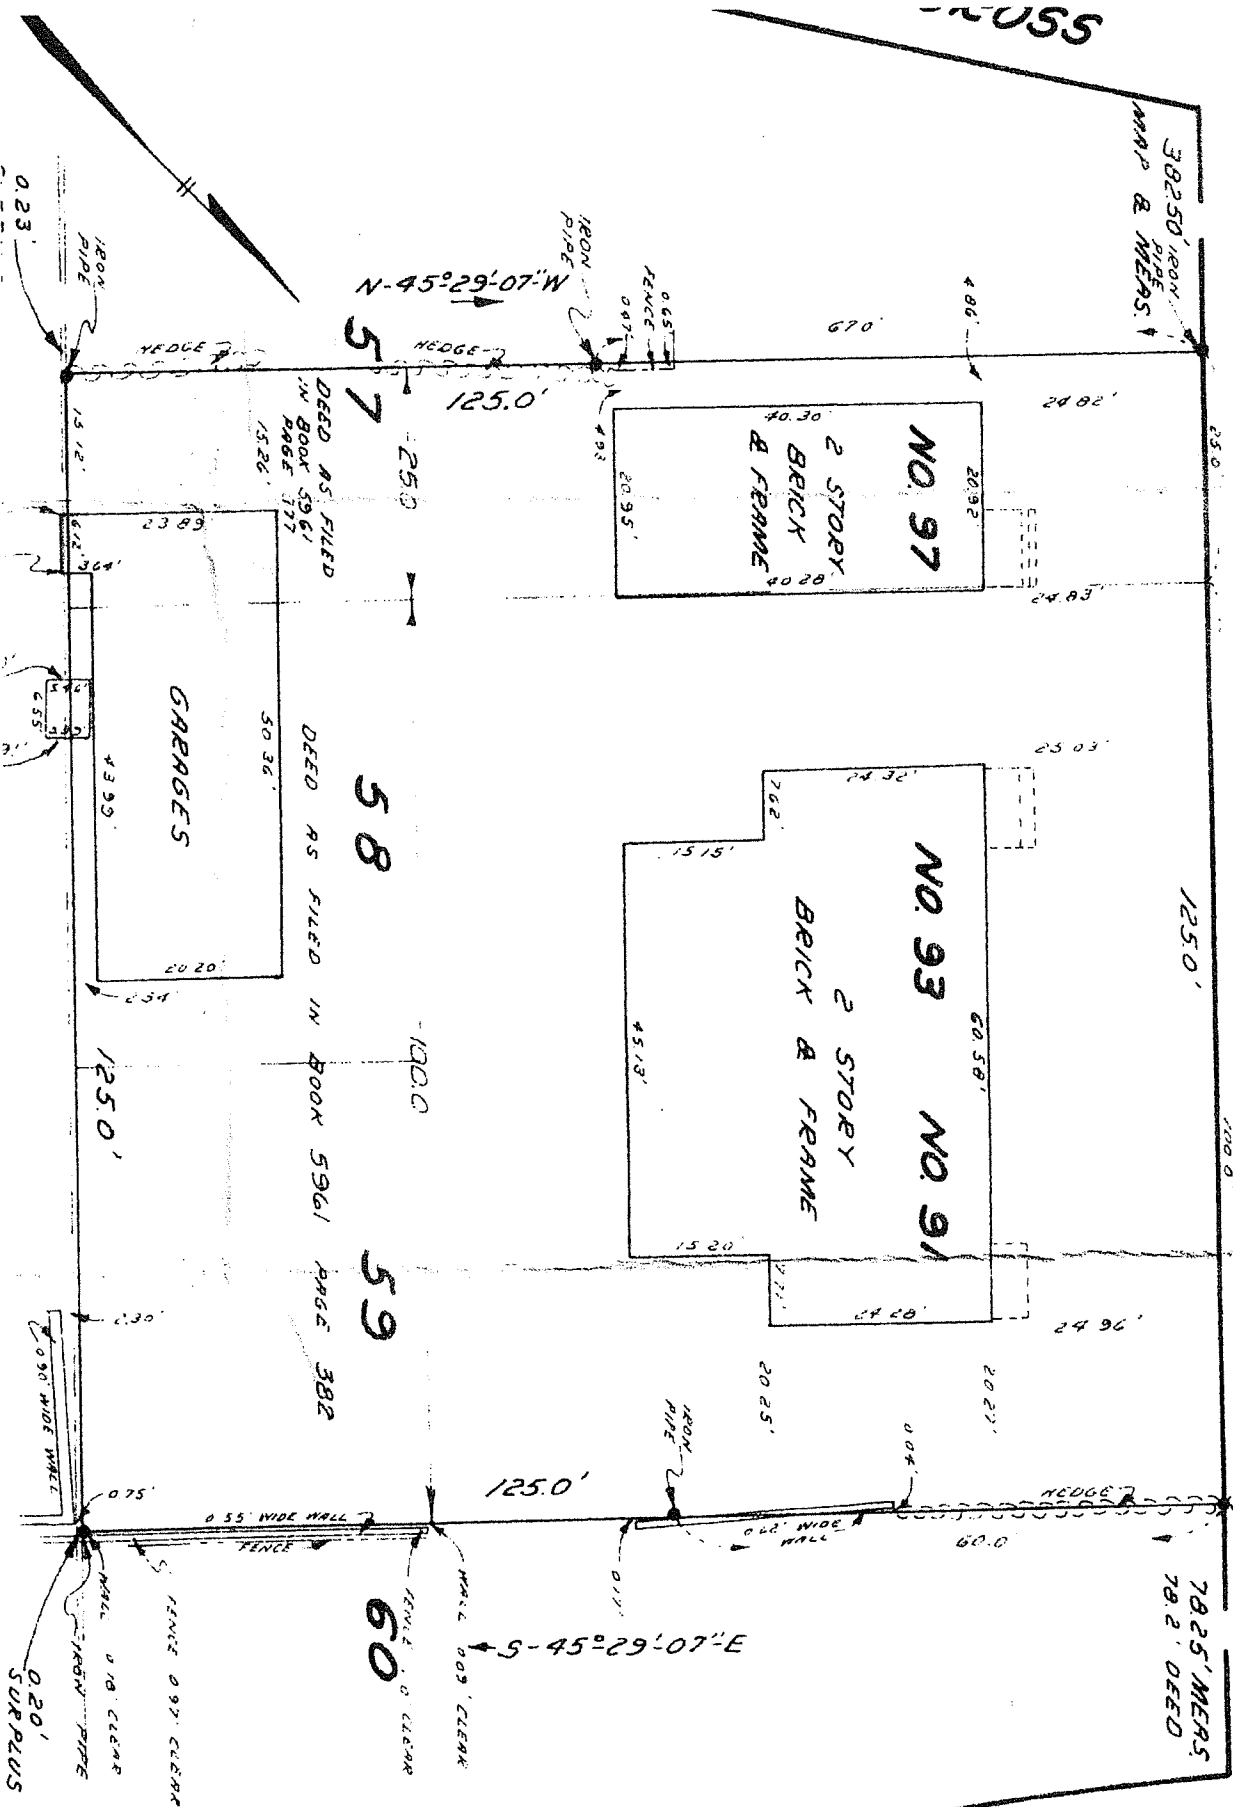

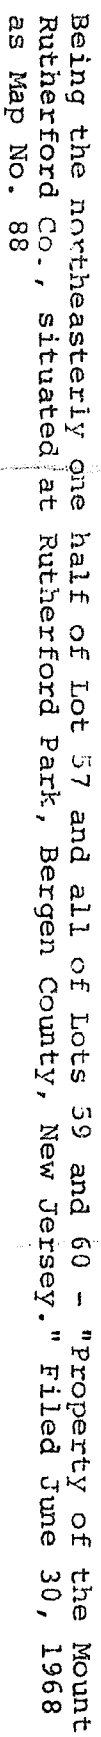

SURVEY

EURO LOFFREDO & MARGARET LOFFREDO

RUTHERFORD, N.J.

SEPTEMBER 1977
710 RIDGE ROAD, LYNDHURST, N.J.

JOSEPH E. NEGLIA

PROFESSIONAL ENGINEER AND LAND SURVEYOR

LICENSE NO. 9869

Certified and guaranteed to Euro Lofredo and Margaret Lofredo.

90