


Adkisson & Associates, Architects, Inc.
 4235 HILLSBORO PIKE, SUITE 300
 NASHVILLE, TENNESSEE
 (615) 298-9829

LIGHTBRIDGE ACADEMY
 1660 DRAKES CREEK ROAD
 HENDERSONVILLE, TN

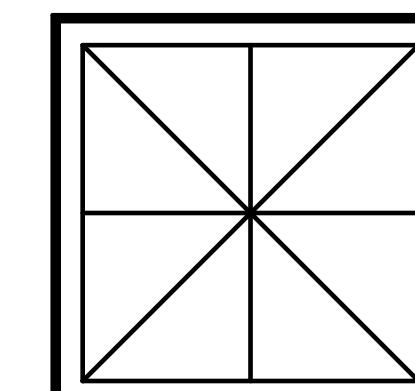


PERMIT REVIEW SET

DATE 02-10-21
 JOB NO. 20-

SHEET
A-100
 FLOOR PLAN - DAYCARE

WALL LEGEND

	NON-RATED PARTITION
	SMOKE PARTITION

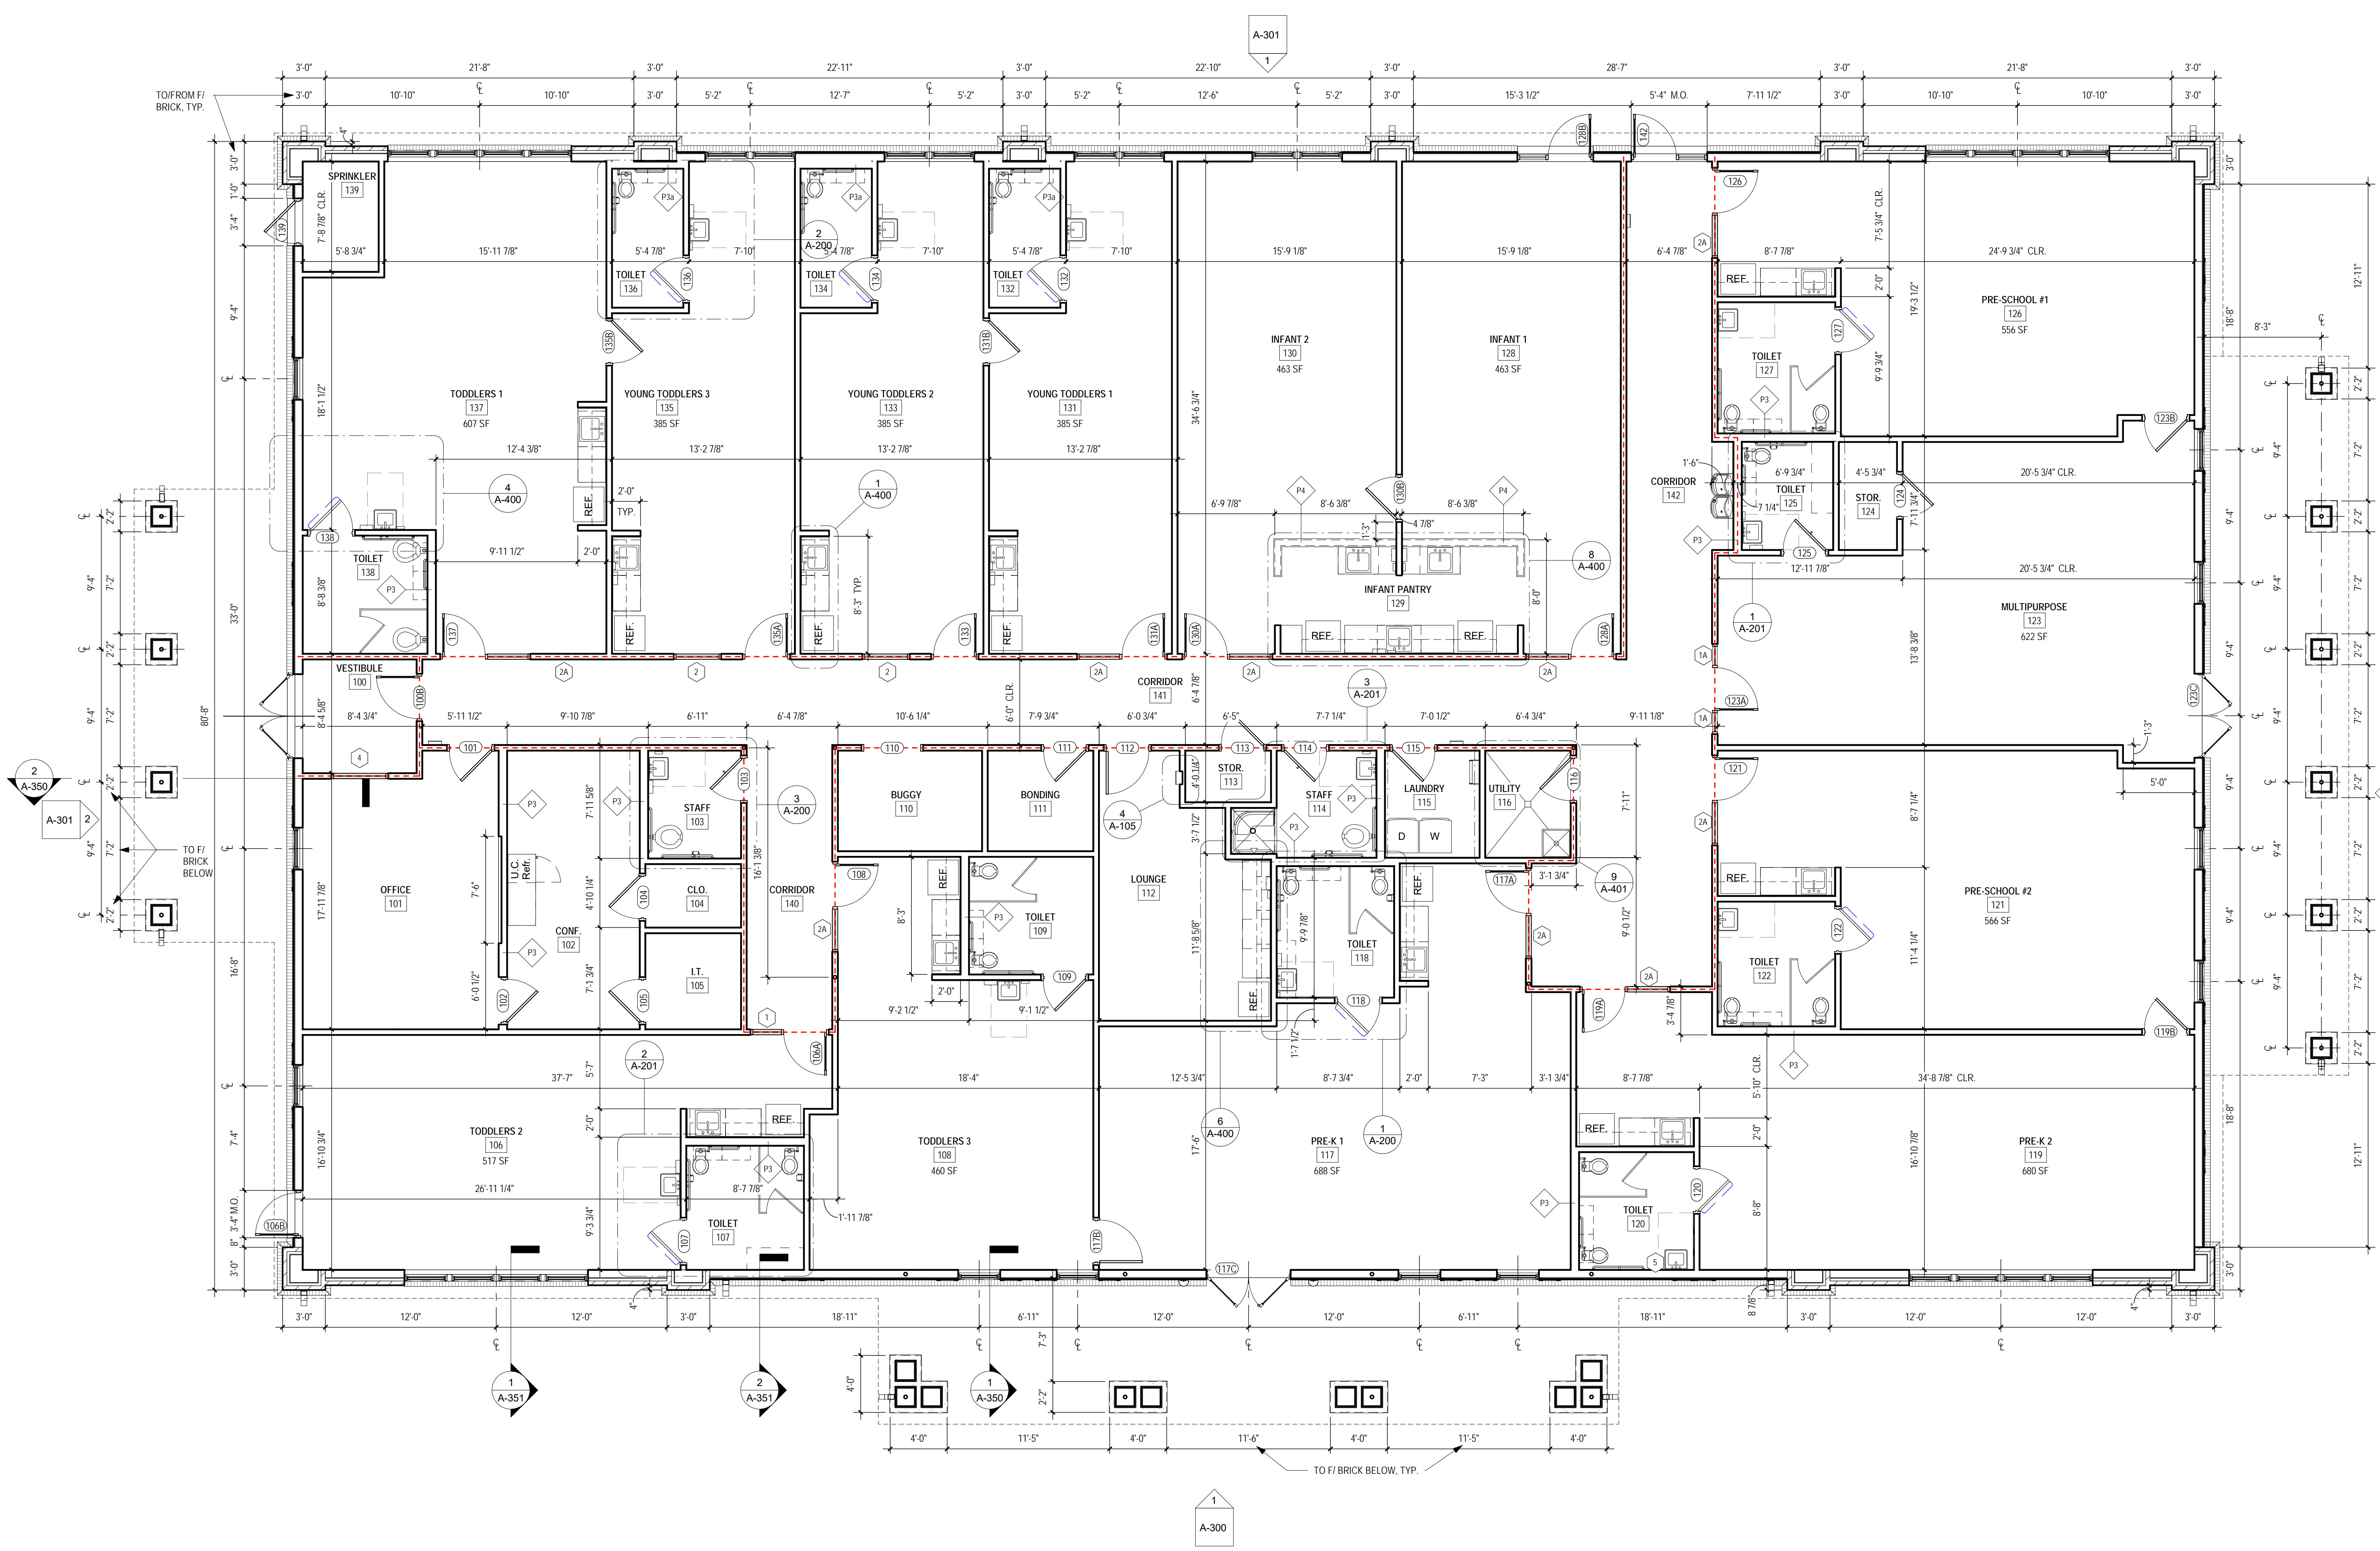

1 FLOOR PLAN - DAYCARE
 3/16" = 1'-0"