


See instructions

Previously filed or recorded document, check (✓) one and fill in appropriate information:

- ☒ Subdivision; Lot 12 Block 119 of BILLINGS ORIGINAL TOWNSITE (name of subdivision)
- ☐ Certificate of Survey No. _____; Parcel/Tract No. _____
- ☐ Deed Exhibit; Book _____ Page _____ or Doc. No. _____
- ☐ Other filed or recorded document (describe) _____

(describe such as southeast corner of Lot 3 etc.)

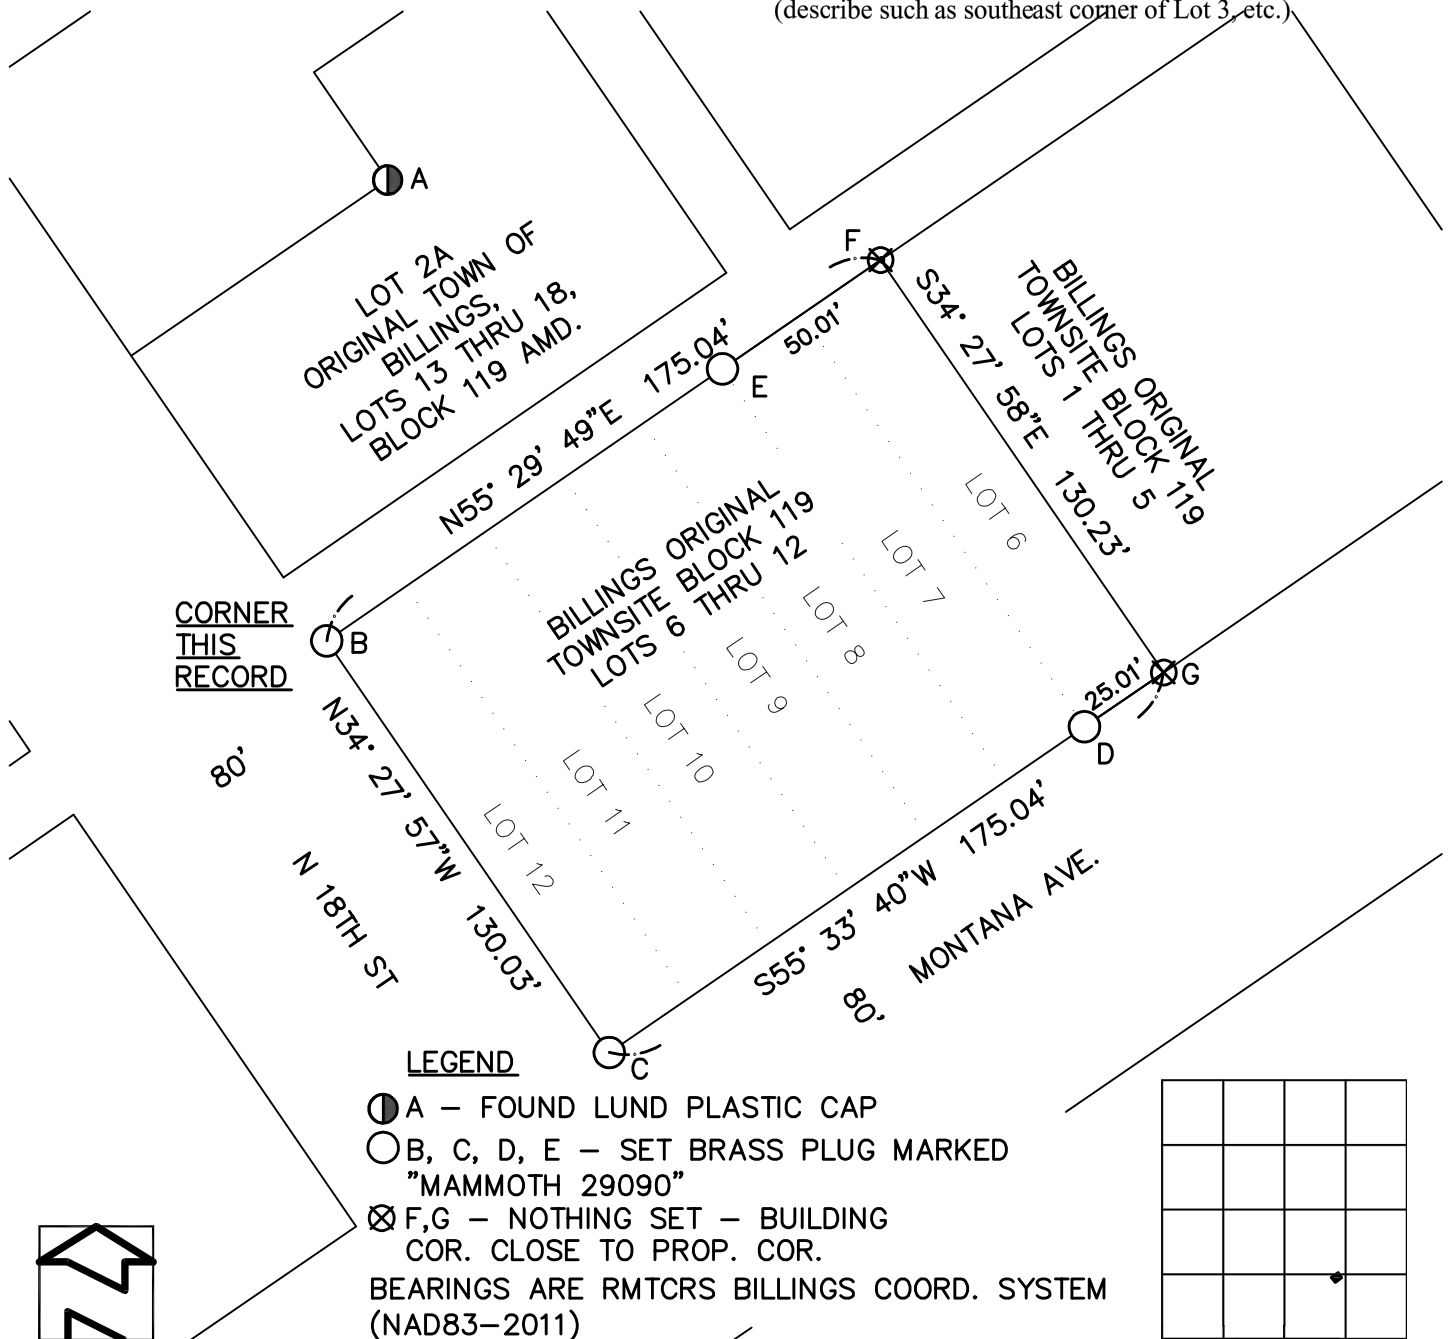

SKETCH: show enough information to clearly identify the corner (use back if needed).

● Location in Sec. 33.

Office of Clerk and Recorder, County of _____, This "Corner Record" was filed for record on _____, was noted on the Cross Index Plat or listed in the Non-PLSS Corner Record Index and is assigned: Page No. _____, in Book No. _____, and/or Doc. No. _____, _____ County Official	Certifications I, _____, certify that the work represented herein was faithfully performed. _____ Signature of Ground Party Chief ZACHARY HASSLER No. 28080LS _____ Signature of Surveyor & Seal Date _____ Lic. No. _____ MAMMOTH SURVEY CO. Employer: _____
---	--