


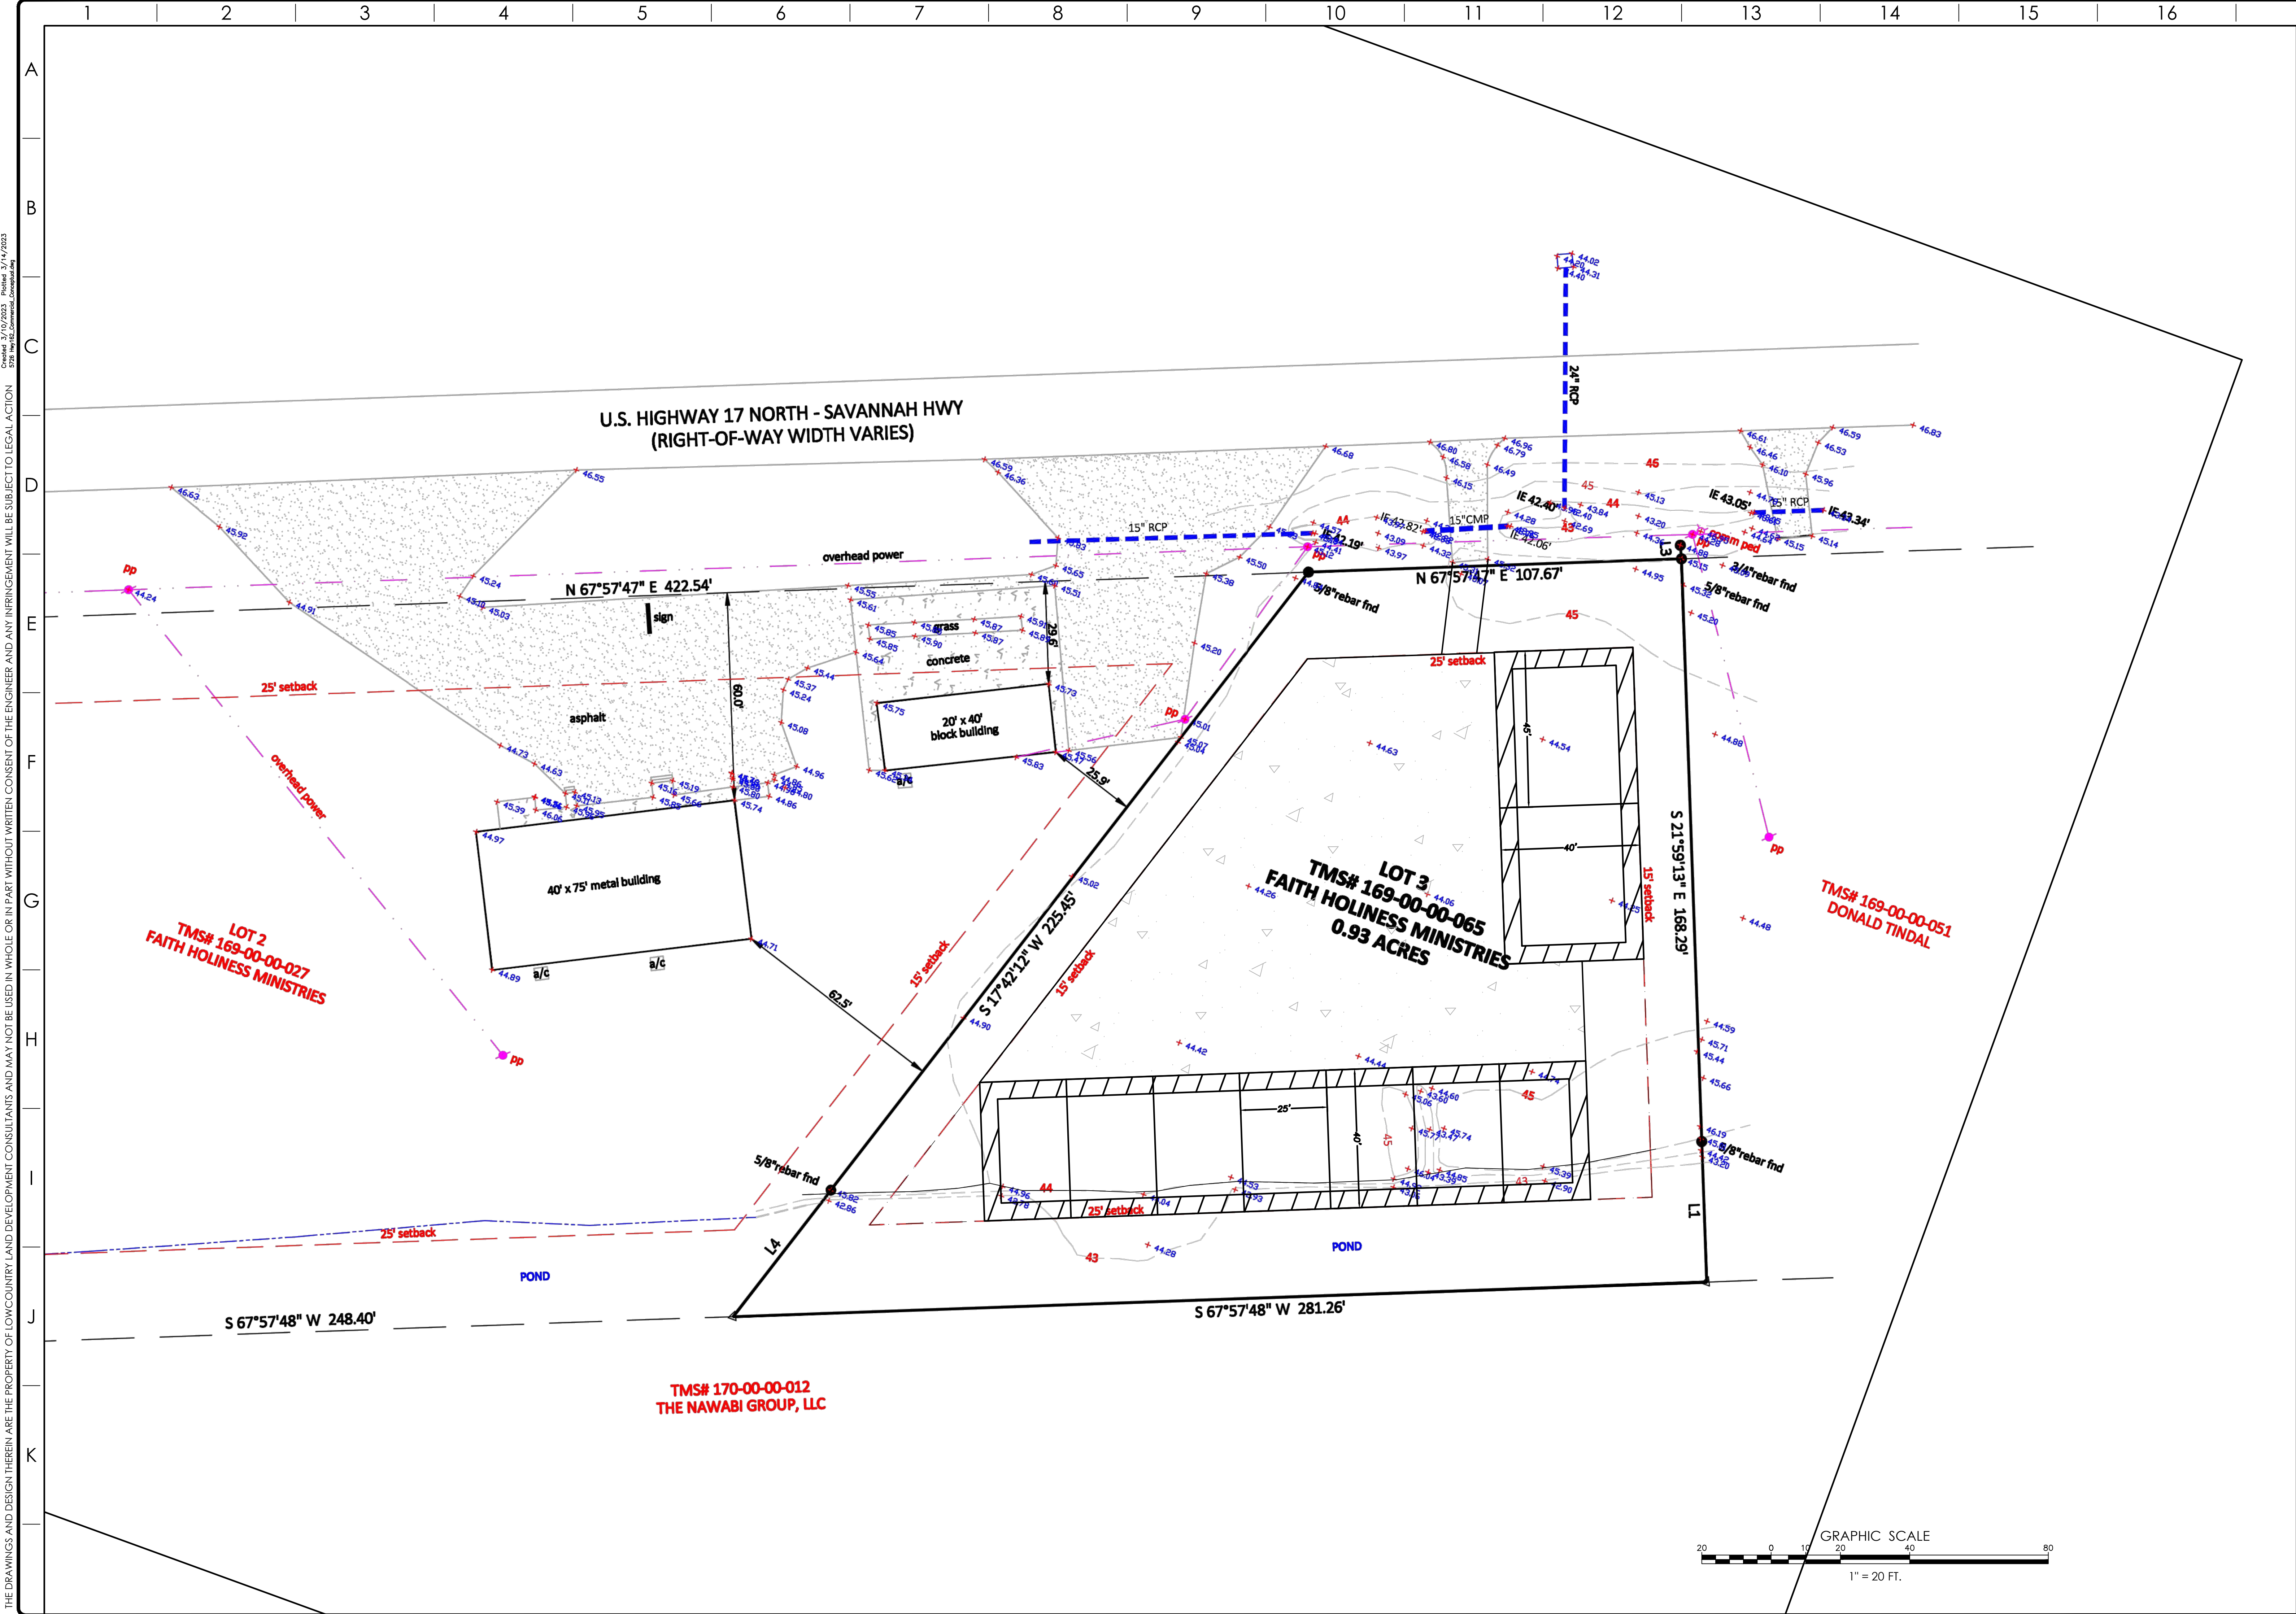

LOWCOUNTRY
LAND DEVELOPMENT CONSULTANTS
3030 ASHLEY TOWN CENTER DR., SUITE 1014
CHARLESTON, SOUTH CAROLINA 29414
(843) 266-3996; (843) 266-3999 FAX
www.lowcountrylde.com
facebook.com/lowcountrylde

LOWCOUNTRY
LAND DEVELOPMENT CONSULTANTS
3030 ASHLEY TOWN CENTER DR., SUITE 1014
CHARLESTON, SOUTH CAROLINA 29414
(843) 266-3996; (843) 266-3999 FAX
www.lowcountrylde.com
facebook.com/lowcountrylde

CIVIL ENGINEERS

PLANNERS

SURVEYORS

SCIENTISTS

CHRIS LANOUÉ

7083 HWY 17 STORAGE

CIVIL

7083 HWY 17 STORAGE

TMS 169-00-00-065

DESIGN: DMB
DRAWN: DMB
CHECKED: KJC
APPROVED: KJC
JOB NO.: 23-076
PROJECT CREATOR DATE: FEB 1, 2023
SCALE: 1"=20'
DATE LAST SAVED: MARCH 10, 2023

REVISION DATE

1"=20'

DATE LAST SAVED: MARCH 10, 2023

SHEET 3

OF 8

THE DRAWINGS AND DESIGN THEREIN ARE THE PROPERTY OF LOWCOUNTRY LAND DEVELOPMENT CONSULTANTS AND MAY NOT BE USED IN WHOLE OR IN PART WITHOUT WRITTEN CONSENT OF THE ENGINEER AND ANY INFRINGEMENT WILL BE SUBJECT TO LEGAL ACTION