
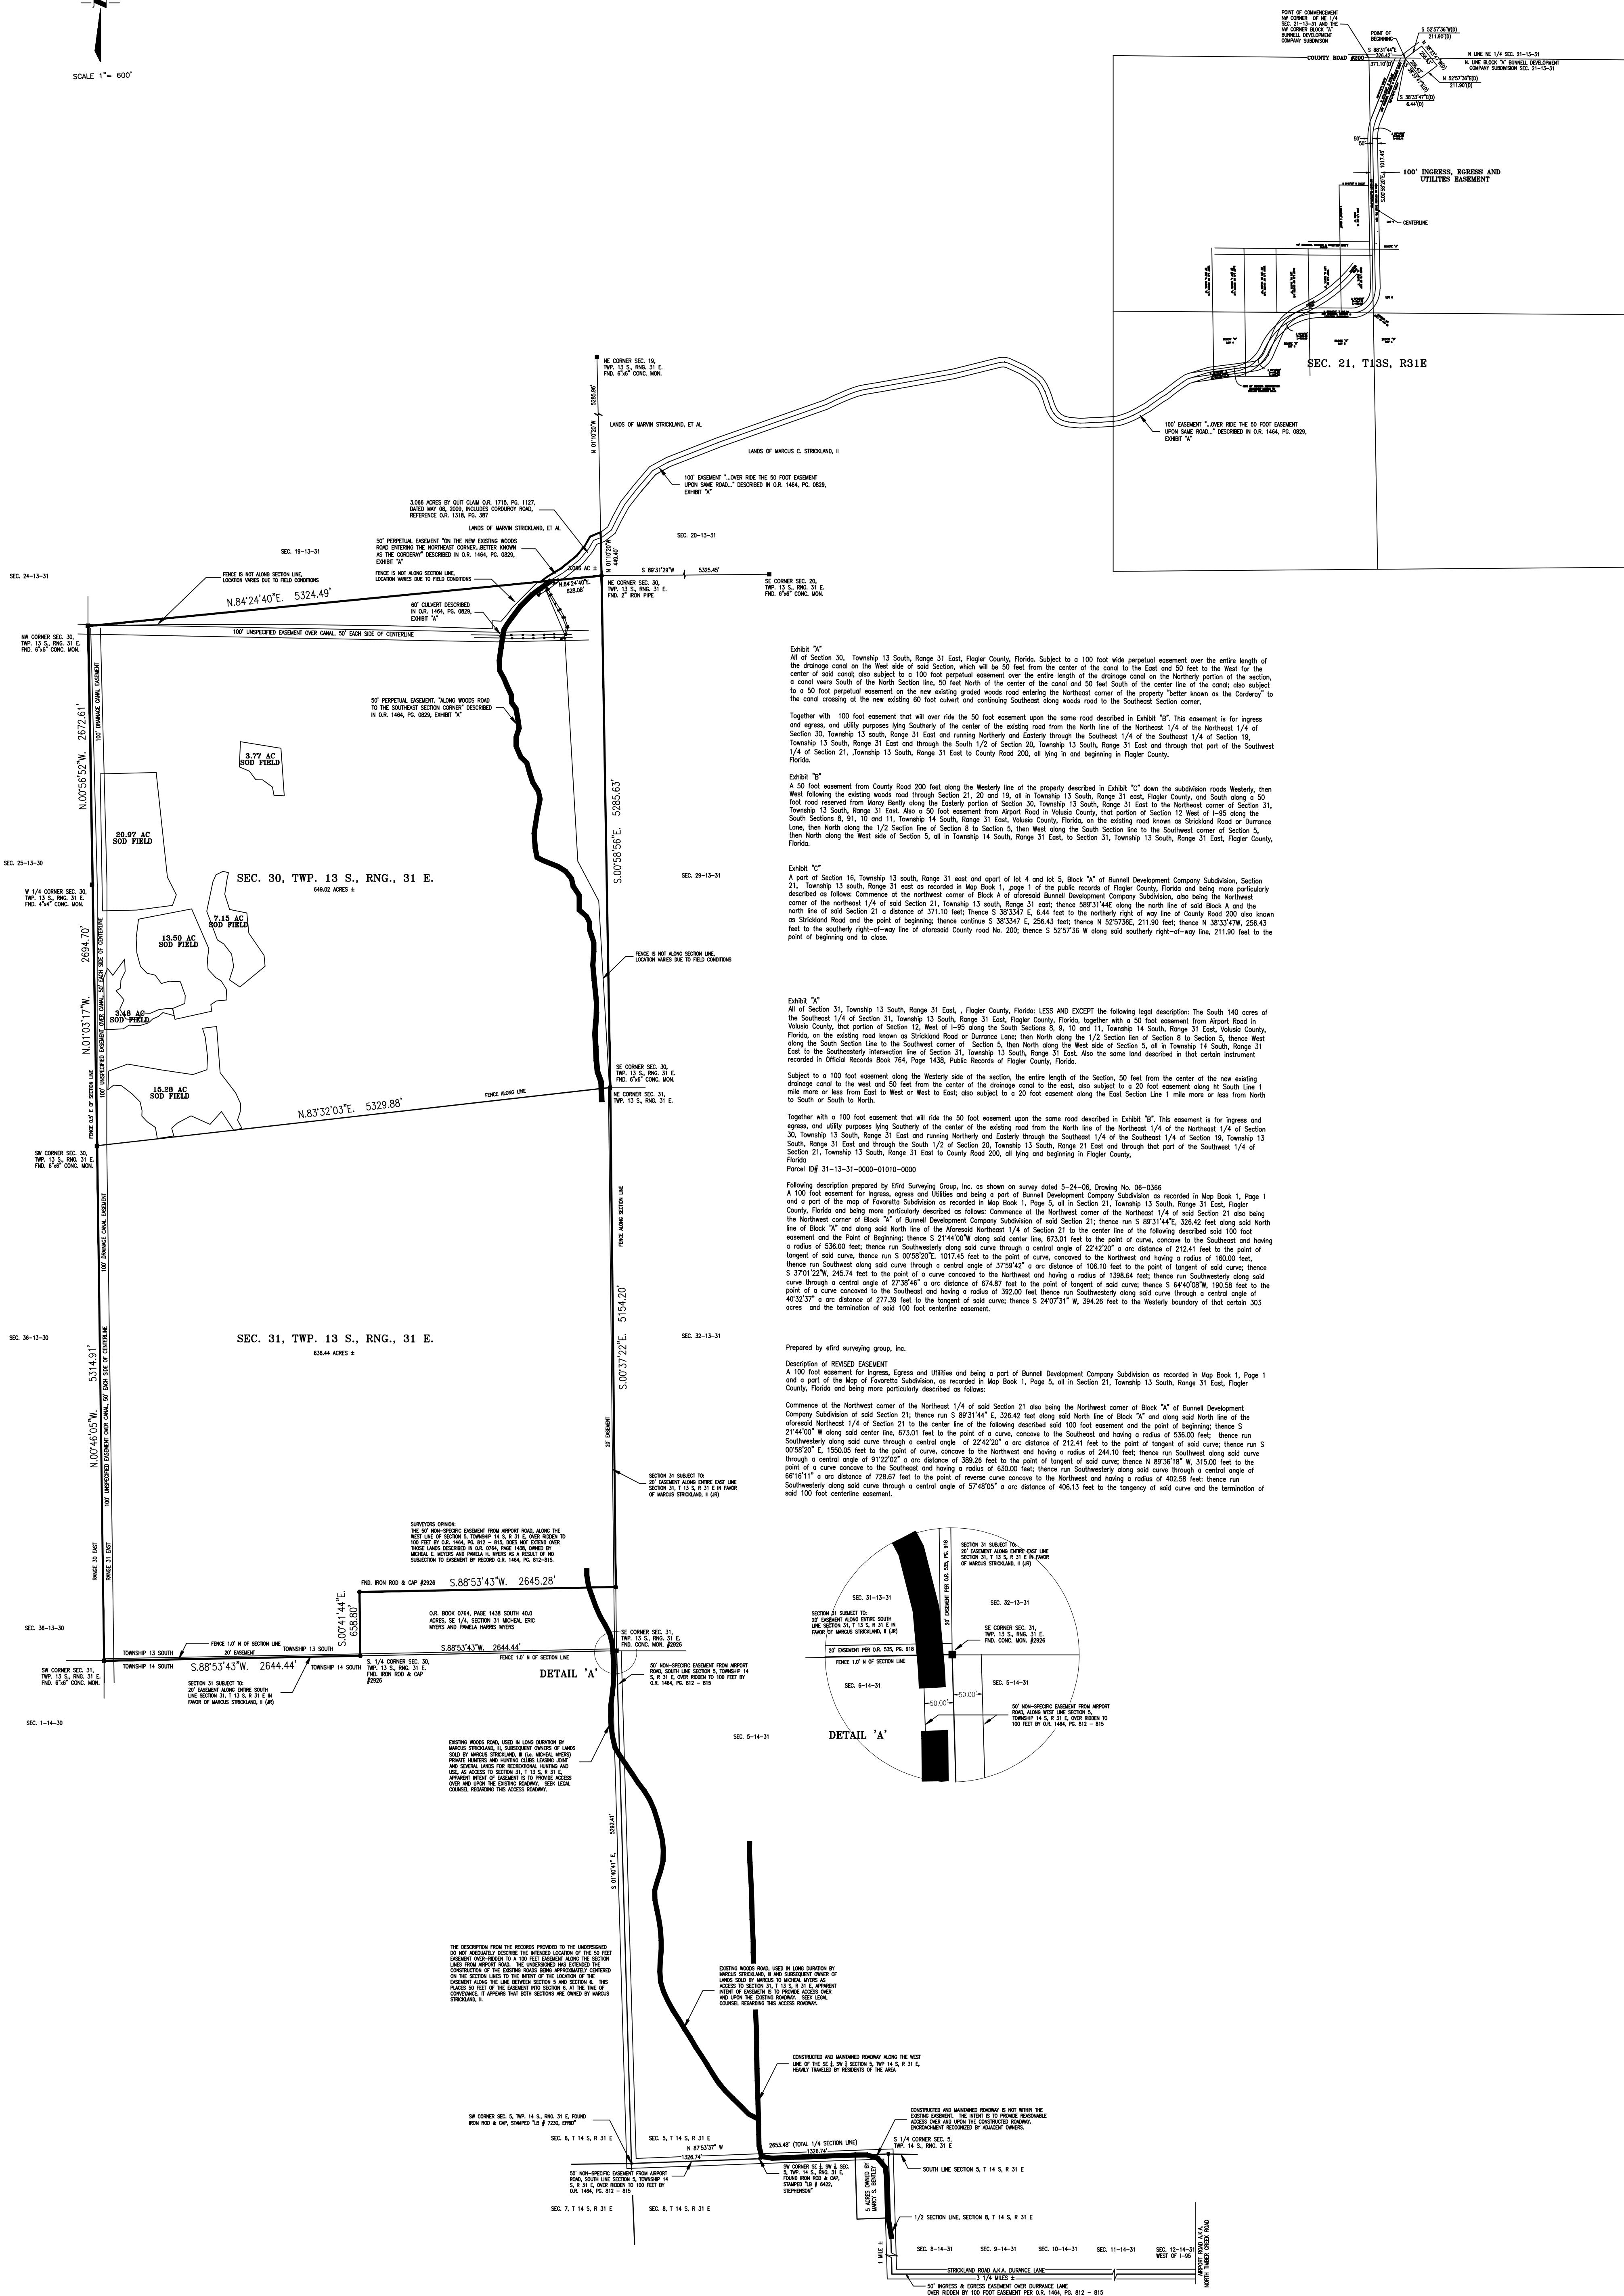


JOB A

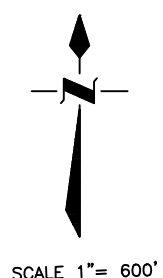

DESCRIPTION: SECTION 30 AND SECTION 31, TOWNSHIP 13 SOUTH, RANGE 31 EAST, TALLAHASSEE MERIDIAN, FLAGLER COUNTY, FLORIDA.
SEE THE DESCRIPTION INCLUDED HEREON FOR THE COMPLETE DESCRIPTION OF THE PARCELS AND ENCUMBRANCES PROVIDED TO UNDERSIGNED.

PREPARED FOR:				LEGEND:							
FAVORETTA INVESTMENT GROUP				A RAC 5/8" Iron Rod C Cap seal				D/E Overhead Electric			
11 via Verona				B RAC 5/8" Iron Rod C Cap seal				F/P Floor Plan			
Palm Coast, FL 32137				C RAC 5/8" Iron Rod C Cap seal				P/PF PEP Tank			

NOTES

1. Elevations refer to NAVD 1988 Datum.
2. Underground improvements and utilities not located.
3. Bearings refer to plot datum and to the South line of Section 31, Township 13 South, Range 31 East as being S 88°53'43" W.
4. Property lies in Flood Zone "A", (Base Flood Elevation = 27.0 feet, NGVD 1929 Datum) with reference to Map No. 1203030003C, Effective Date: July 17, 2006. This location is based on maps prepared by the Federal Emergency Management Agency. Final location and flood zone determination rest with solid agency.
5. Description provided by client.
6. No search for encumbering instruments was made by surveyor.
7. Error of closure meets or exceeds 1:7500 feet.

swa **STEPHENSON, WILCOX & ASSOCIATES, INC.** (DB#7672) 204 N. Railroad Street, P.O. Box 186, Bunnellville, FL 32126
 Phone: 386 437-5725 Fax: 386 437-0030
 Email: info@swainc.com

CIVIL ENGINEERS • LAND SURVEYORS • CONSULTANTS • PLANNERS

I hereby certify that the survey represented herein meets or exceeds the minimum standards established pursuant to Section 472.022, Florida Statutes, and adopted in Chapter 61C17 Florida Administrative Code.

DAVID T. WILCOX, No.5871 DAN A. WILCOX Jr., No.5749, P.E. 57633
 Not a true and correct signature until the original is signed by the Surveyor.

SHEET
1 of 1