

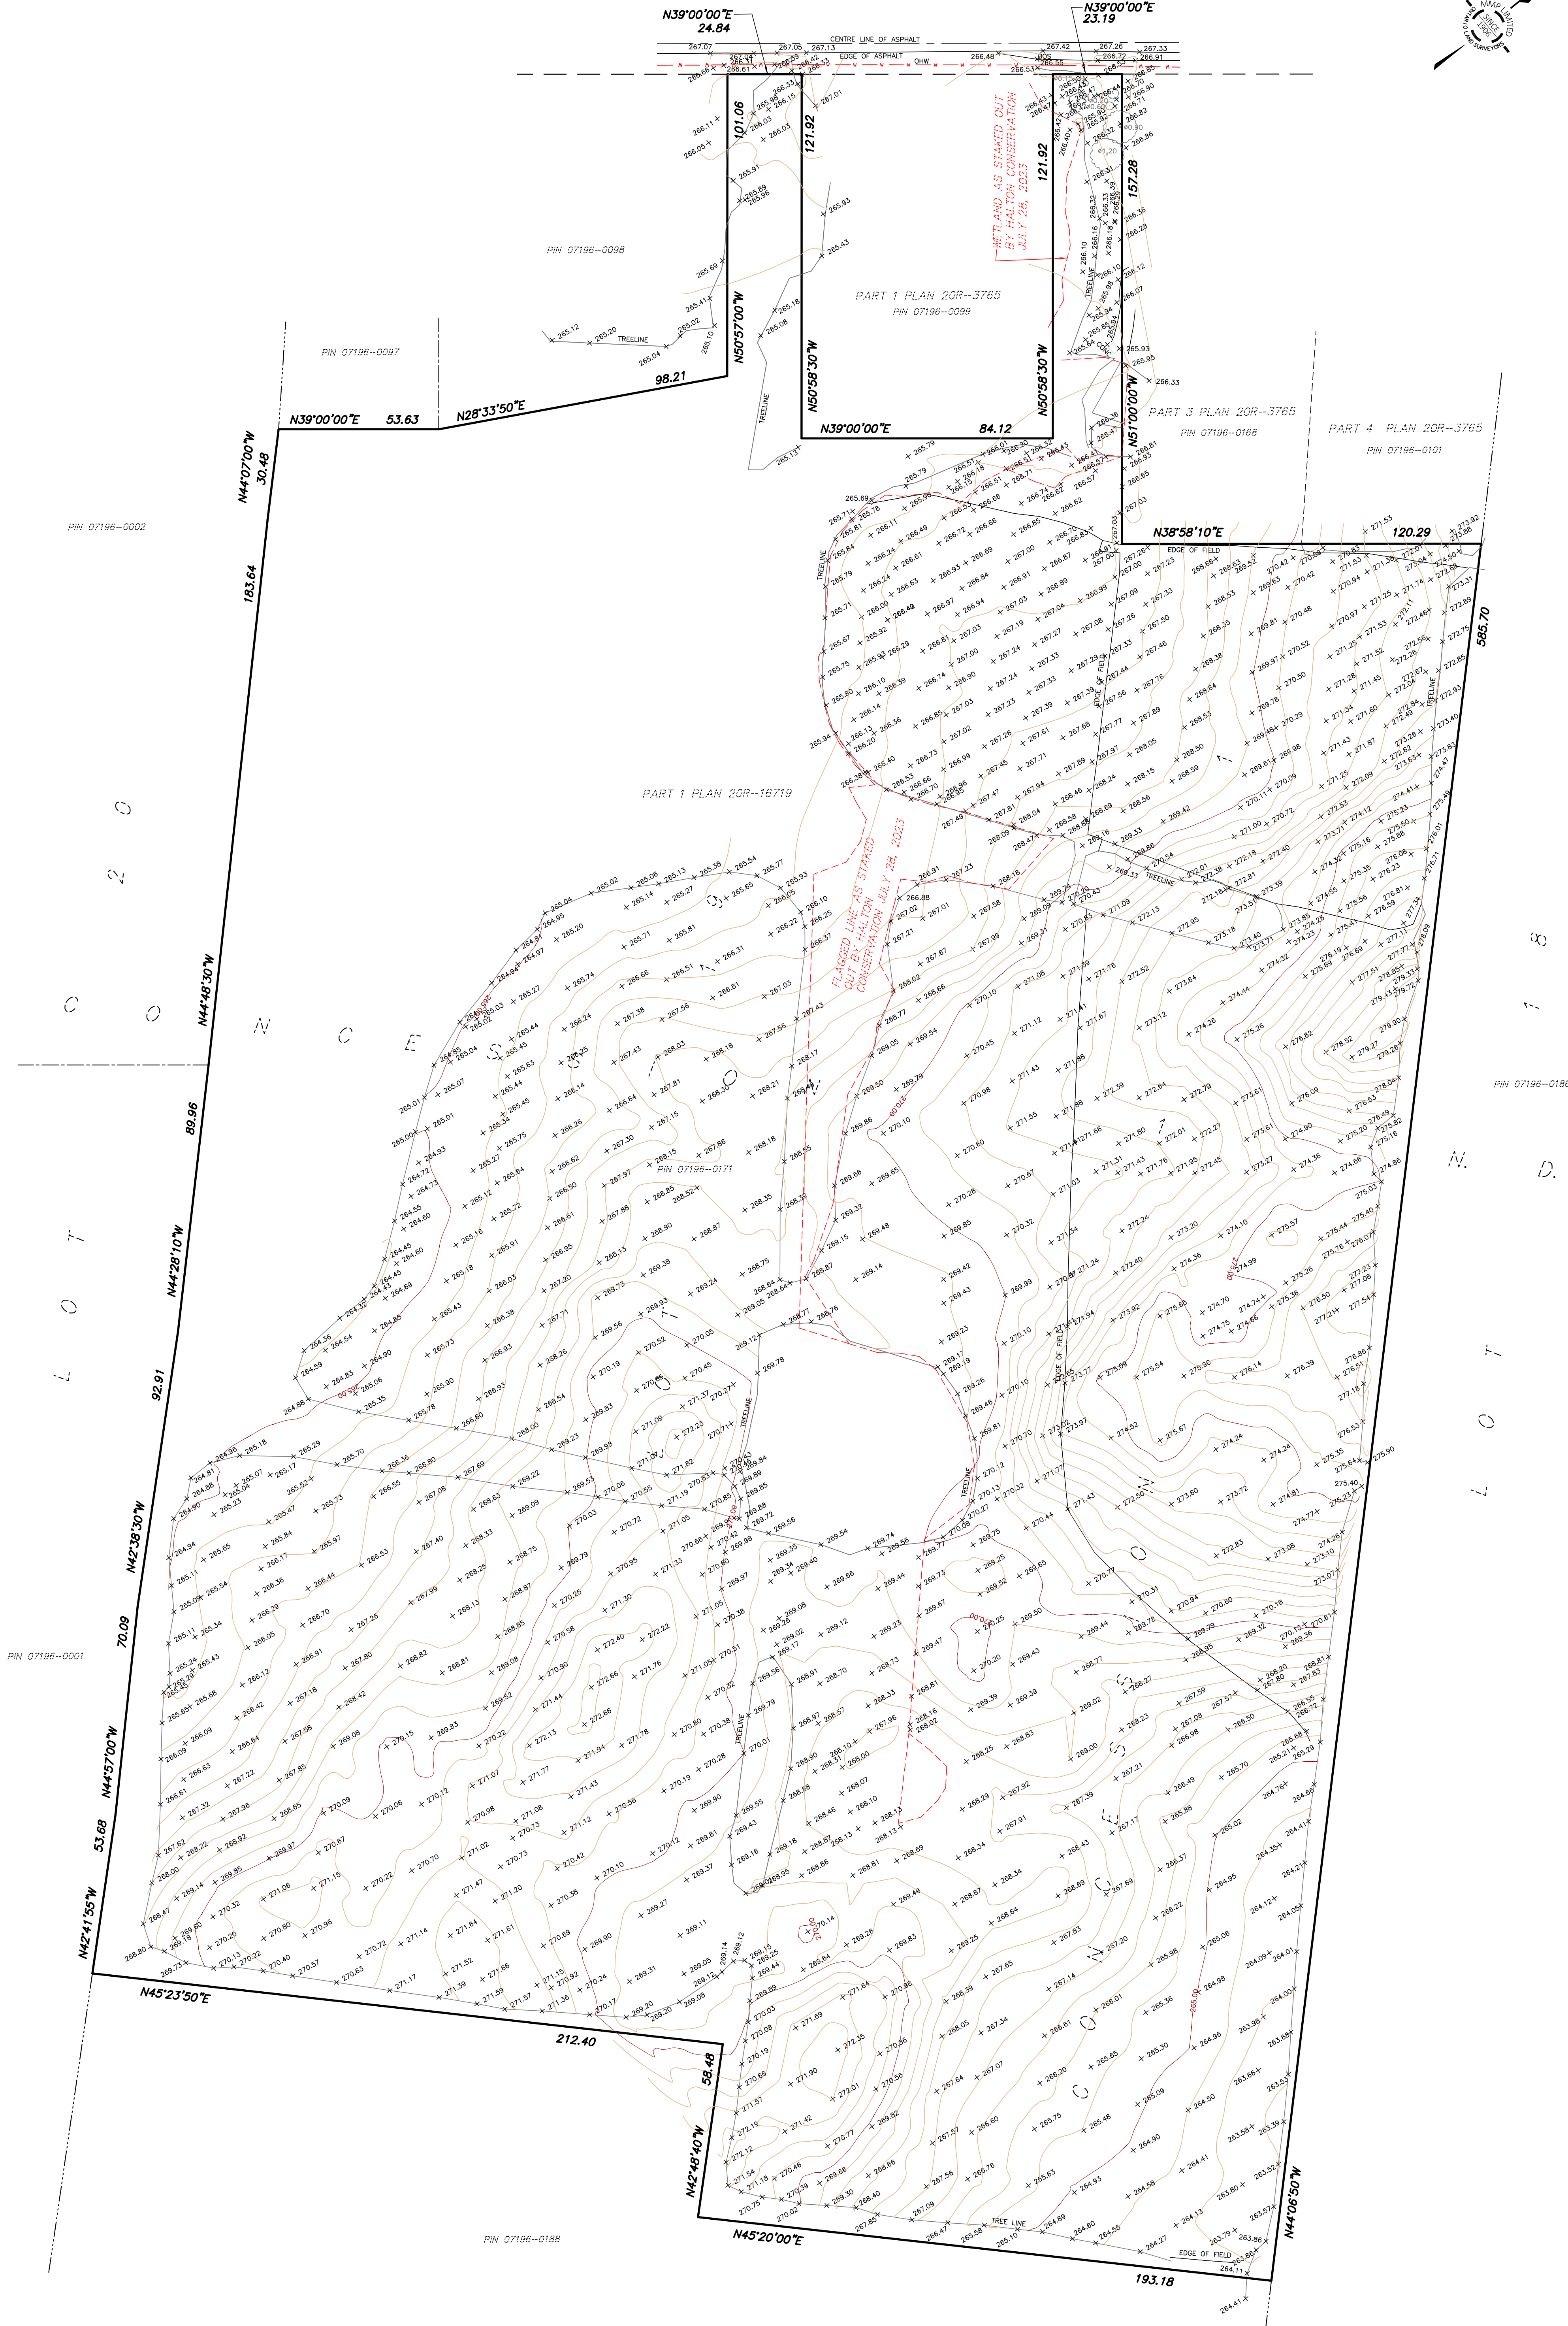


No. 1 SIDEROAD
(ROAD ALLOWANCE BETWEEN CONCESSIONS 1 AND 2 N.D.S.)
PIN 07199-0080

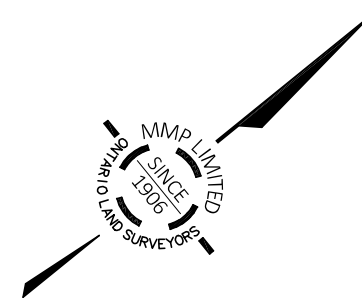

NO MUNICIPAL ADDRESS
TOPOGRAPHIC ILLUSTRATION

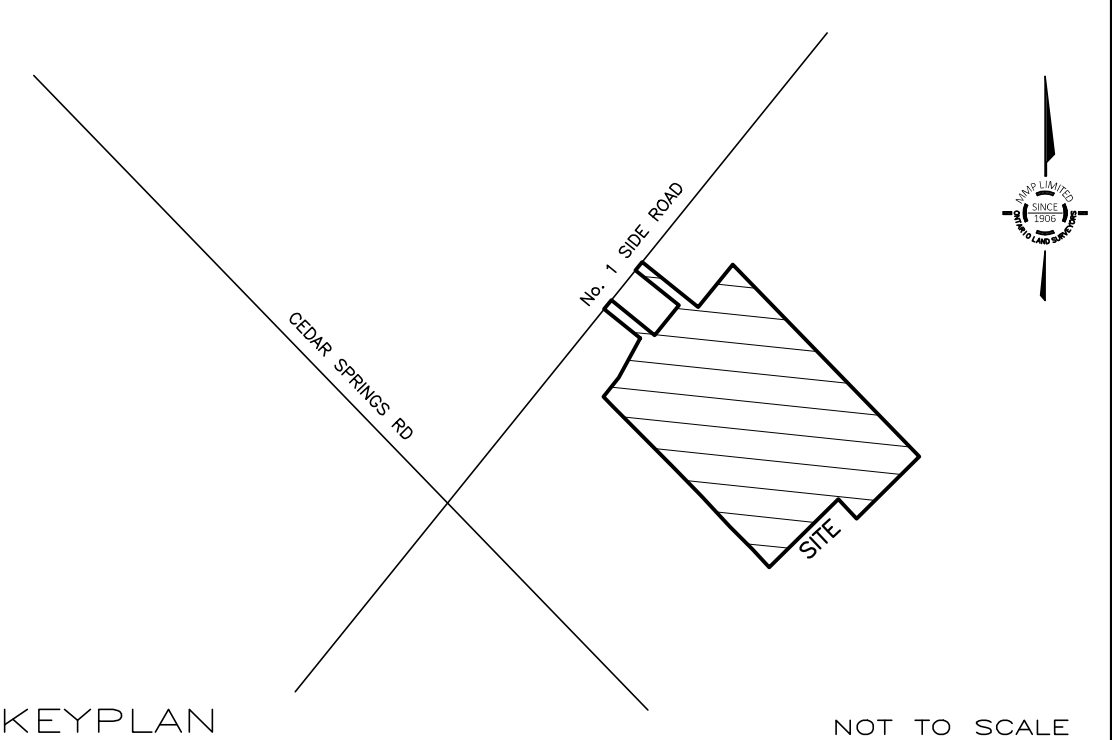


GEOGRAPHIC LOCATION NOTE
PART OF
LOT 19
CONCESSION 1 N.D.S.
GEOGRAPHIC TOWNSHIP OF NELSON
NOW IN THE
CITY OF BURLINGTON
REGIONAL MUNICIPALITY OF HALTON
SCALE 1 : 1000
0 10 20 30 40 50 metres
MacKAY, MacKAY & PETERS LIMITED - ONTARIO LAND SURVEYORS
© 2023
METRIC DISTANCES SHOWN HEREON ARE IN METRES AND
CAN BE CONVERTED TO FEET BY DIVIDING BY 0.3048

BENCHMARK NOTE
CITY OF BURLINGTON BENCHMARK No. 440
ELEVATION = 267.546 METRES (COVID28-78 ADJUSTMENT)
BRASS PLAQUE SET ON NORTH WEST FACE OF CONCRETE CULVERT OPPOSITE HOUSE
No. 2164 No. 1 SIDEROAD BEING 600 METRES EAST OF CEDAR SPRINGS ROAD

LEGEND
N.D.S. DENOTES NORTH OF DUNDAS STREET
PIN DENOTES PROPERTY IDENTIFICATION NUMBER
CONC DENOTES CONCRETE
BOS DENOTES BOTTOM OF SLOPE
OHW DENOTES OVERHEAD WIRES
○ DENOTES DECIDUOUS TREE SCALED TO CANOPY, TRUNK SIZE SHOWN IN METRES

CERTIFICATION NOTE
BOUNDARY INFORMATION SHOWN HEREON IS COMPILED FROM LAND REGISTRY OFFICE
RECORDS AND SURVEY RECORDS OF MMP LIMITED

SEPTEMBER 22, 2023
DATE

FOR MACKAY, MACKAY & PETERS LIMITED

CAUTION
UTILITIES AND SERVICES SHOWN ON THIS SKETCH ARE
APPROXIMATE AND MUST BE VERIFIED BEFORE CONSTRUCTION

CAUTION
- THIS IS NOT AN ORIGINAL COPY UNLESS EMBOSSED
- THIS PRODUCT SHALL NOT BE USED EXCEPT FOR THE PURPOSES INDICATED IN THE
- TITLE BLOCK
- THIS PRODUCT IS NOT A PLAN OF SURVEY AND SHALL NOT BE USED FOR TRANSACTION
OR MORTGAGE PURPOSES
- THIS PLAN IS PROTECTED BY COPYRIGHT INCLUDING ALL RELATED DIGITAL PRODUCTS

| | | |
|-----|--------------------|----------------------|
| 2 | SEPTEMBER 14, 2023 | PLAN COMPLETED |
| 1 | JULY 31, 2023 | FIELD WORK COMPLETED |
| No. | DATE | REVISIONS |

MMP
MacKay, MacKay & Peters Limited
LAND SURVEYORS & MAPPERS
SINCE 1906
3380 South Service Road
Unit 101
Burlington, ON
L7N 3J5
(905) 639-1375
halton@mmplimited.com
mmplimited.com