


S:\Regions\56 - Urbana Campaign\5612 - 002 Interstate Dr Champaign (Bariatric)\Facilities Planning Operations\Floorplans\Base Plan\5612-BasePlan100523.rvt

2/28/2024 9:40:53 AM

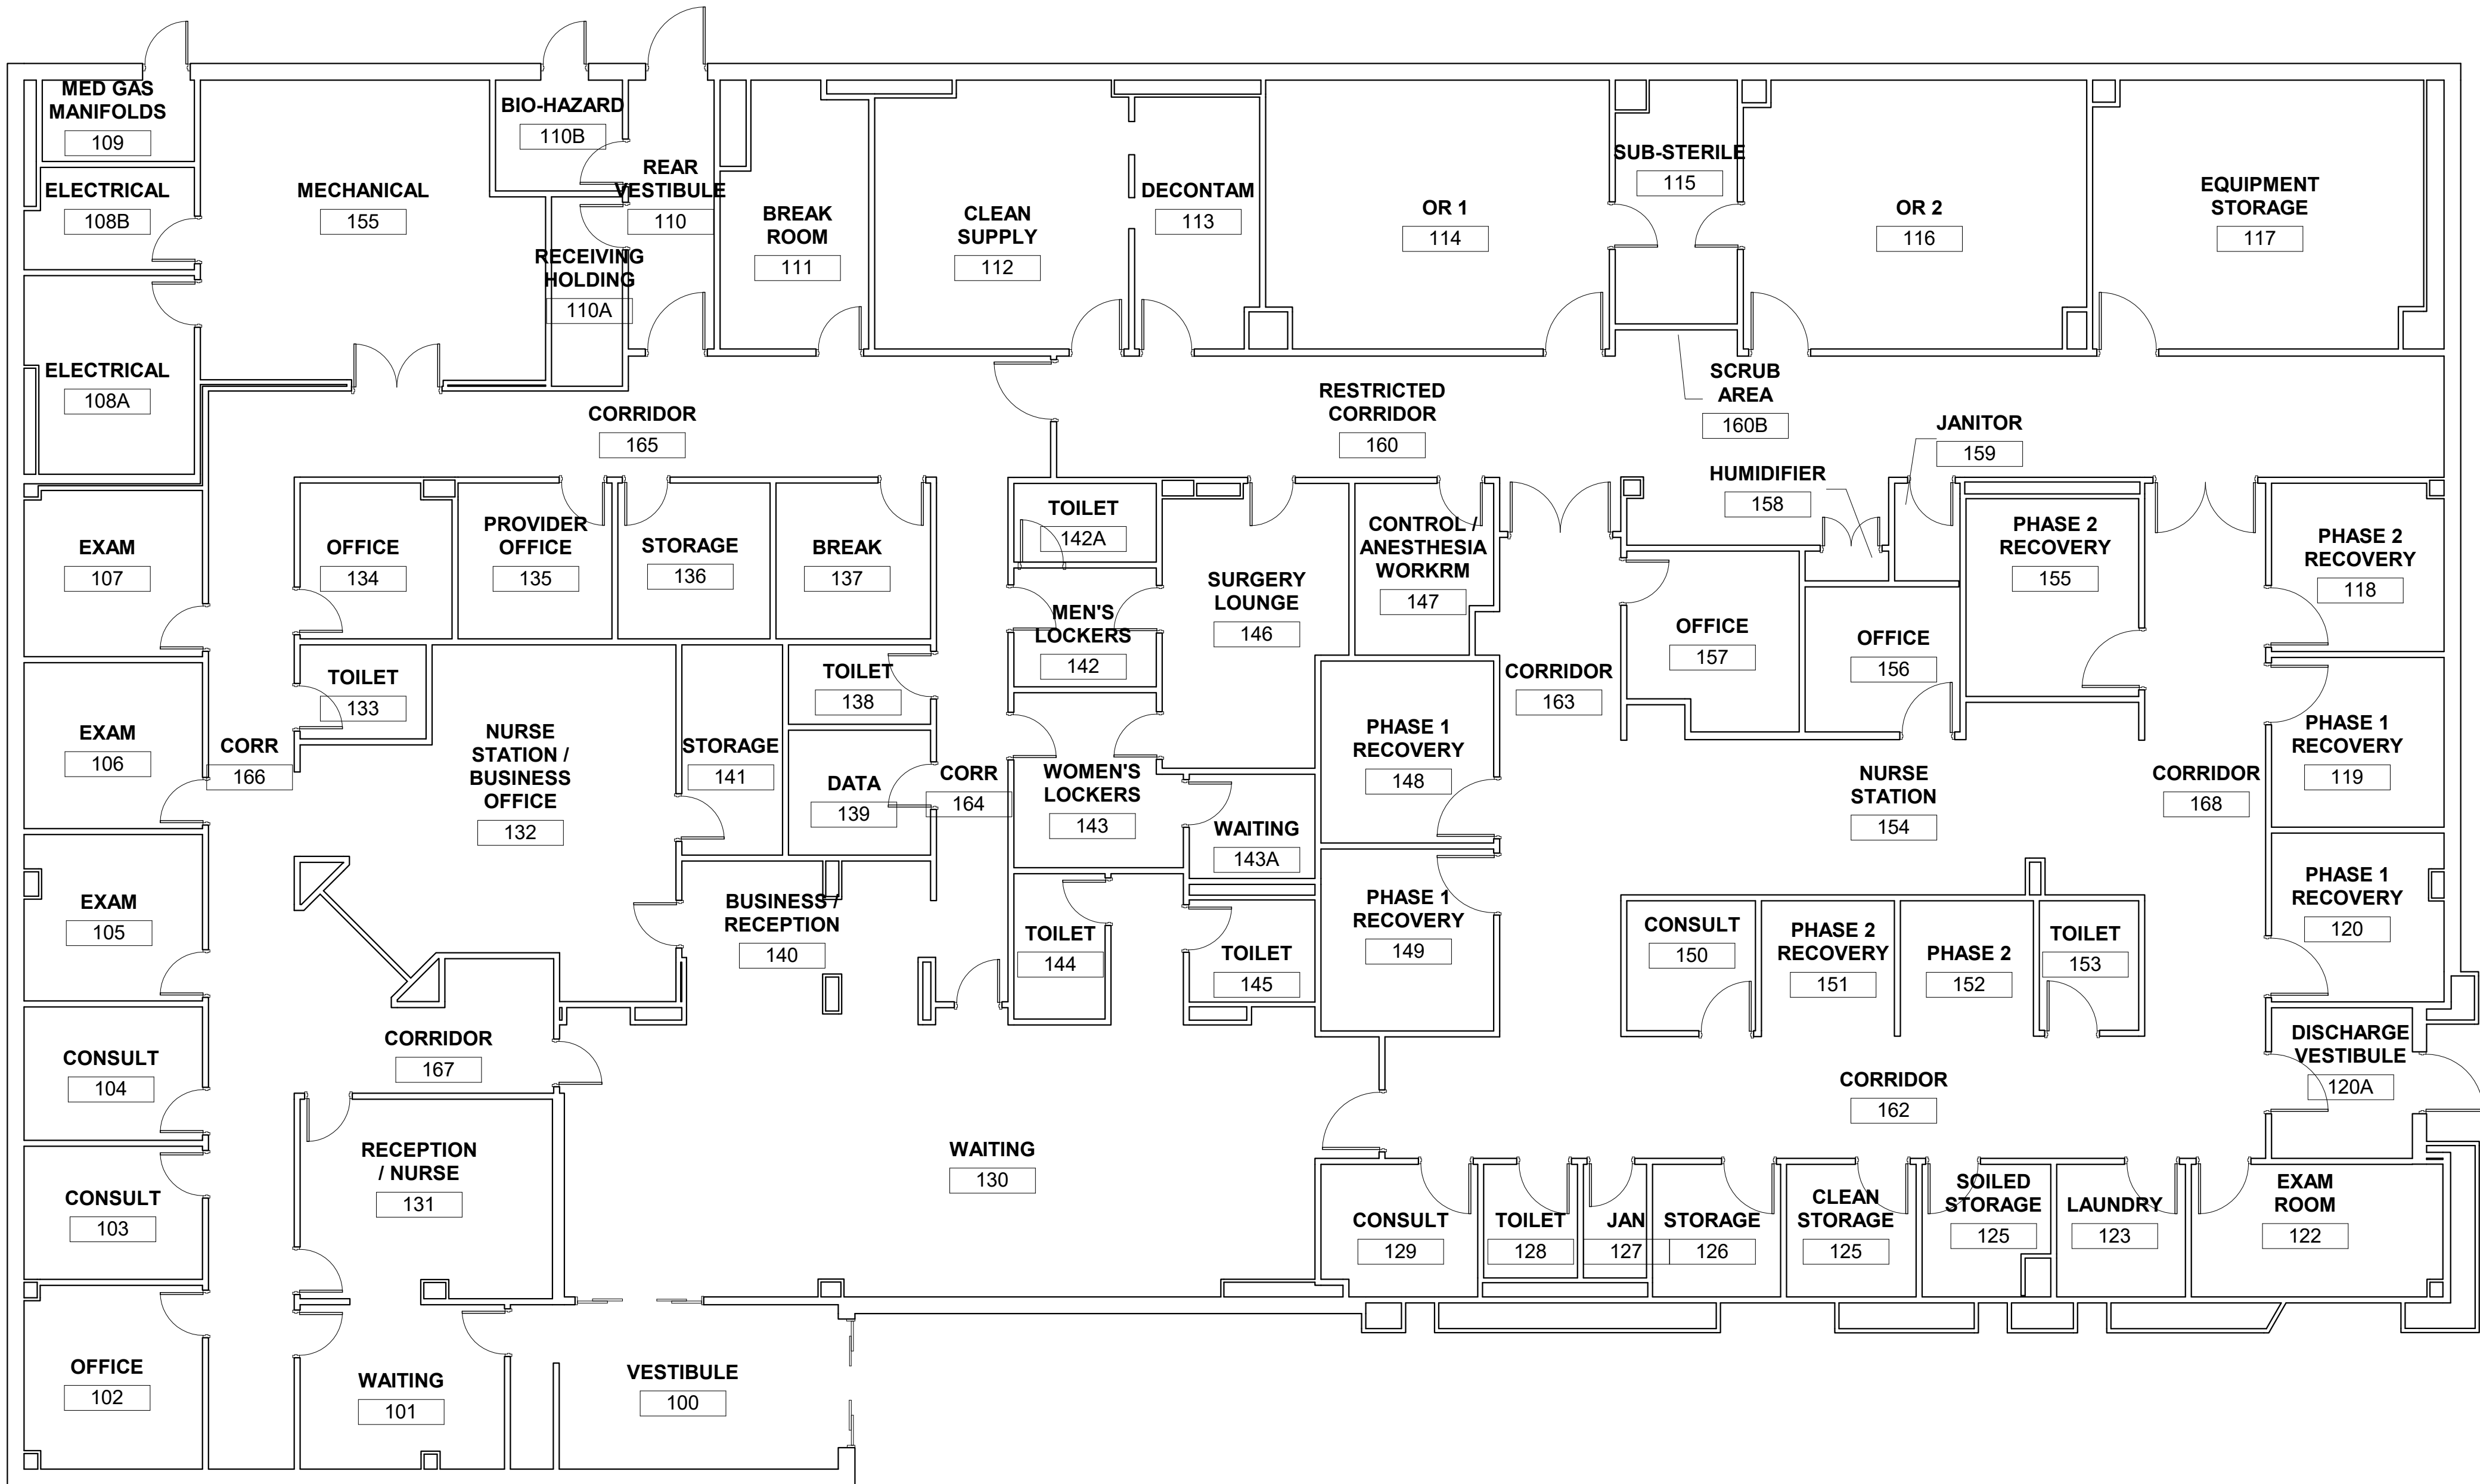

1 BASE PLAN - FIRST FLOOR
1/8" = 1'-0"

Integrated
Solutions



OSF SPACE
MANAGEMENT

5901 W. WAR MEMORIAL DR.
PEORIA, IL 61615
(309)308-6647

PROJECT TITLE:

5612 - BASE
PLAN

Drawing Title:

BASE PLAN -
FIRST FLOOR

DATE:

10/05/23

DRAWN BY:

RS

REVISIONS:

CHECKED BY:

AB

PROJECT NUMBER:

5612

PAGE NUMBER:

1.1