


LENDER : N/A

SCALE:
1"=30'

LN# 2176472

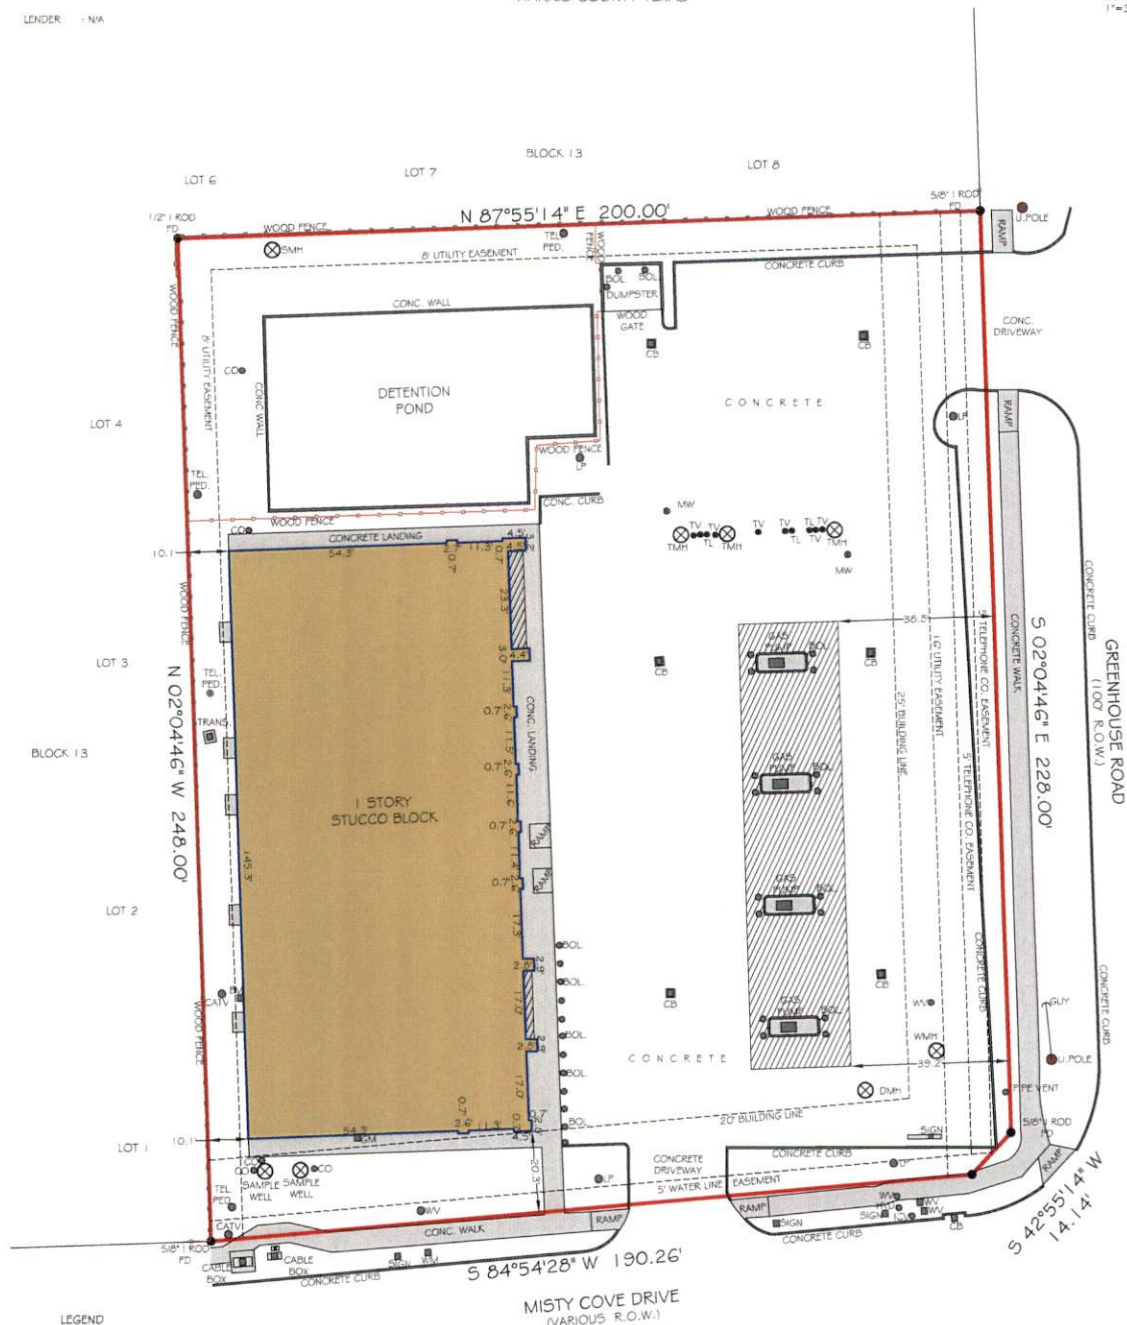

BOL- BOLLARD
CB- INLET
CO- CLEANOUT
COMPR- AIR COMPRESSOR
DMH- STORM DRAIN MANHOLE
HYD- HYDRANT
ICV- IRRIGATION CONTROL VALVE
LP- LAMP POST
MW- MONITORING WELL
TL- TANK LID
TMI- TANK MANHOLE
TEL PED- TELEPHONE PEDESTAL
TRANS- TRANSFORMER
TV- TANK VALVE
WM- WATER METER
WV- WATER VALVE

* THIS TRACT DOES NOT LIE WITHIN THE 100 YEAR FLOOD PLAIN AND IS IN ZONE "X", AS PER F.E.M.A. FLOOD INSURANCE RATE PANEL NO. 48201 C0605M, DATED NOVEMBER 15 2019

2) THIS SURVEY WAS PREPARED WITHOUT THE BENEFIT OF A TITLE COMMITMENT. THERE MAYBE EASEMENTS, RESTICTIN UNES, NORT SHOWN HEREON, AND AFFECTING THE SUBJECT TRACT.

I HEREBY CERTIFY THAT THIS SURVEY WAS MADE ON THE GROUND UNDER MY SUPERVISION AND THAT IT CORRECTLY REPRESENTS THE FACTS FOUND AT THE TIME OF THE SURVEY. THERE WERE NO ENCROACHMENTS APPARENT ON THE GROUND EXCEPT AS SHOWN HEREON.



PIOTR A. DEBSKI
1030 DOMINION DR.
KATY, TX 77450
832-878-6760
piod@sbcglobal.net




PIOTR A. DEBSKI R.P.L.S. NO. 5902
JOB NO: 22-05-60
DATE: MAY 16, 2022

ADDRESS : 3603 GREENHOUSE ROAD
KATY, TX 77449
CLIENT : AMERICAN FIRST NATIONAL BANK
TITLE CO. : N/A
GF NO. : N/A
LENDER : N/A

A STANDARD LAND SURVEY OF
UNRESTRICTED RESERVE "B"
SILVERMILL, SECTION 2
A SUBDIVISION RECORDED UNDER
VOL. 317, PG. 32
HARRIS COUNTY MAP RECORDS
HARRIS COUNTY TEXAS



SCALE:
1"=30'

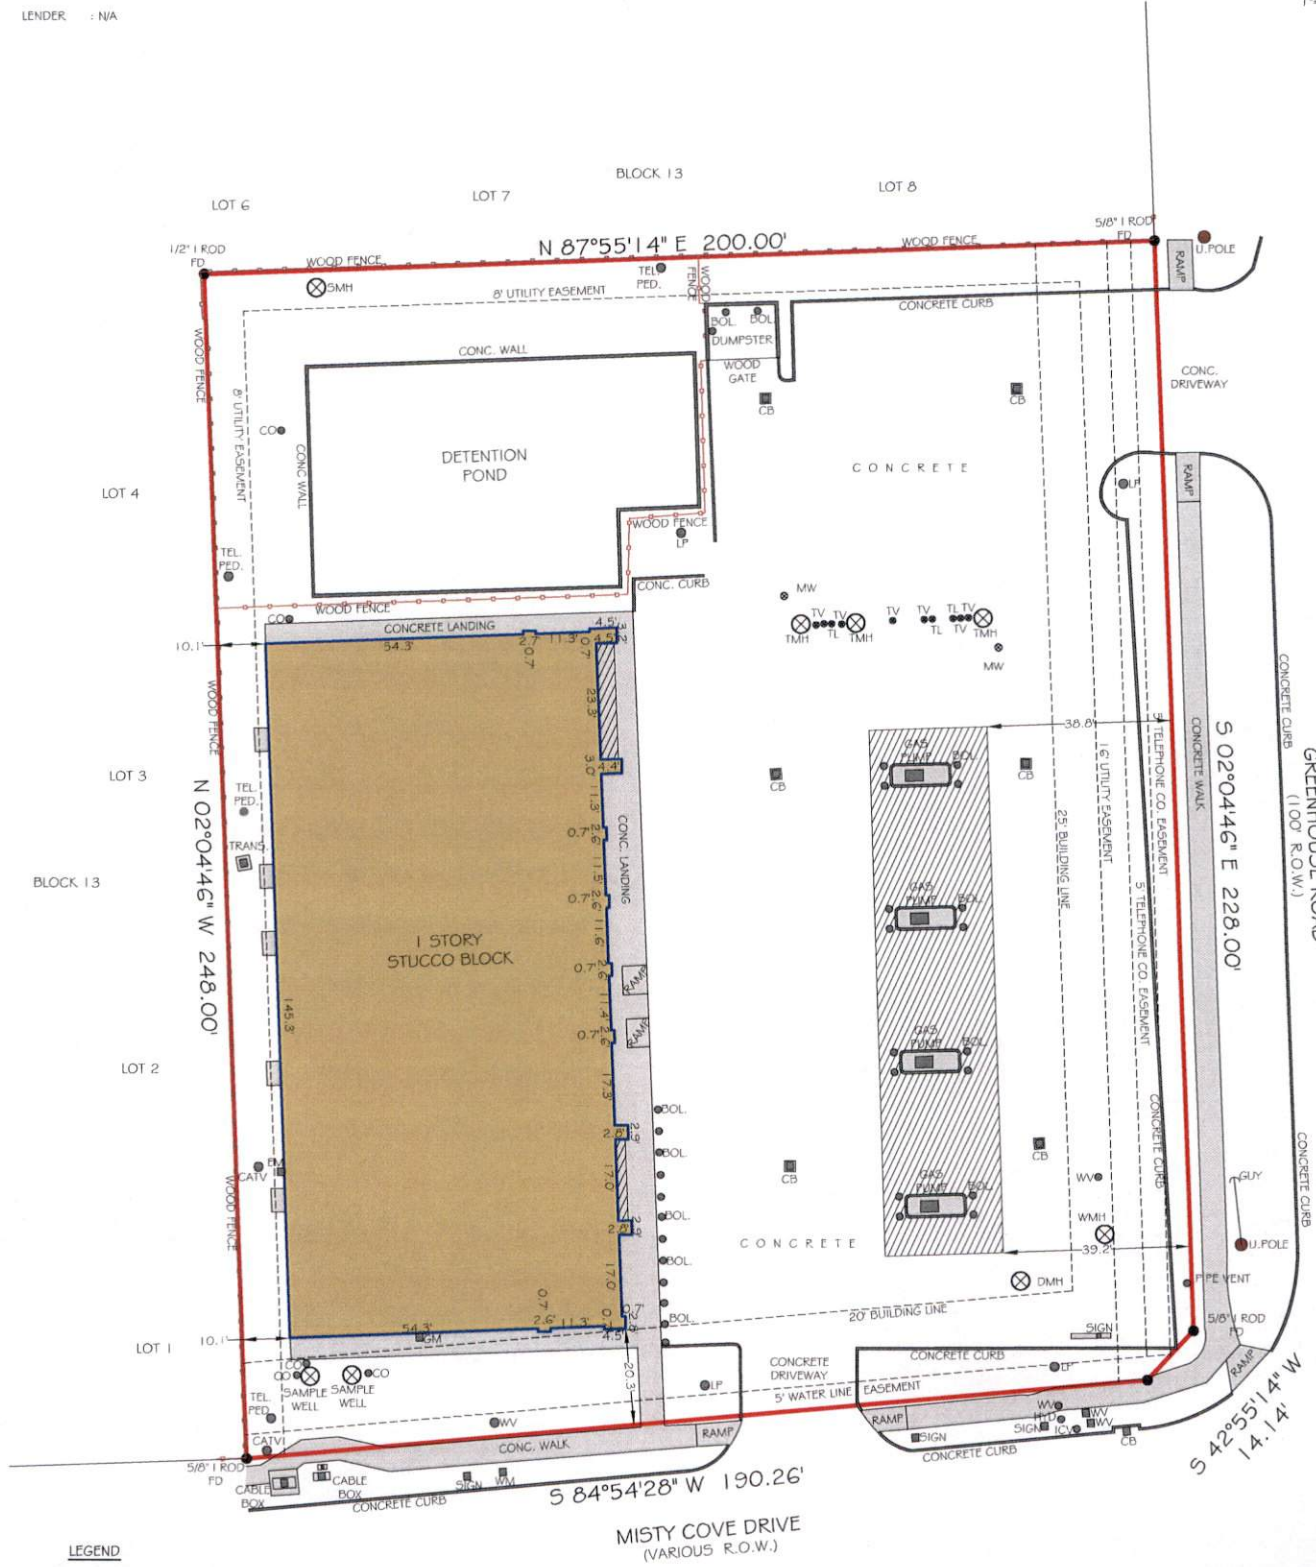

LEGEND

BOL - BOLLARD
CB - INLET
CO - CLEANOUT
COMPR - AIR COMPRESSOR
DMH - STORM DRAIN MANHOLE
HYD - HYDRANT
ICV - IRRIGATION CONTROL VALVE
LP - LAMP POST
MW - MONITORING WELL
TL - TANK LID
TMH - TANK MANHOLE
TEL PED - TELEPHONE PEDESTAL
TRANS - TRANSFORMER
TV - TANK VALVE
WM - WATER METER
WV - WATER VALVE

FLOOD INFORMATION

* THIS TRACT DOES NOT LIE WITHIN THE 100 YEAR FLOOD PLAIN AND IS IN ZONE "X", AS PER F.E.M.A. FLOOD INSURANCE RATE PANEL NO. 48201C0605M, DATED NOVEMBER 15 2019

NOTES

- 1) ALL THE BEARINGS ARE AS PER RECORDED DEED
- 2) THIS SURVEY WAS PREPARED WITHOUT THE BENEFIT OF A TITLE COMMITMENT. THERE MAYBE EASEMENTS, RESTRICTIN LINES, NOT SHOWN HEREON, AND AFFECTING THE SUBJECT TRACT.

I HEREBY CERTIFY THAT THIS SURVEY WAS MADE ON THE GROUND UNDER MY SUPERVISION AND THAT IT CORRECTLY REPRESENTS THE FACTS FOUND AT THE TIME OF THE SURVEY. THERE WERE NO ENCROACHMENTS APPARENT ON THE GROUND EXCEPT AS SHOWN HEREON.



PIOTR A. DEBSKI R.P.L.S. NO. 5902
JOB NO: 22-05-60
DATE: MAY 16, 2022



PIOTR A. DEBSKI
1030 DOMINION DR.
KATY, TX 77450
832-878-6760
piod@sbcglobal.net