

TOPOGRAPHIC MAP




ABBREVIATIONS:

- AC Asphalt Concrete
- CLF Chain Linked Fence
- CONC. Concrete
- D/A Driveway Apron
- DWY. Driveway
- EP Edison Pole
- EX. Existing
- FF Finish Floor Elevation
- FH Fire Hydrant
- FL Flow Line Elevation
- PW Plant Wall
- RW Retaining Wall
- TC Top of Curb Elevation
- TW Top of Wall Elevation
- WM Water Meter

LEGEND:

- 973.25 Existing Elevation
- 973 - - - - - Ex. Ground Contour Line
- - X - - - - - Chain Link Fence
- - - - - Ex. Structure
- Edison Pole
- △ Fire Hydrant
- ⊙ Street Light
- Guywire
- ⊕ Ex. Manhole
- ⊕ Ex. Retaining Wall
- ⊕ Ex. Tree.

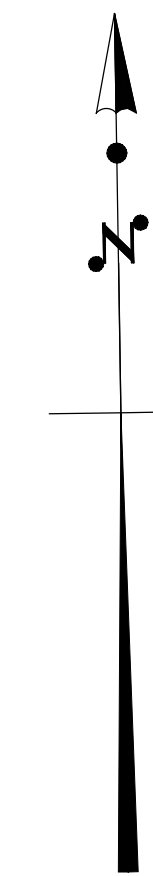

SCALE: 1" = 70'



<p>LEGAL DESCRIPTION: A PORTION OF FRACTIONAL SECTION 24, TOWNSHIP 2 SOUTH, RANGE 11 WEST, S.B.M., IN THE CITY OF HACIENDA HEIGHTS, COUNTY OF LOS ANGELES, STATE OF CALIFORNIA, AS PER MAP RECORDED IN THE OFFICE OF THE COUNTY RECORDER OF SAID COUNTY.</p>	<p>BENCH MARK: G 4838 WHITTIER (1995) 738.978' L&LS TAG #3785 IN W CB 300MM N/O BCR @ NW COR COLIMA RD & CASINO DR 14M N & 12.8M W/O C/L IN (W NW COR CB).</p>	<p>TRITECH ASSOCIATES INC. SUBDIVISION SURVEY ENGINEERING DESIGN 135 N SAN GABRIEL BLVD. SAN GABRIEL, CA 91775 TEL: (626) 570-1918</p>	<p>TOPOGRAPHIC MAP</p>		
			<p>SCALE: 1" = 70' DATE: 08-23-05</p>		<p>DRAWN BY: <i>H. Cao</i> REVISED:</p>
			<p>HOLMES CIRCLE, HACIENDA HEIGHTS, CA</p>		<p>SHEET 1 OF 1 JOB NO. 040319</p>