


NO OFFICES, NO PLUMBING, NO H.V.A.C. – STORAGE/WAREHOUSE ONLY THIS SPACE

ELECTRIC PANEL TO BE PLACED AT THIS REAR CORNER OF BUILDING AS SHOWN ON ELECTRICAL PLAN SUB-METER INDIVIDUAL SPACES

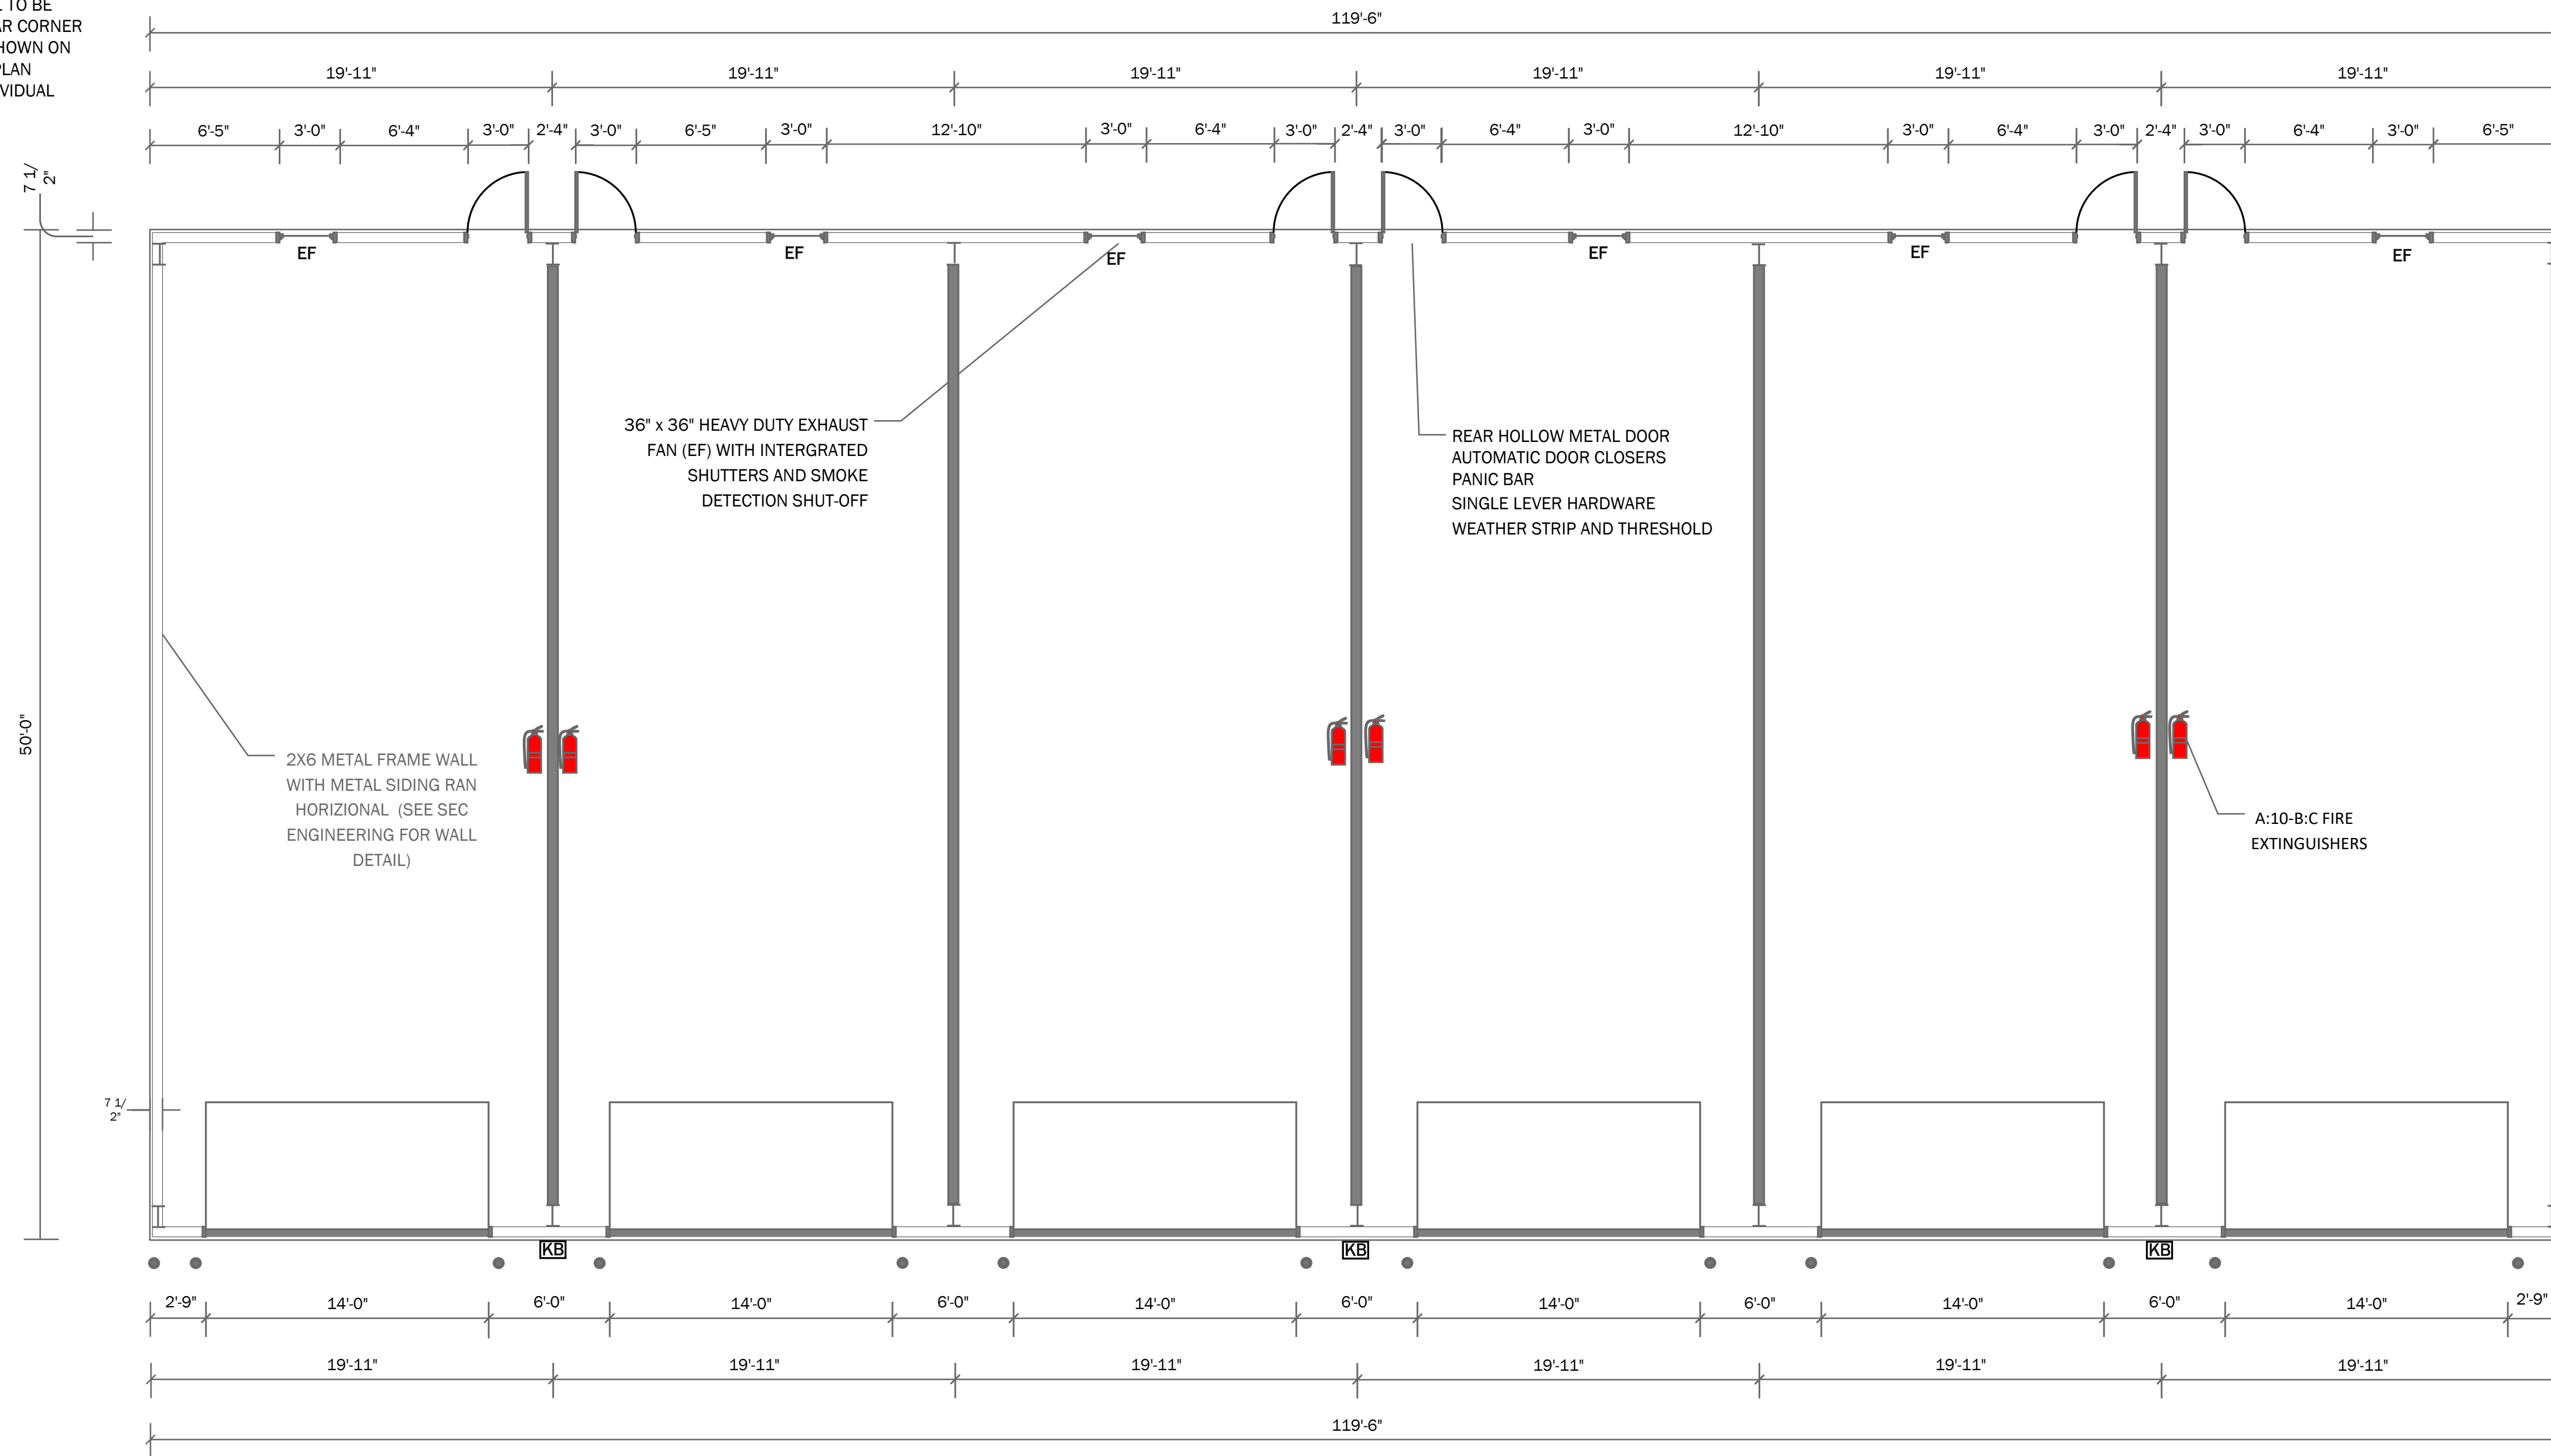

LEANDER LANDING – BUILDING 7

706 LEANDER DRIVE
LEANDER, TEXAS

REVISIONS

10/18/2017

4/11/21

COPYRIGHT NOTICE

ALL DESIGN ELEMENTS, CONCEPTUAL DRAWINGS AND DETAILS REPRESENTED ON THIS SET OF DOCUMENTS ARE PROPERTY OF AUSTEX BUILDING CONTRACTORS, LLC. ANY UNAUTHORIZED USE OR REPRODUCTION IS STRICTLY PROHIBITED AND PUNISHABLE BY LAW

FLOOR PLAN
BUILDING 7