


PLAN OF TOPOGRAPHIC SURVEY OF
LOTS 30, 31, 32 AND 33,
REGISTERED PLAN 2663
CITY OF TORONTO
MUNICIPALITY OF METROPOLITAN TORONTO

SCALE 1"=150'

BENNETT & NORGROVE LIMITED
 ONTARIO LAND SURVEYORS
 1988

METRIC: DISTANCES SHOWN ON THIS PLAN ARE IN METRES AND CAN BE CONVERTED TO FEET BY DIVIDING BY 0.3048.

CAUTION:
 ALL BELOW GRADE SERVICES SHOWN ON THIS PLAN WERE TAKEN FROM VARIOUS ENGINEERING AND MUNICIPAL SERVICES PLANS AND SERVE ONLY TO NOTE THE PRESENCE OF THESE SERVICES IN THEIR RESPECTIVE DESIGN LOCATIONS WHICH MAY BE APPROXIMATE ON THIS PLAN.
 ALL UNDERGROUND SERVICES LOCATIONS ARE TO BE VERIFIED IN THE FIELD BEFORE DIGGING.

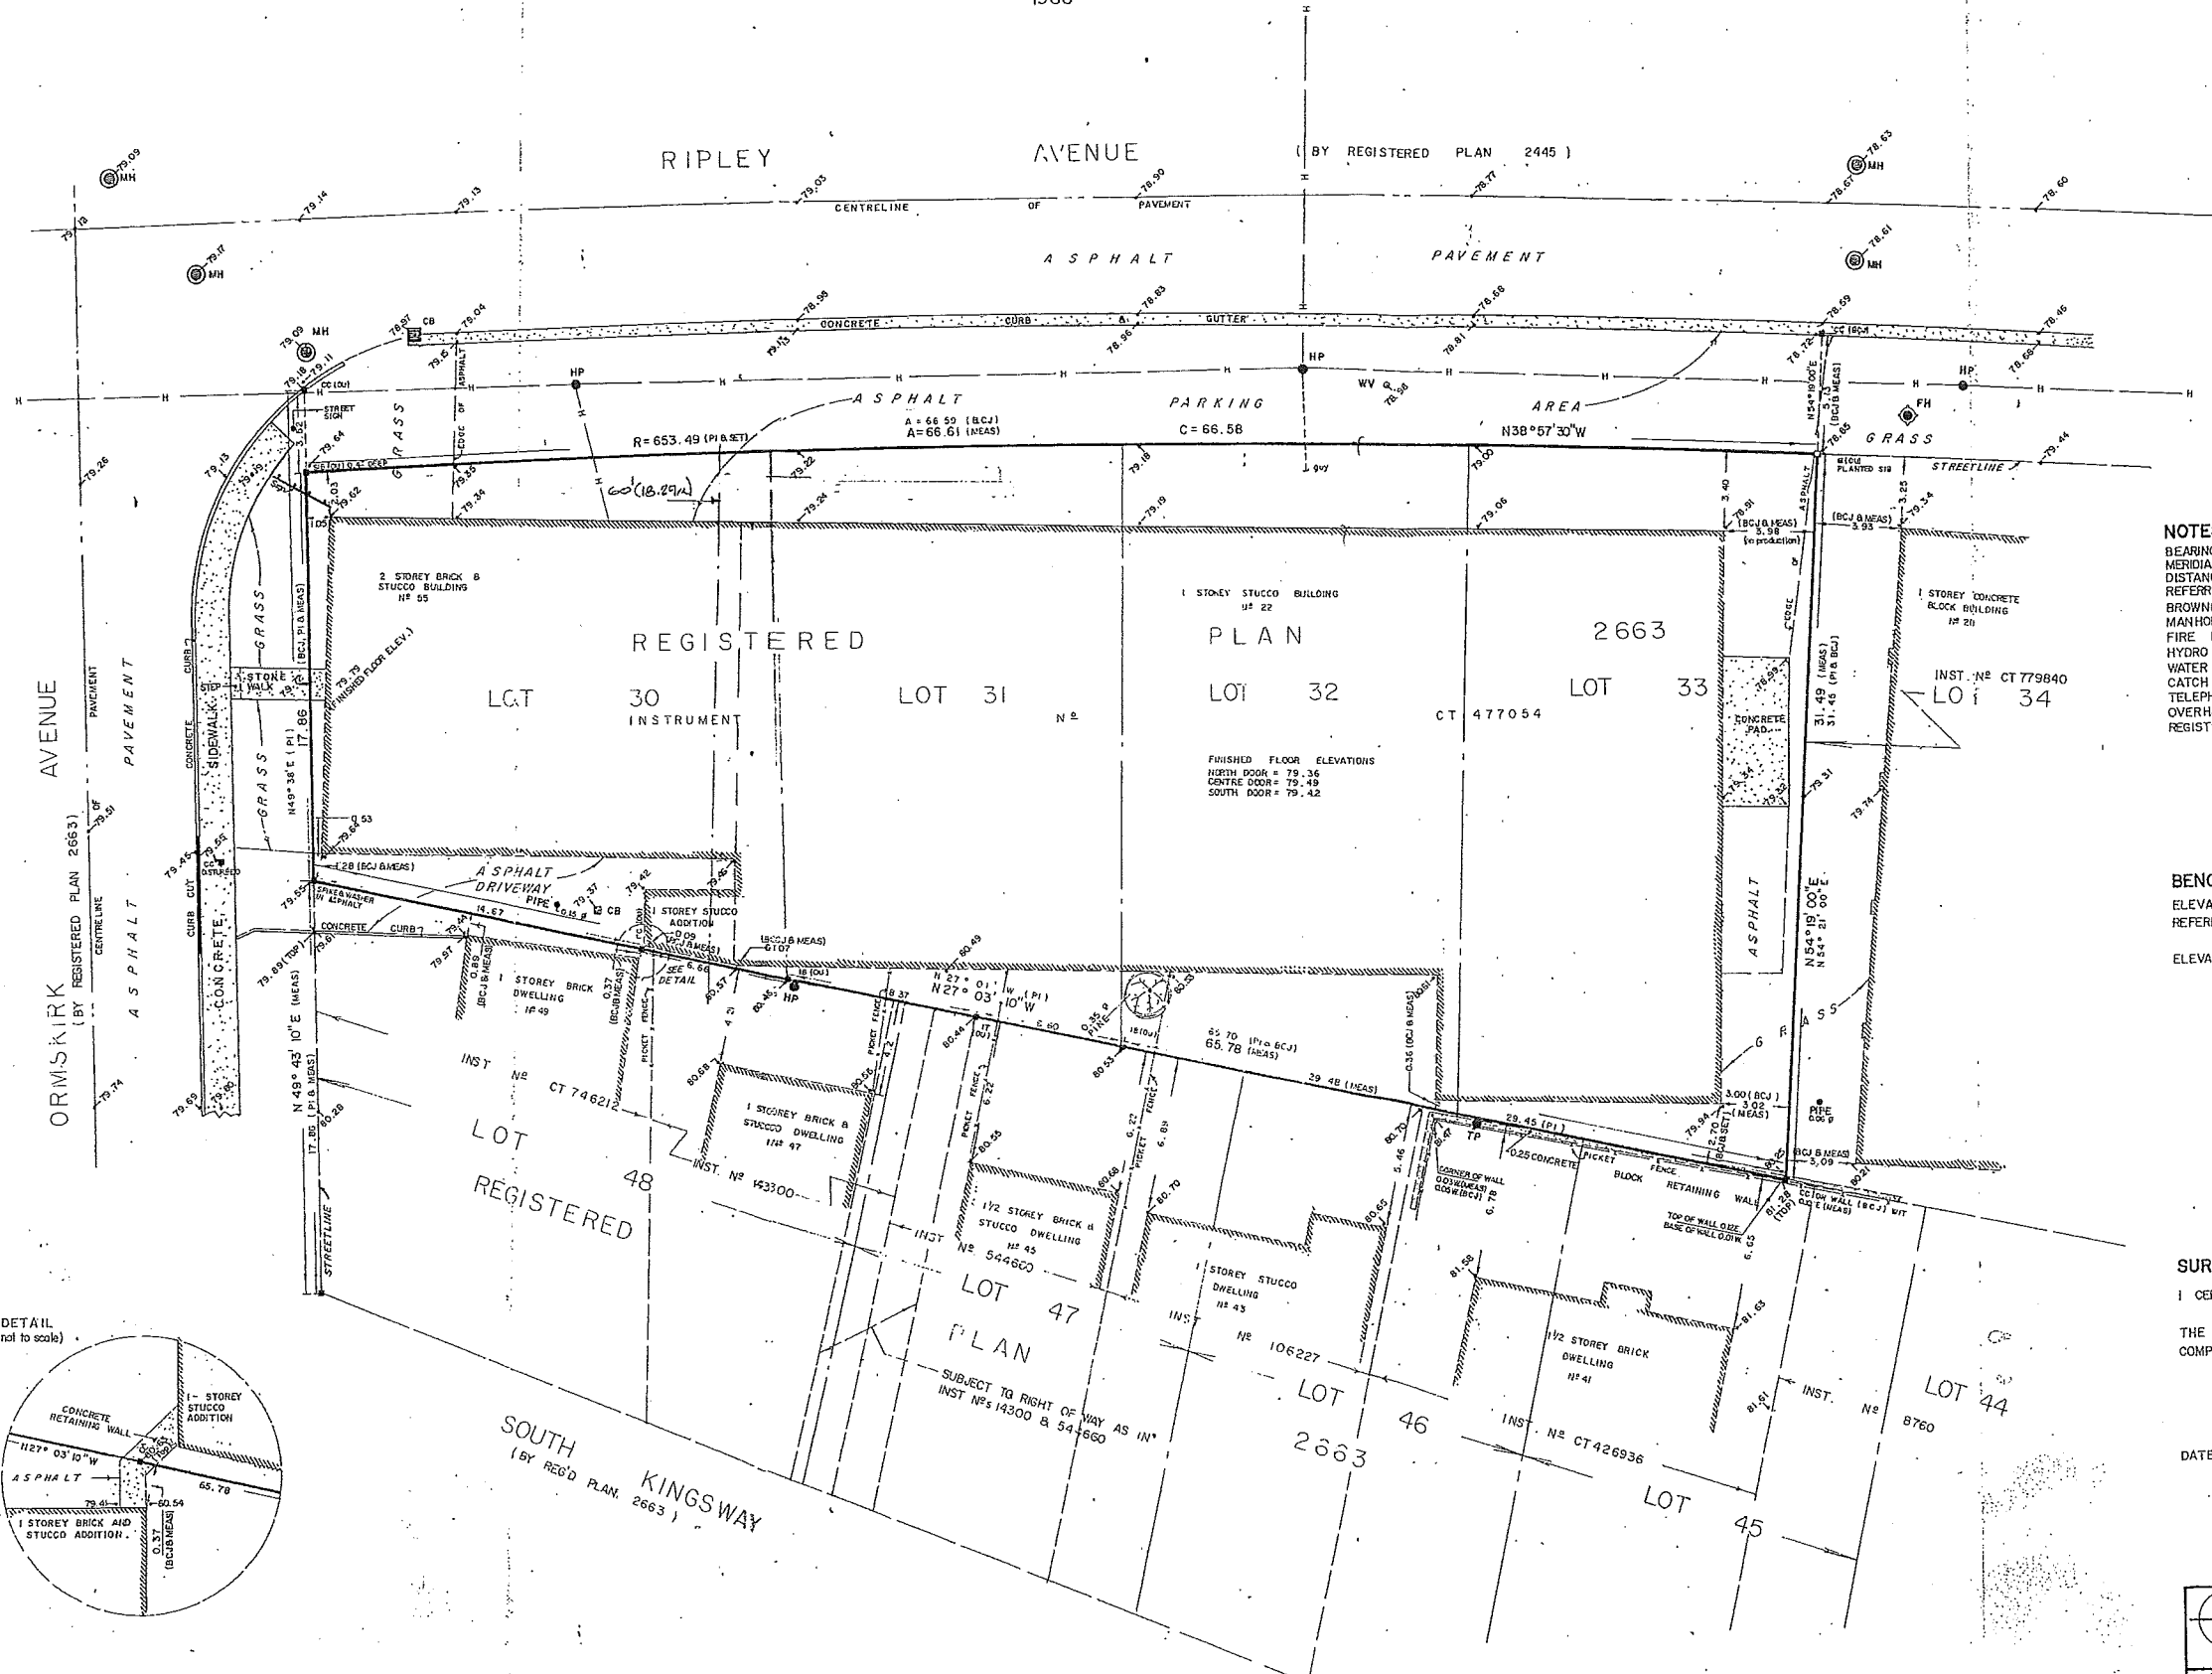


NOTES
 BEARINGS ARE ASTRONOMIC AND REFERRED TO THE CENTRAL MERIDIAN OF ZONE 10 OF THE ONTARIO COORDINATE SYSTEM. DISTANCES HEREON ARE ZONE 10 GRID DISTANCES AND ARE REFERRED TO STATIONS 125-CT AND 127-CT.
 BROWNE, CAVELL, JACKSON _____ BCJ
 MANHOLE _____ MH
 FIRE HYDRANT _____ FH
 HYDRO POLE _____ HP
 WATER VALVE _____ WV
 CATCH BASIN _____ CB
 TELEPHONE POLE _____ TP
 OVERHEAD HYDRO WIRES _____ H
 REGISTERED PLAN 2663 _____ PI

BENCH MARK
 ELEVATIONS SHOWN ON THIS PLAN ARE GEODETIC AND REFERRED TO CITY OF TORONTO BENCH MARK NO CT1409.
 ELEVATION: 87.246 metres.

SURVEYOR'S CERTIFICATE
 I CERTIFY THAT:
 THE FIELD SURVEY REPRESENTED ON THIS PLAN WAS COMPLETED ON THE 22nd DAY OF AUGUST, 1988.

DATE: Sept 7/88, 1988
 Wm. E. BENNETT
 ONTARIO LAND SURVEYOR

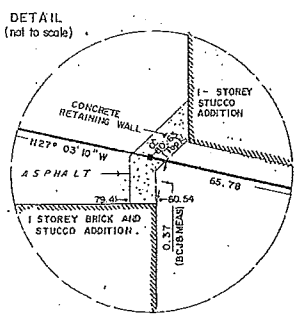

BENNETT & NORGROVE LIMITED
 LAND SURVEYORS & MAPPERS
 50 RONSON DRIVE, SUITE 100, REXDALE, ONTARIO
 PHONE: (416) 247-8691
 FAX: 247-6305
 W.O. 88438-2