


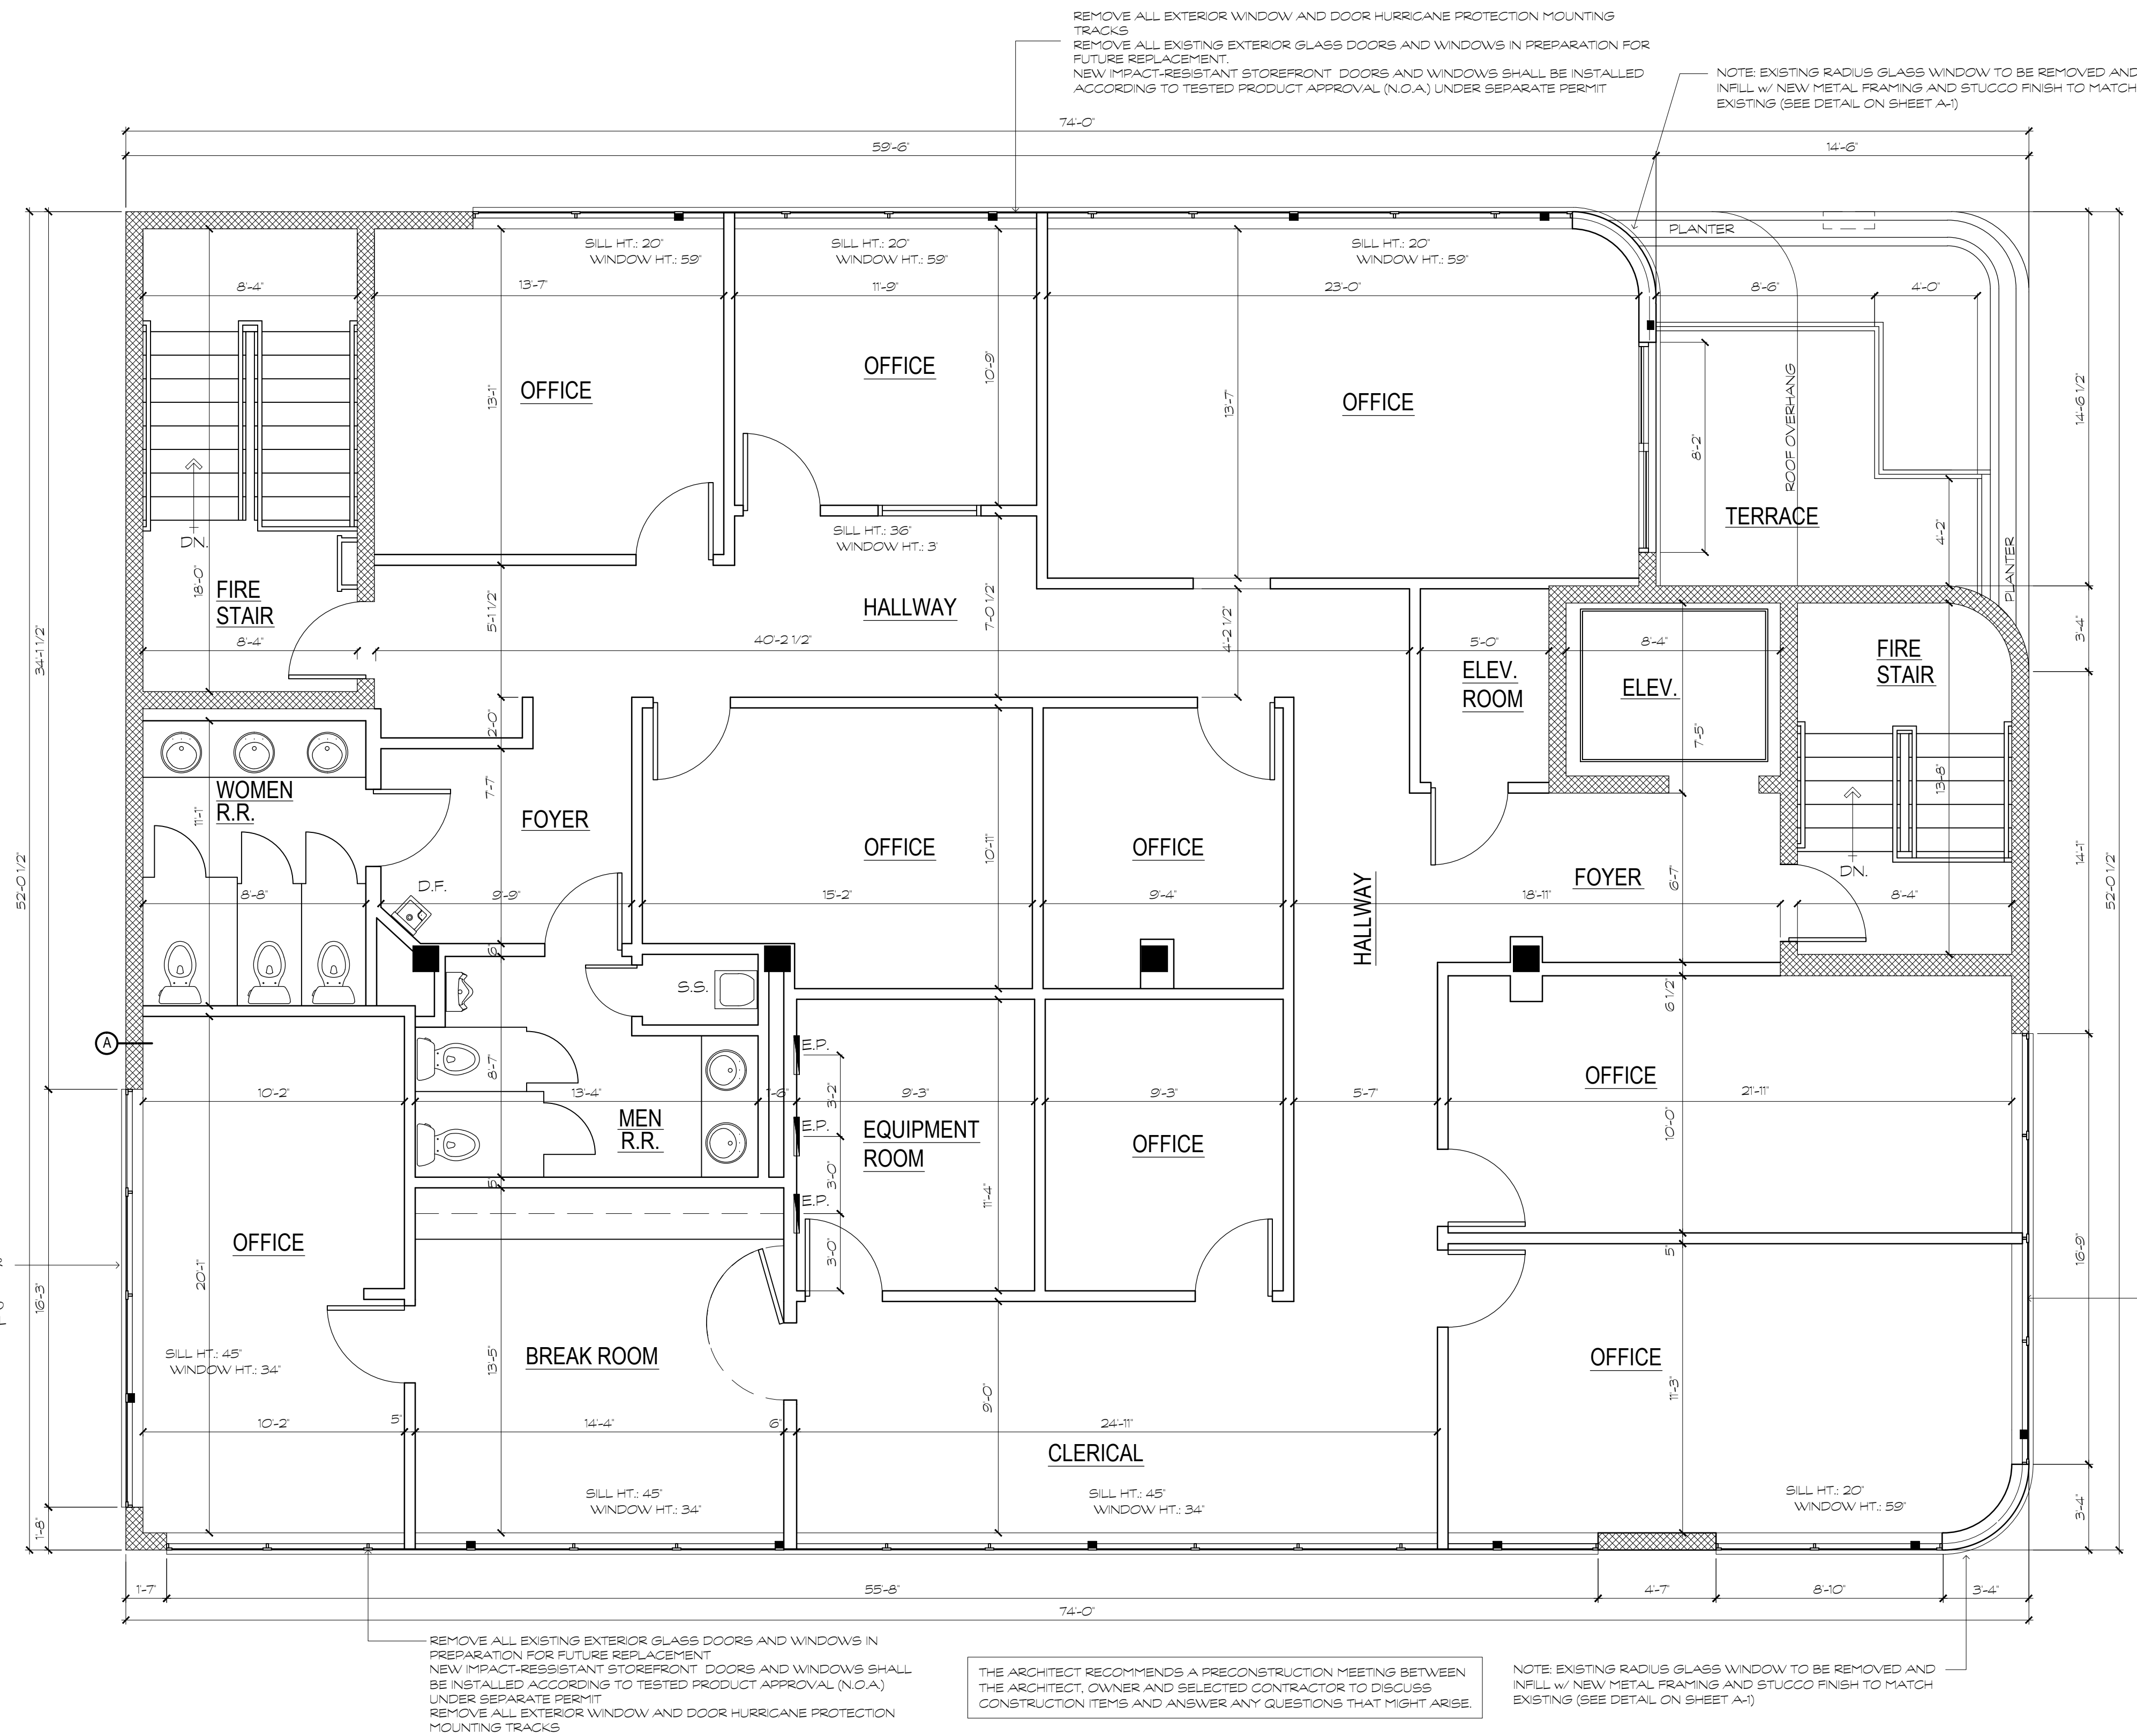

Second Floor Plan
1/4" = 1'-0"