






TREE SCHEDULE				
Tree #	Variety	Canopy (m)	Trunk (m)	Height (m)
1	DEC	2	0.1	6
2	DEC	6	0.4	13
3	DEC	10	0.5	12
4	DEC	7	0.4	10
5	DEC	7	0.4	10
6	DEC	7	0.4	10
7	DEC	5	0.2	8
8	DEC	2	0.1	8
9	DEC	2	0.1	8
10	DEC	3	0.1	7
11	DEC	3	0.1	7
12	DEC	8	0.5	13
13	DEC	8	0.9	5
14	DEC	7	0.8	8
15	DEC	4	0.4	8
16	CON	8	0.6	13
17	DEC	4	0.1	10
18	DEC	4	0.1	10
19	DEC	4	0.1	10
20	DEC	4	0.1	10
21	DEC	4	0.1	10
22	DEC	4	0.1	10
23	DEC	3	0.2	17
24	DEC	3	0.5	19
25	DEC	7	0.7	10
26	DEC	3	0.3	16
27	DEC	3	0.3	16
28	DEC	3	0.3	16
29	DEC	1	0.1	9

14 AVENUE N.E.

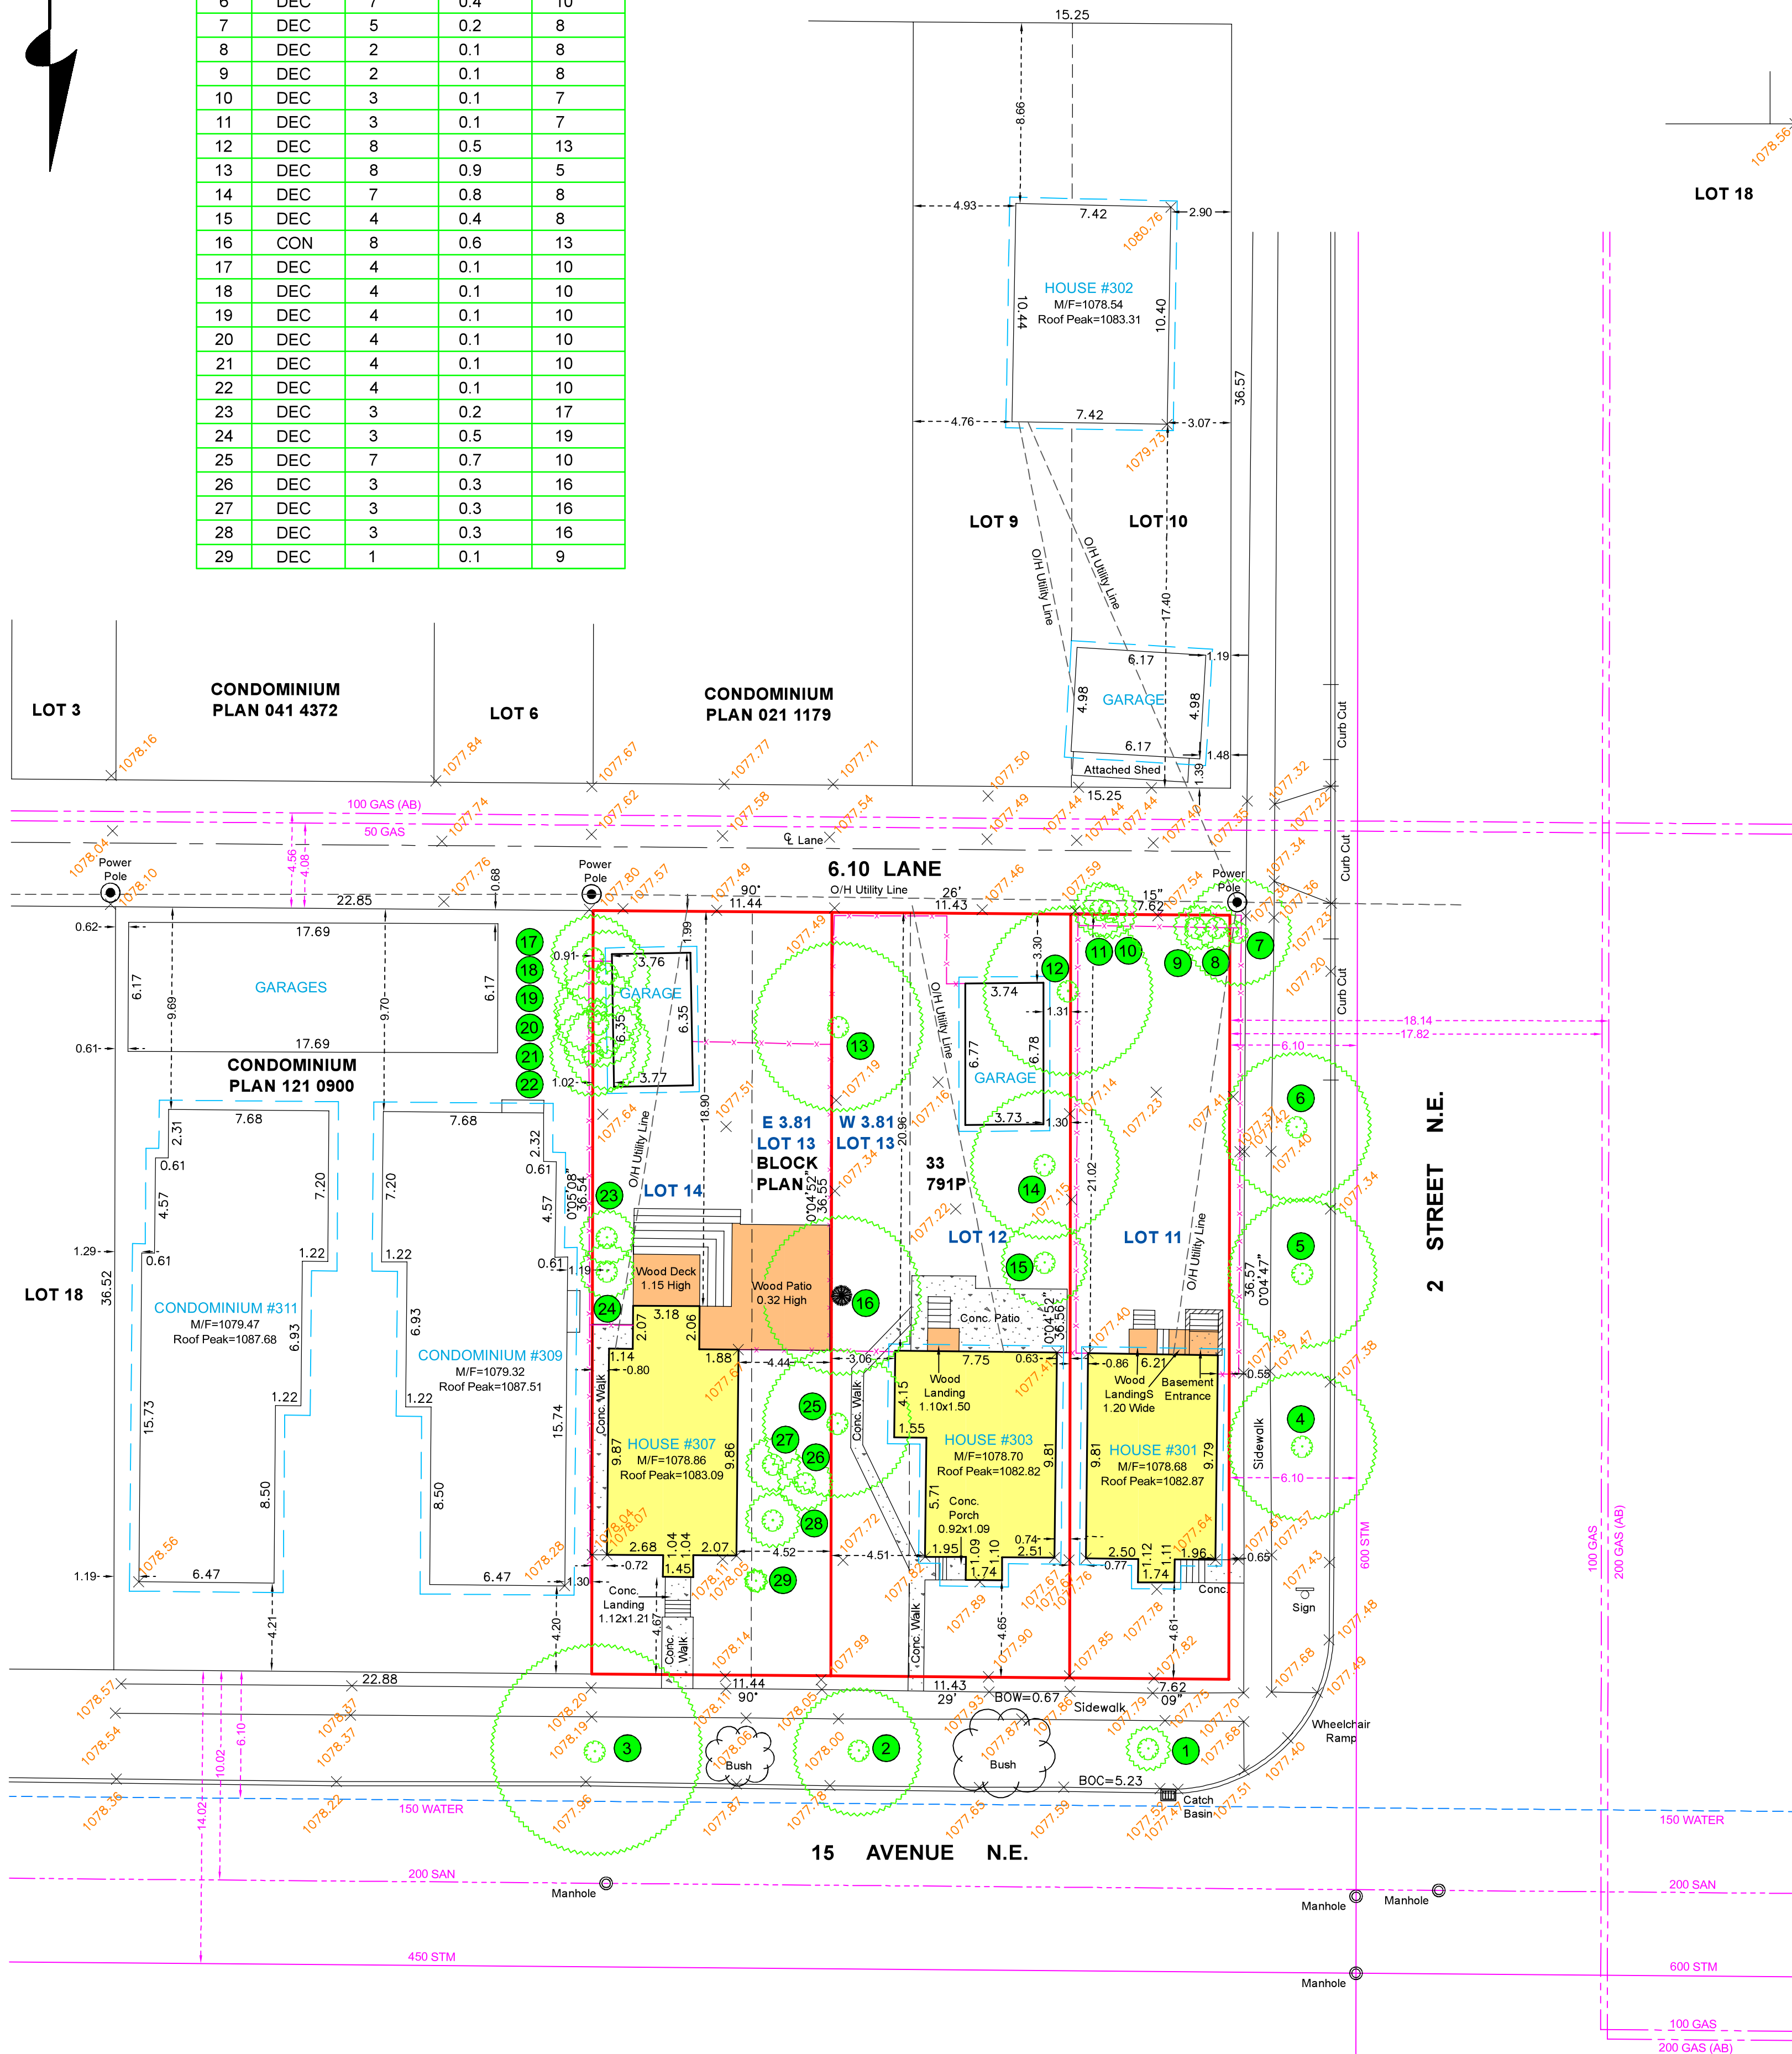

15 AVENUE N.E.

2 STREET N.E.

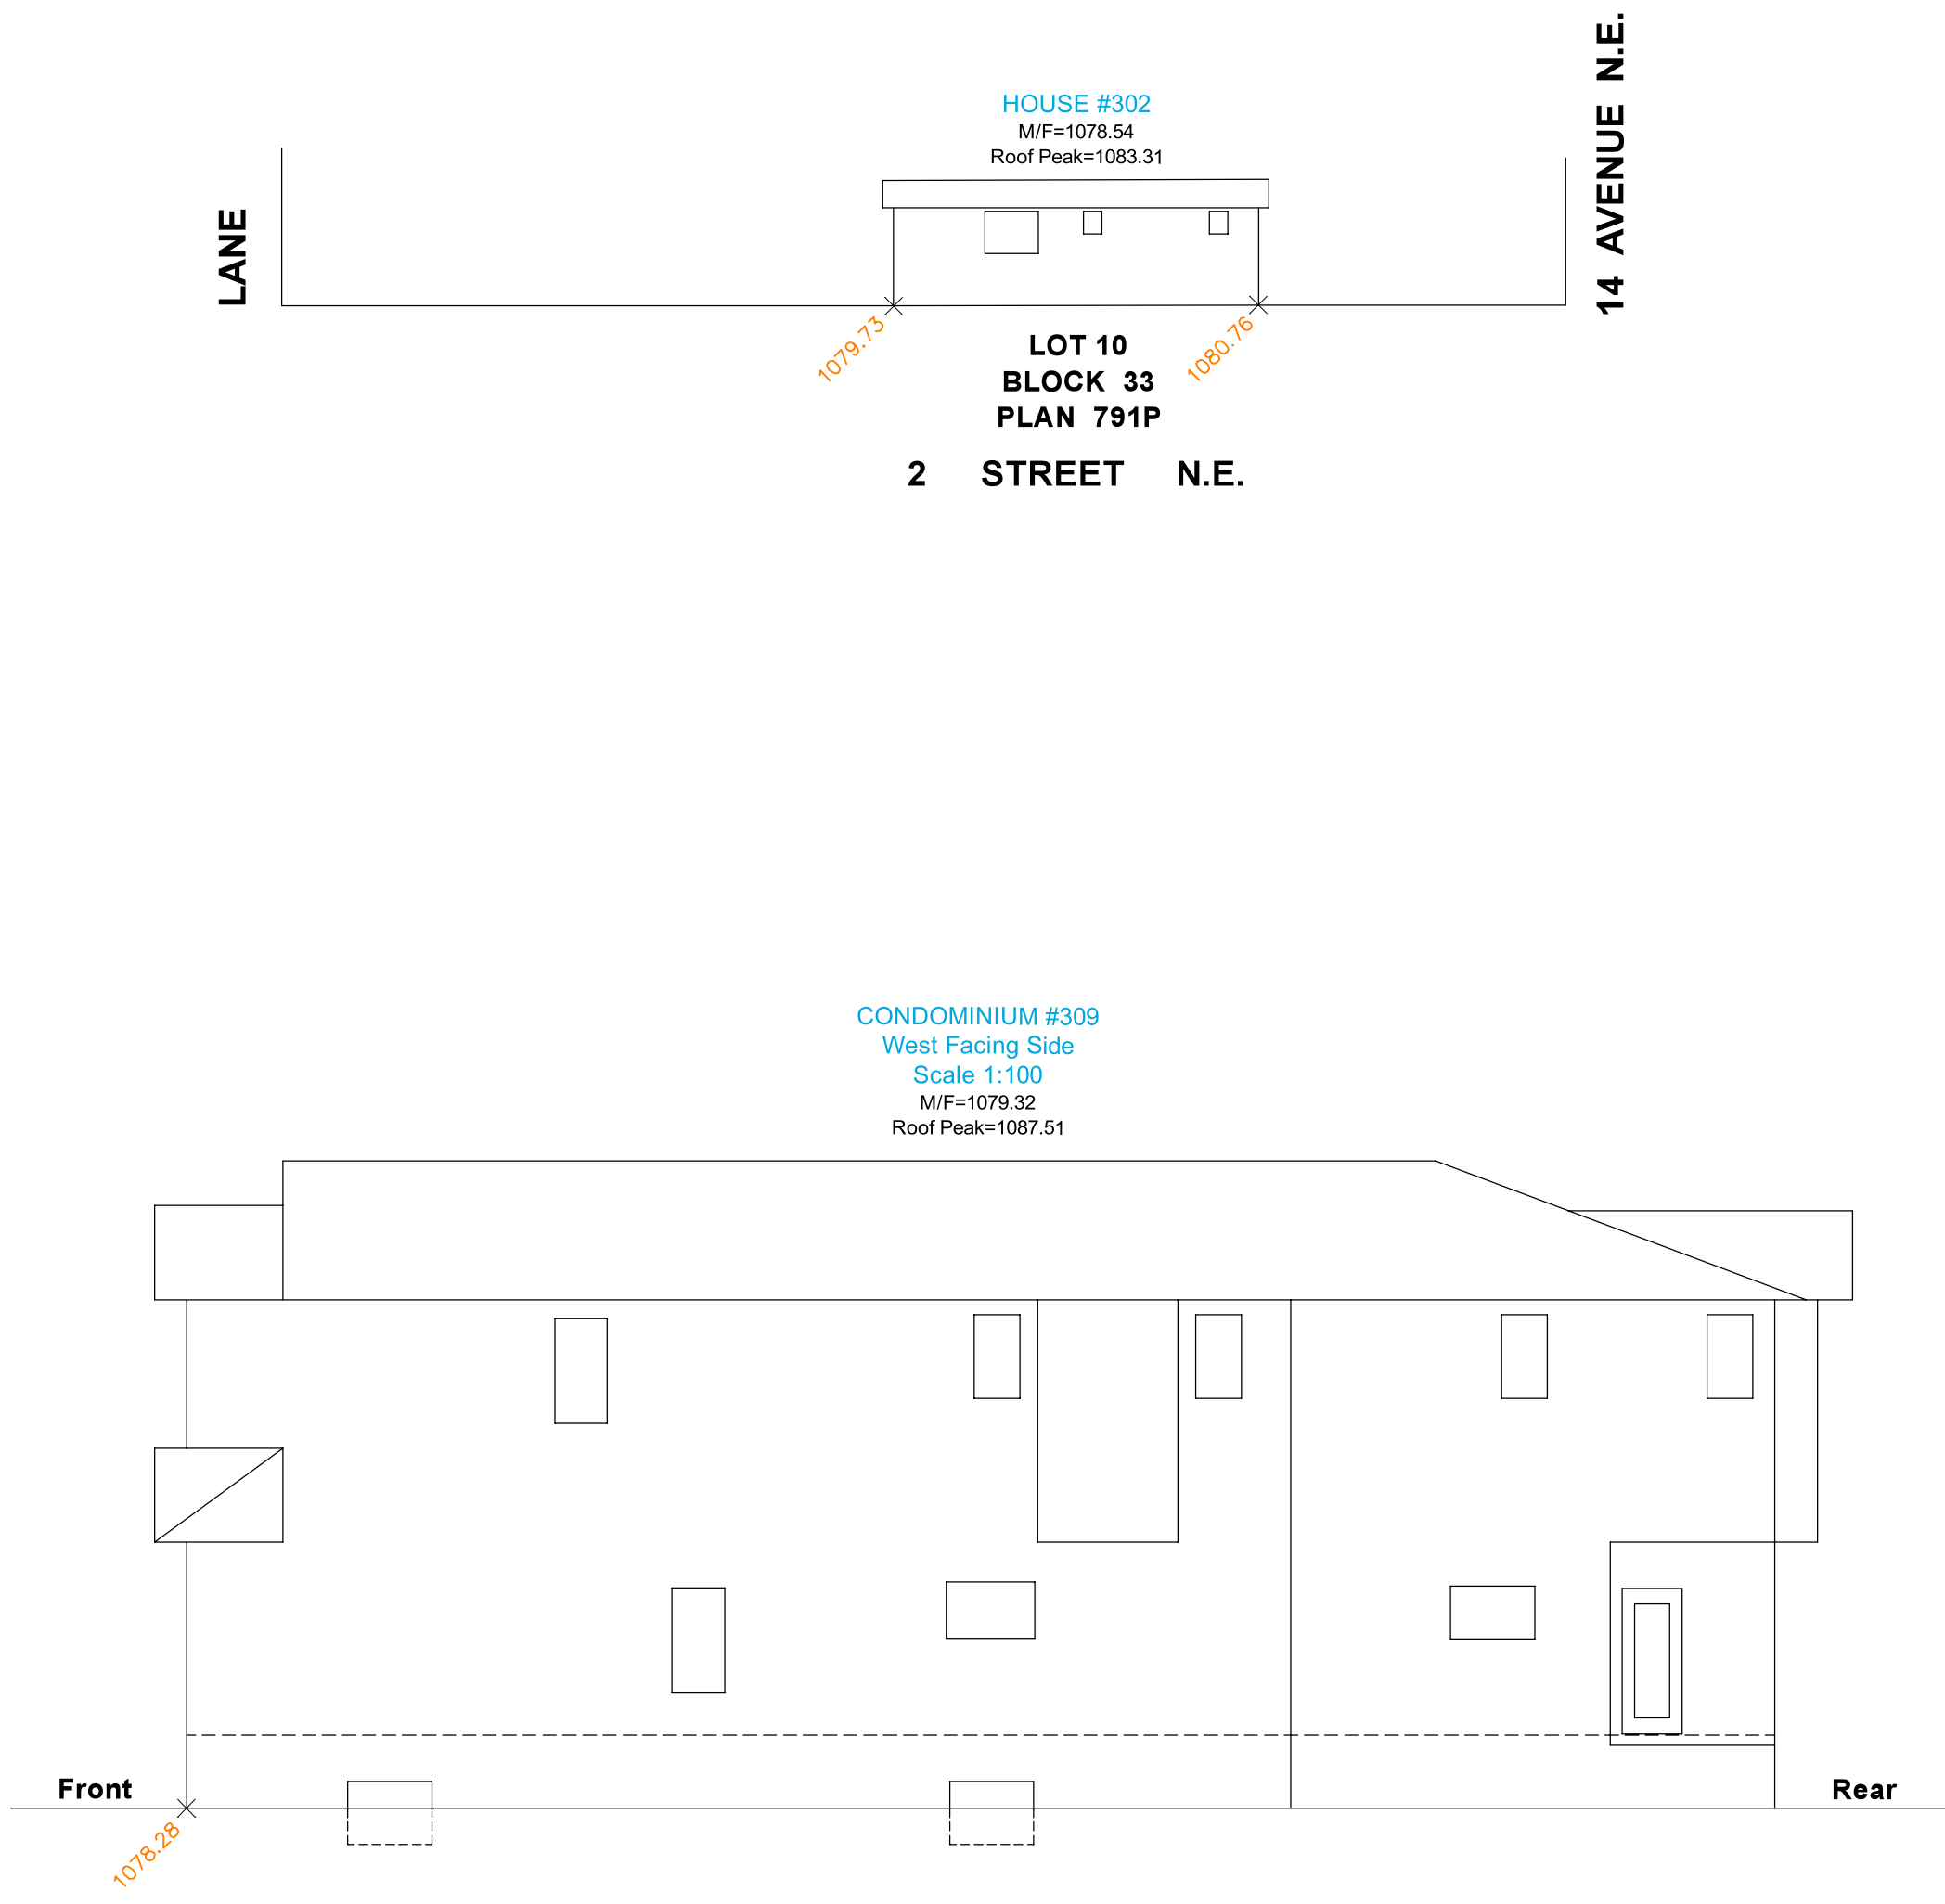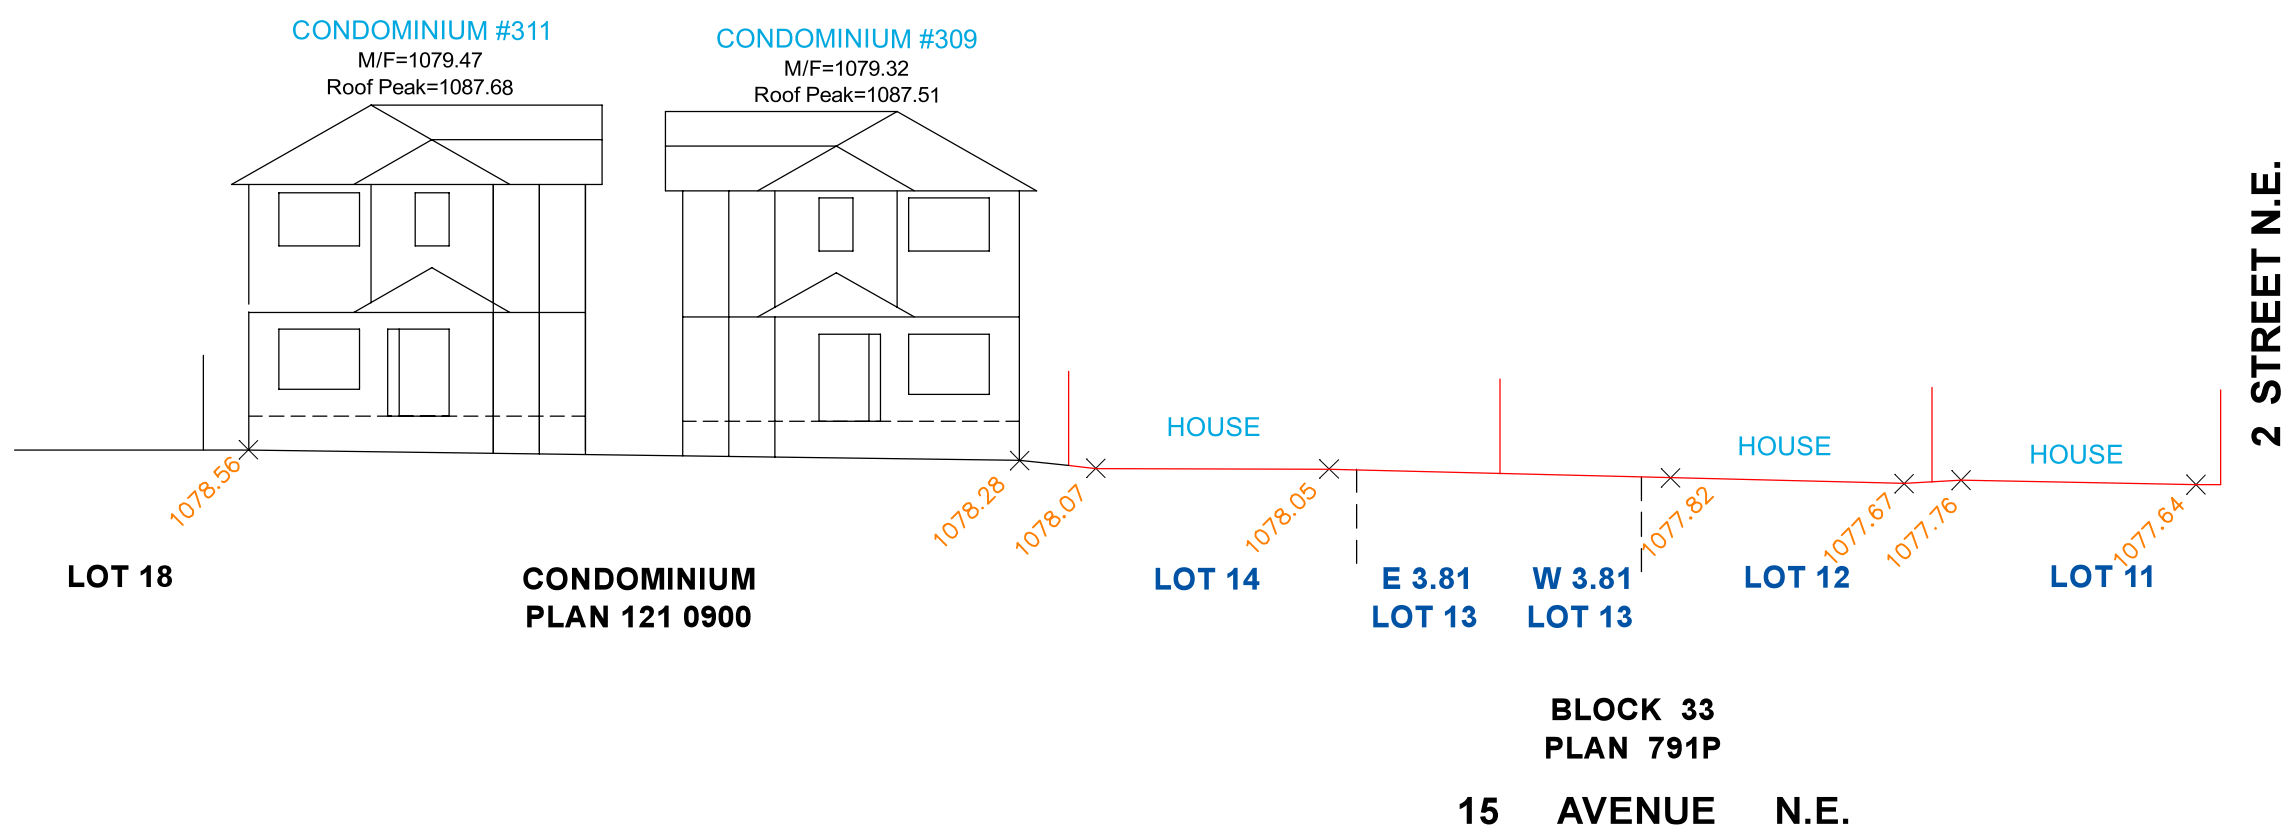


CITY OF CALGARY
ALBERTA
PLAN SHOWING
SITE SURVEY
AFFECTING
LOTS 11-14, BLOCK 33, PLAN 791P
WITHIN
N.E. 1/4 SEC.22-24-1-W5M

NOTES:
Distances shown are in metres and decimals thereof.
Location of underground utilities are copied from City of Calgary Block Profile sheets.
Elevations are Geodetic and are referred to ASCM 64733 (Elevation=1102.66m)

PROPERTY DESCRIPTION:
CLIENT:
ROCKY BHALLA
MUNICIPAL ADDRESS:
301, 303, 307 - 15 AVENUE N.E.
CALGARY, ALBERTA

DATE OF SURVEY:
JUNE 25-27, 2024

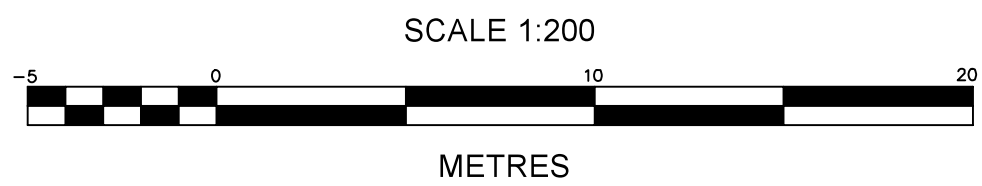

LEGEND	
Spot elevations are shown thus	+
Subject Property is shown thus	Red outline
Eave Fascia are shown thus	Blue dashed line
Fences are shown thus	Blue dashed line with cross-ticks
Building foundation shown thus	Blue dashed line
Overhead Utilities shown thus	Blue dashed line with cross-ticks
Gas line shown thus	Blue dashed line
Sanitary Lines shown thus	Blue dashed line
Storm lines shown thus	Blue dashed line
Water lines shown thus	Blue dashed line
AGT Lines shown thus	Blue dashed line
E.L. Lines shown thus	Blue dashed line
Coniferous trees are shown thus	Green circle with cross-ticks
Deciduous trees are shown thus	Green circle with cross-ticks
Shrubs are shown thus	Green circle with cross-ticks
Tree Canopy shown thus	Green circle with cross-ticks
Power Poles shown thus	Green circle with cross-ticks
Manhole shown thus	Green circle with cross-ticks
Catch Basin shown thus	Green circle with cross-ticks
Signs shown thus	Green circle with cross-ticks

DISCLAIMER:
This plan represents best information at the time of Survey.
Total Geomatics and Consulting Inc. and its employees take
no responsibility for the location of any Underground Conduits,
Pipes or any other facilities whether shown on or Omitted from this plan.
All underground installation should be located by the
respective authorities prior to Construction
CALL ALBERTA ONE CALL: 1-800-242-3447



NITIN BANSAL A.L.S.	TOTAL GEOMATICS & CONSULTING INC	DATE: JULY 12, 2024
DWN BY: CD	93 ROYAL CREST VIEW N.W., CALGARY	JOB NO: TG24-0225
CK'D BY: NB	T3G SW5, ALBERTA, PH: (403) 478 3635	ACAD FILE NO: TG24-0225DP